


**METRIC**

CONST. REV.  
R/W REV.

PROJECT REFERENCE NO. R-2552AB	SHEET NO. 11D
R/W SHEET NO.	
ROADWAY DESIGN ENGINEER	HYDRAULICS ENGINEER
<b>PRELIMINARY PLANS</b> DO NOT USE FOR CONSTRUCTION	
<b>INCOMPLETE PLANS</b> DO NOT USE FOR R/W ACQUISITION	

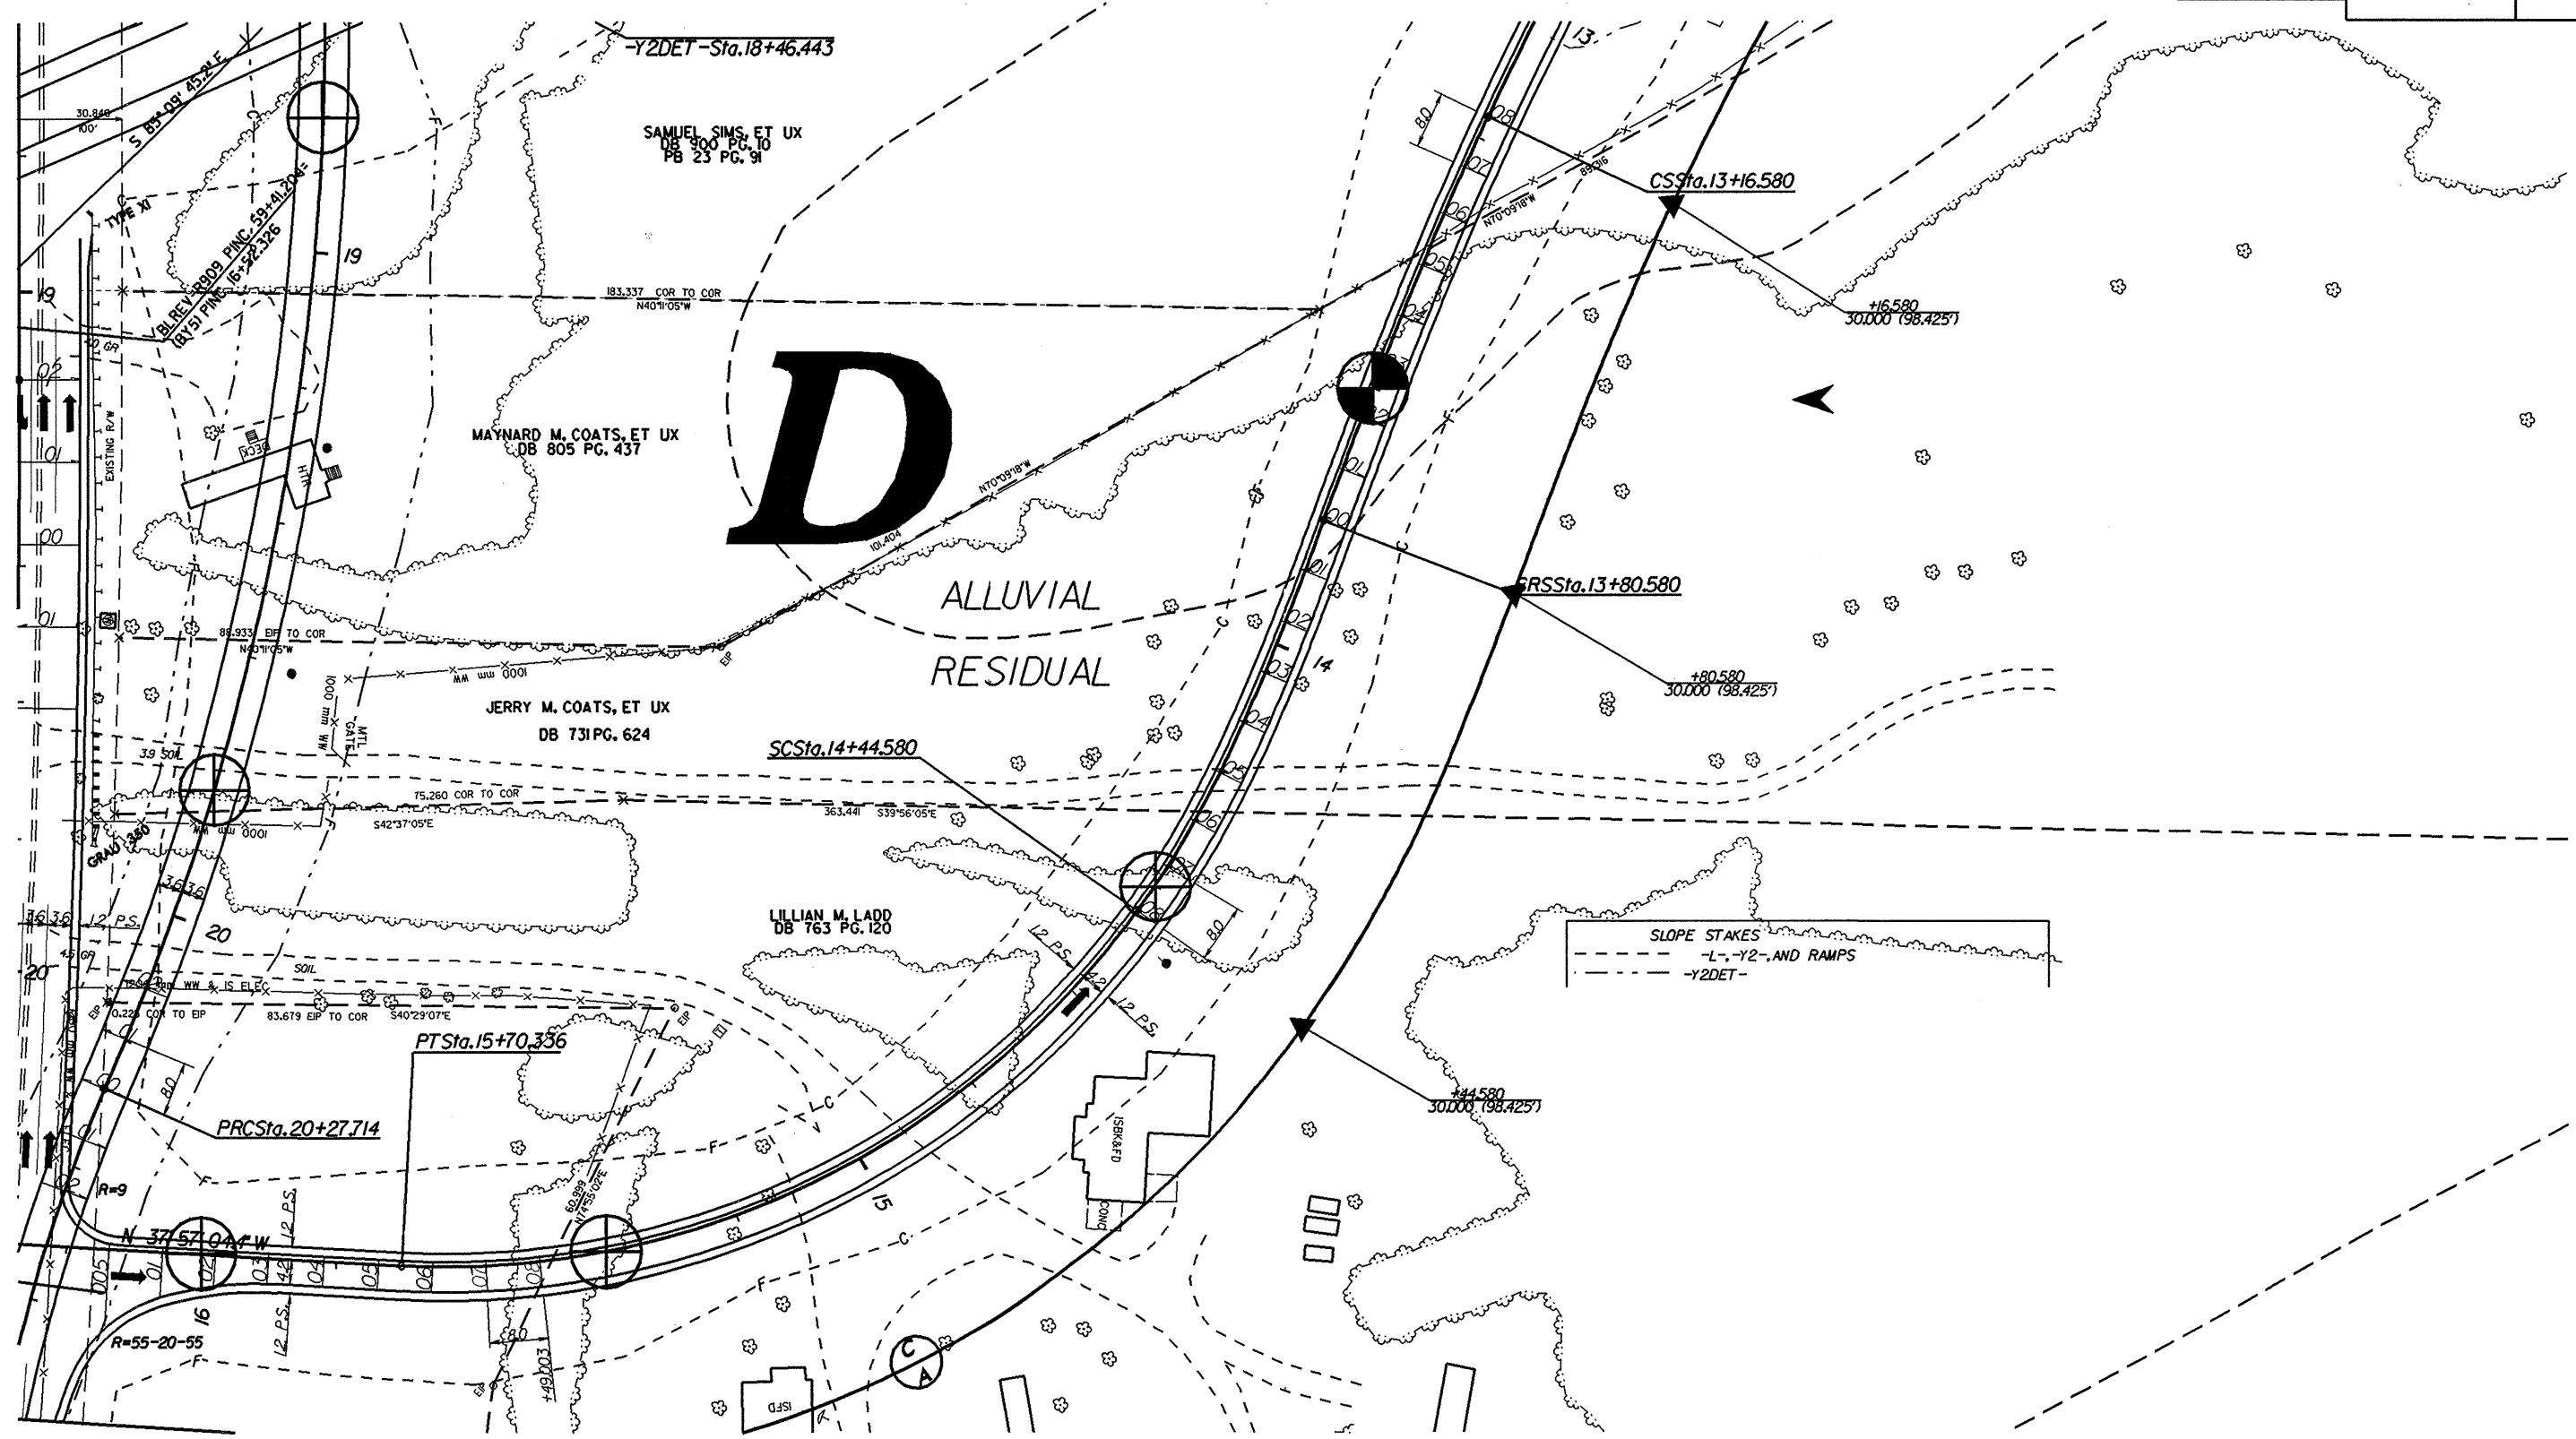

SLOPE STAKES  
 -L-, -Y2-, AND RAMPS  
 -Y2DET-