


**METRIC**

PROJECT REFERENCE NO. R-2552AB	SHEET NO. 1/1C
R/W SHEET NO. ROADWAY DESIGN ENGINEER	HYDRAULICS ENGINEER
PRELIMINARY PLANS DO NOT USE FOR CONSTRUCTION	
INCOMPLETE PLANS DO NOT USE FOR R/W ACQUISITION	
CONST. REV.	
R/W REV.	

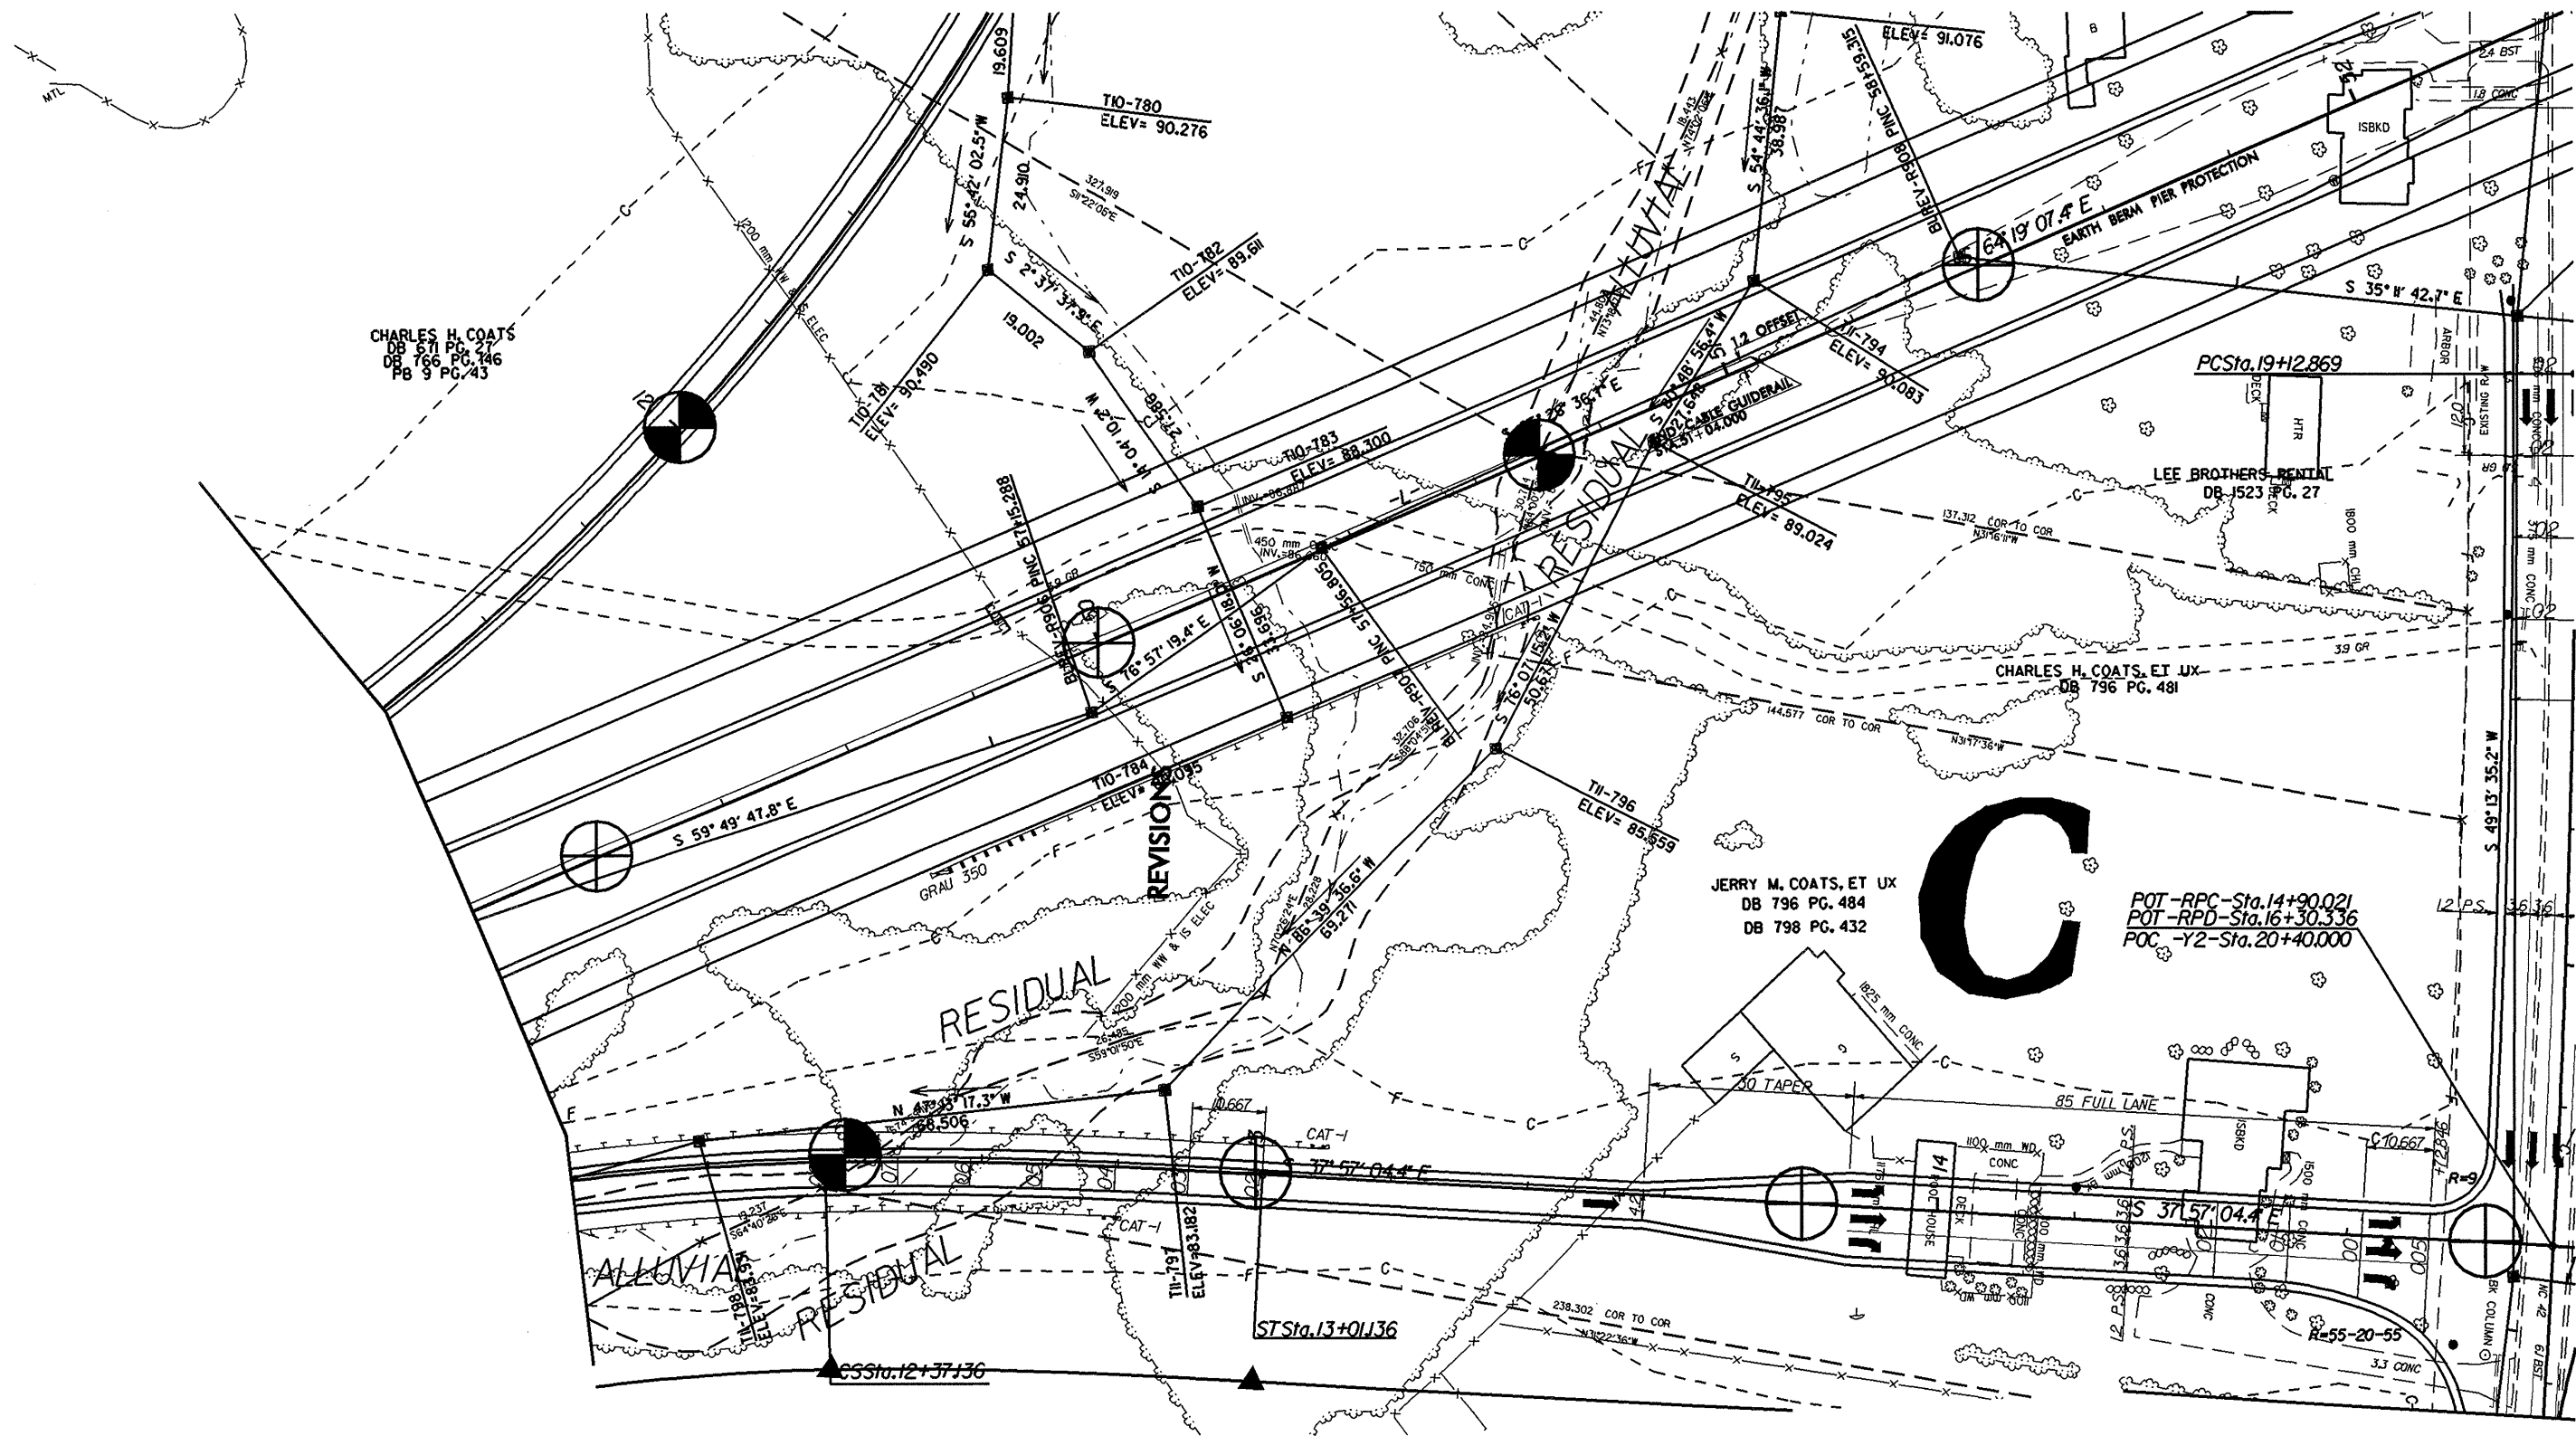

CHARLES H. COATS  
DB 571 PG. 27  
DB 766 PG. 146  
PB 9 PG. 43

CHARLES H. COATS, ET UX  
DB 796 PG. 481

JERRY M. COATS, ET UX  
DB 796 PG. 484  
DB 798 PG. 432

POT-RPC-Sta. 14+90.021  
POT-RPD-Sta. 16+30.336  
POC -Y2-Sta. 20+40.000

ALLUVIAL  
RESIDUAL

RESIDUAL

**C**