


PROJECT REFERENCE NO. R-255248		SHEET NO. 11	
ROADWAY DESIGN NUMBER		HYDRAULIC NUMBER	
PRELIMINARY PLANS TO BE USED FOR CONSTRUCTION			
CONTRACT		DATE	
BY		DATE	

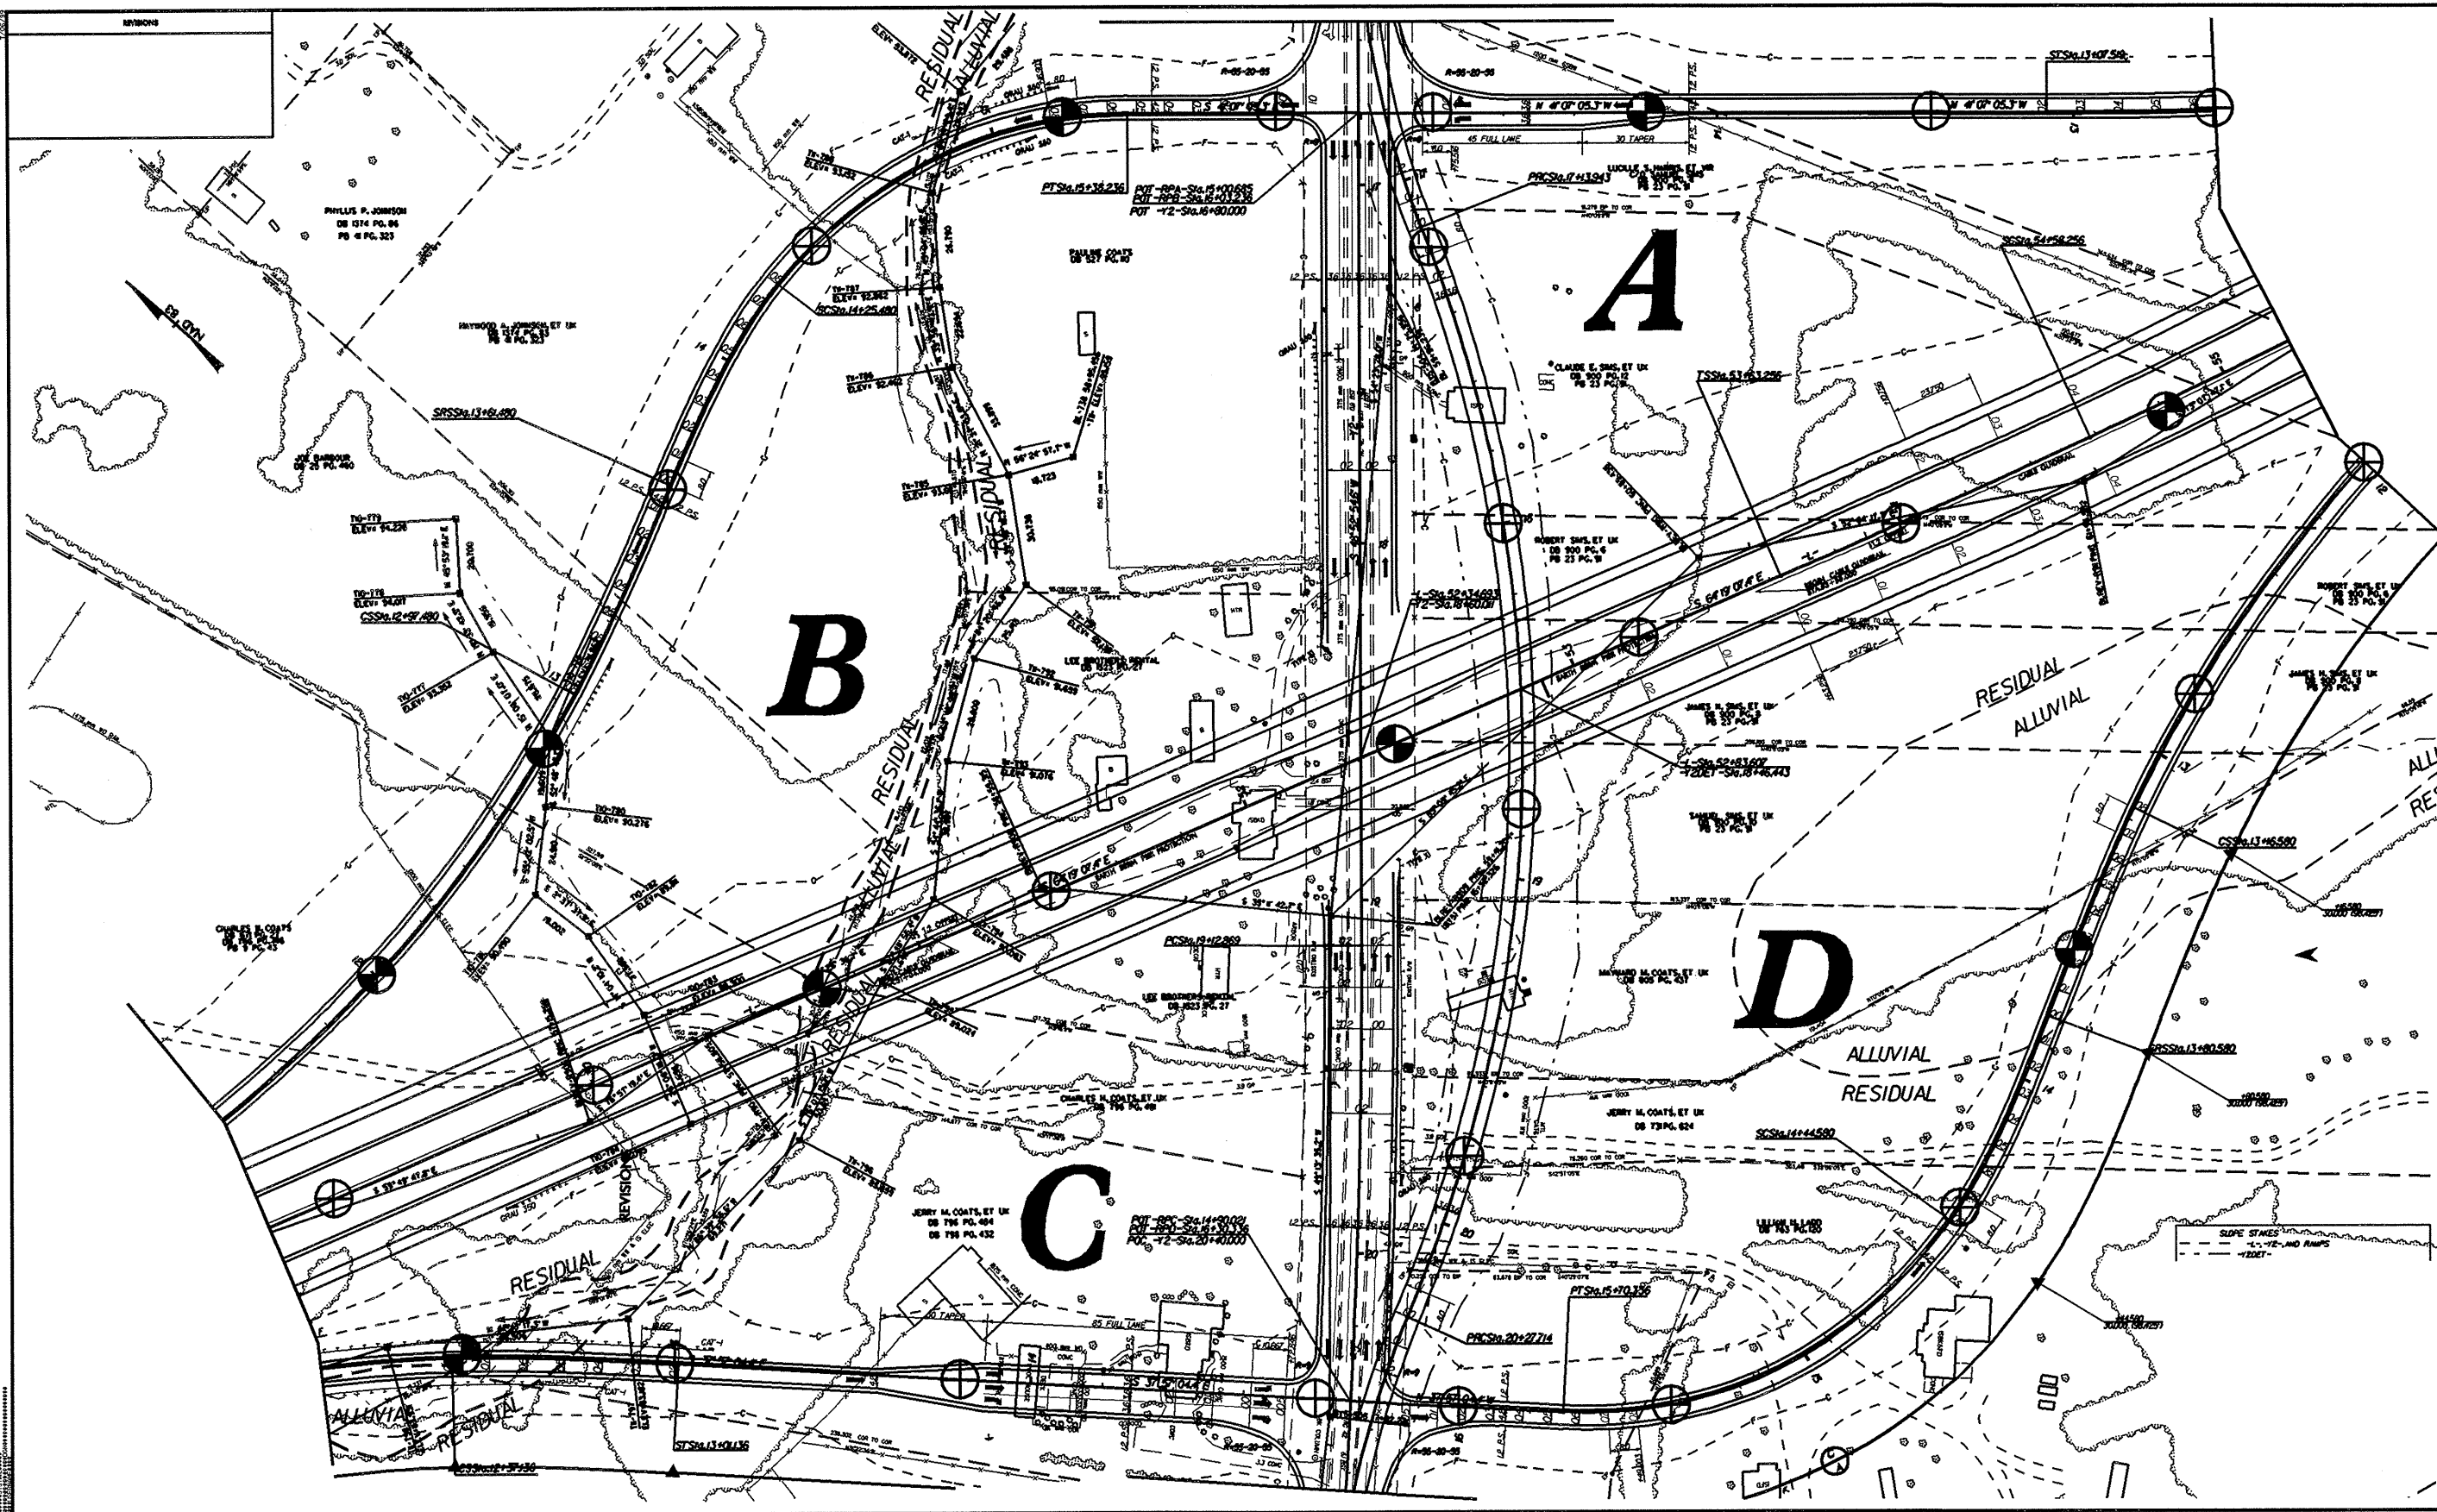

LOCATION	
BY NO.	COUNTY
DESIGNED BY	DATE
CHECKED BY	DATE