



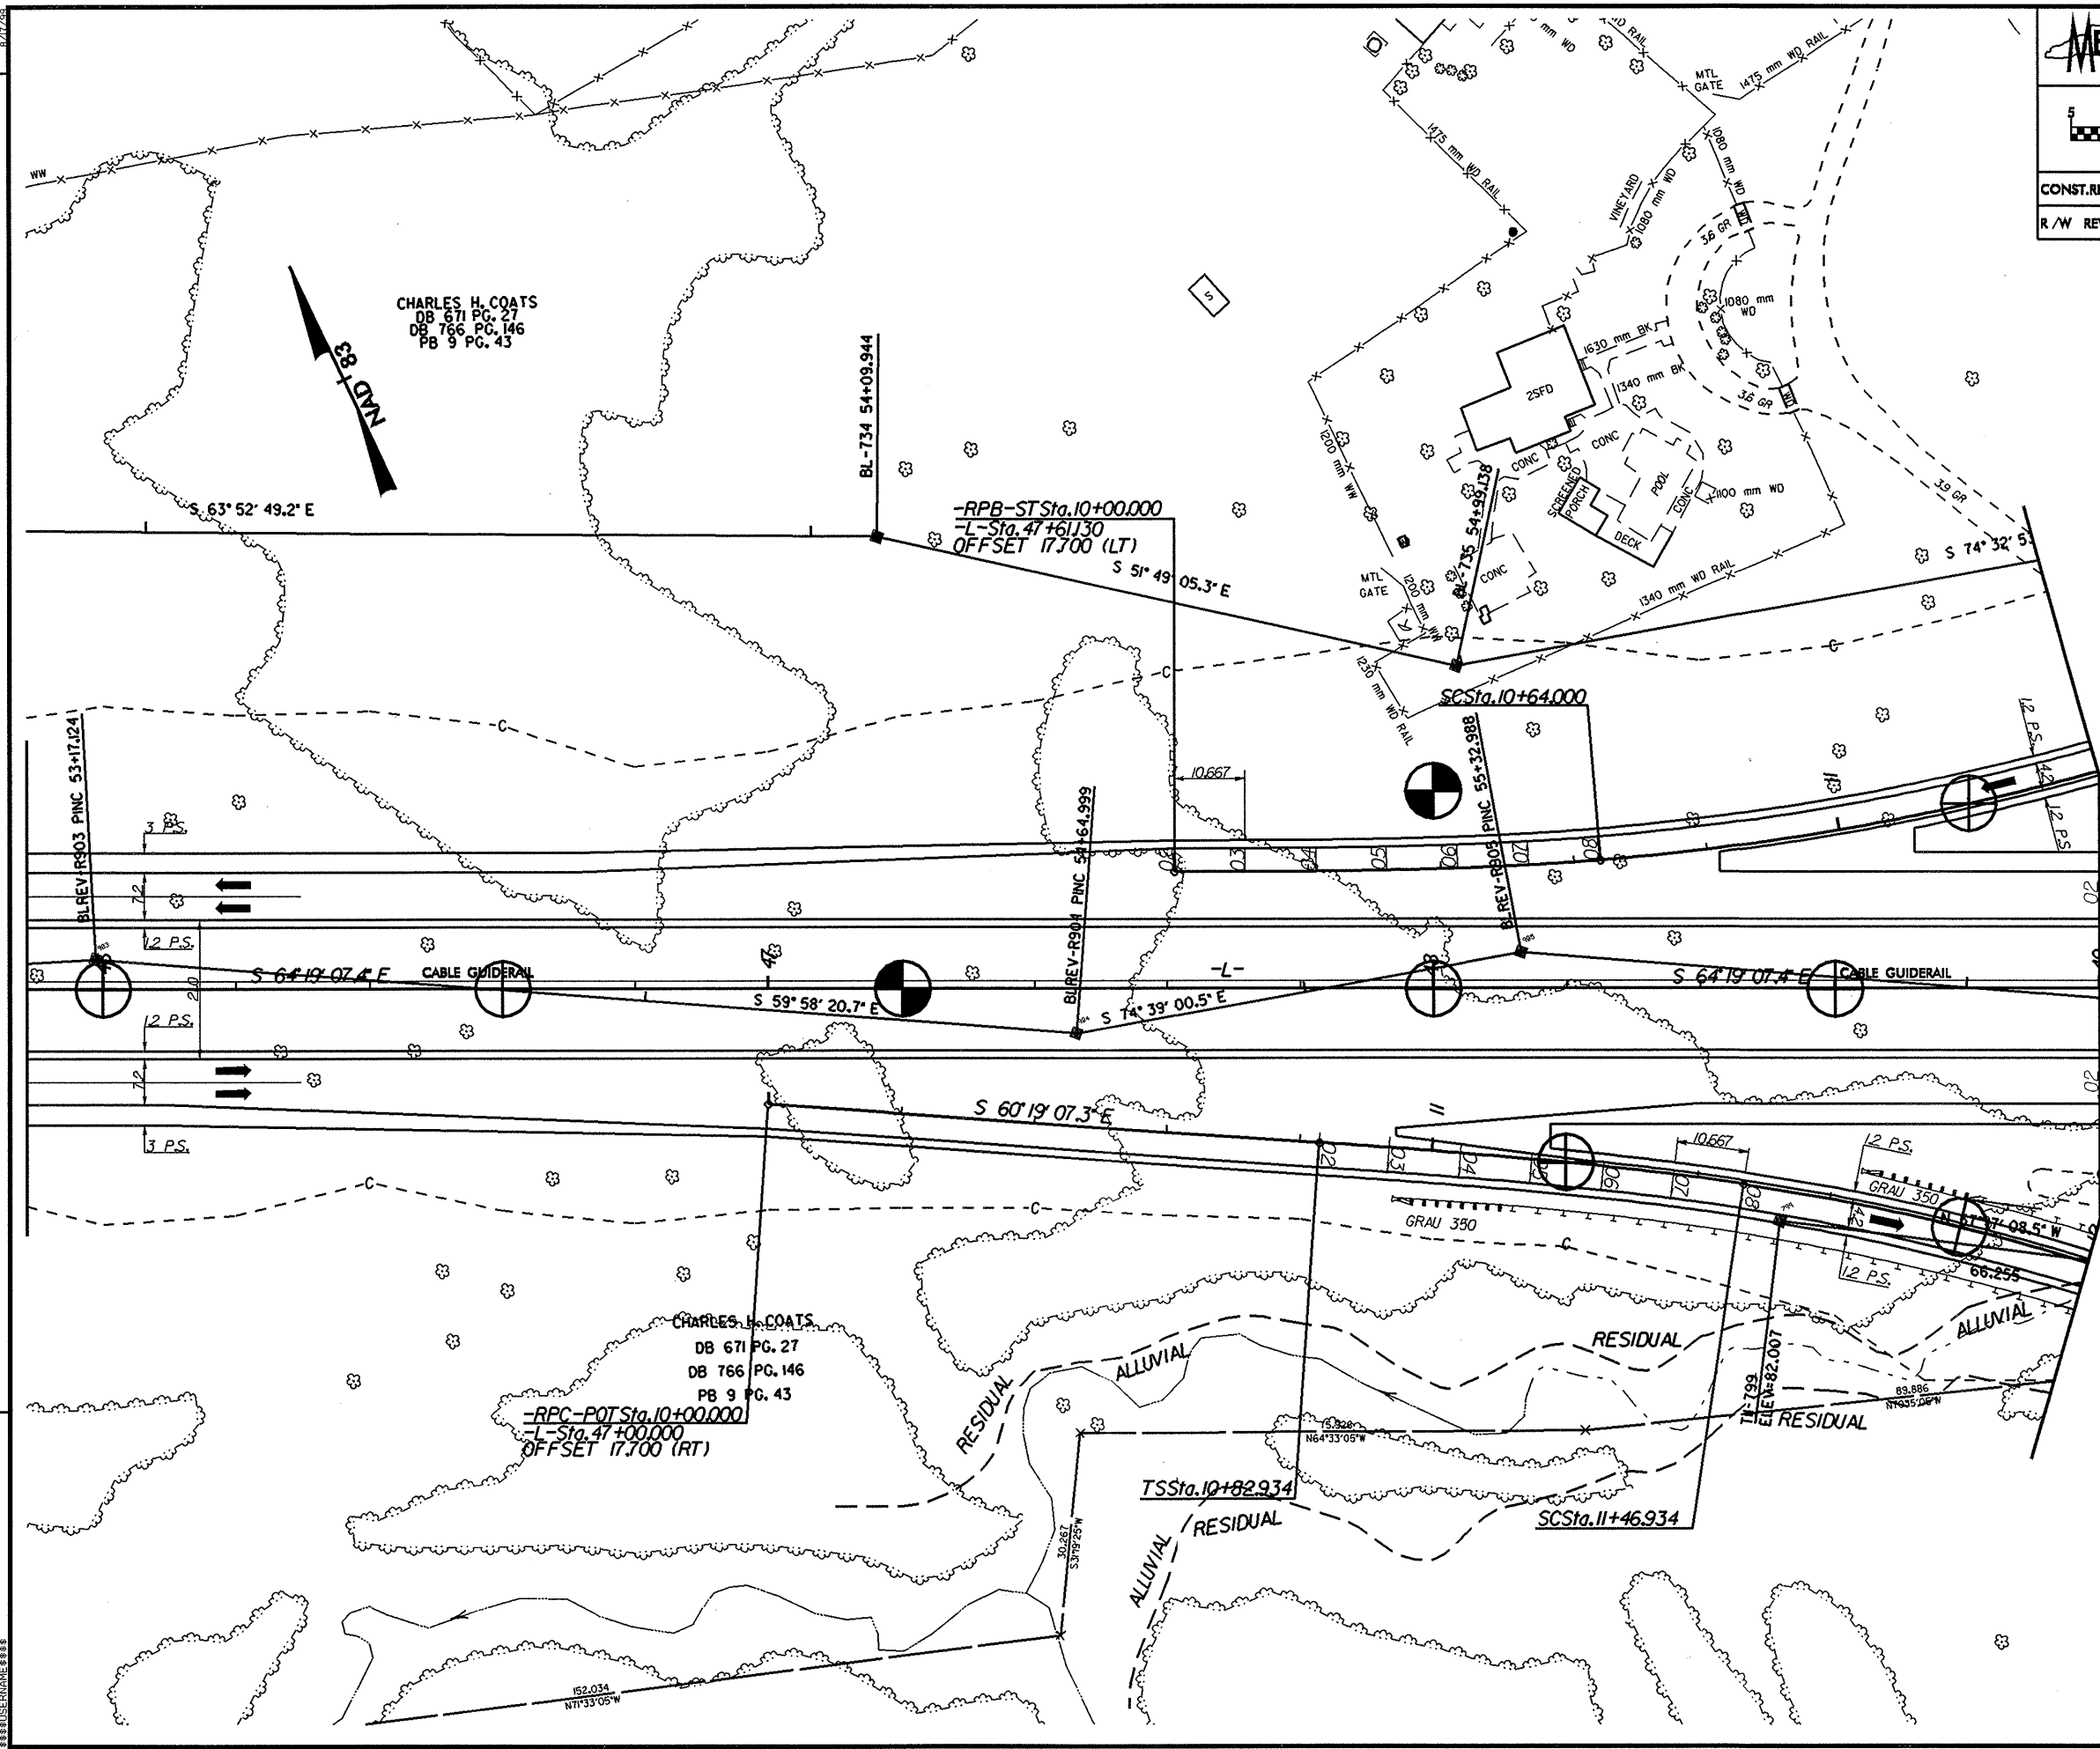

PROJECT REFERENCE NO. <i>R-2552AB</i>	SHEET NO. <i>10</i>
R/W SHEET NO.	
ROADWAY DESIGN ENGINEER	HYDRAULICS ENGINEER
PRELIMINARY PLANS DO NOT USE FOR CONSTRUCTION INCOMPLETE PLANS DO NOT USE FOR R/W ACQUISITION	
CONST. REV.	
R/W REV.	

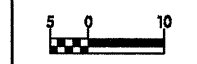

REVISIONS

 SYSTEM TIME *****
 USER NAME *****