



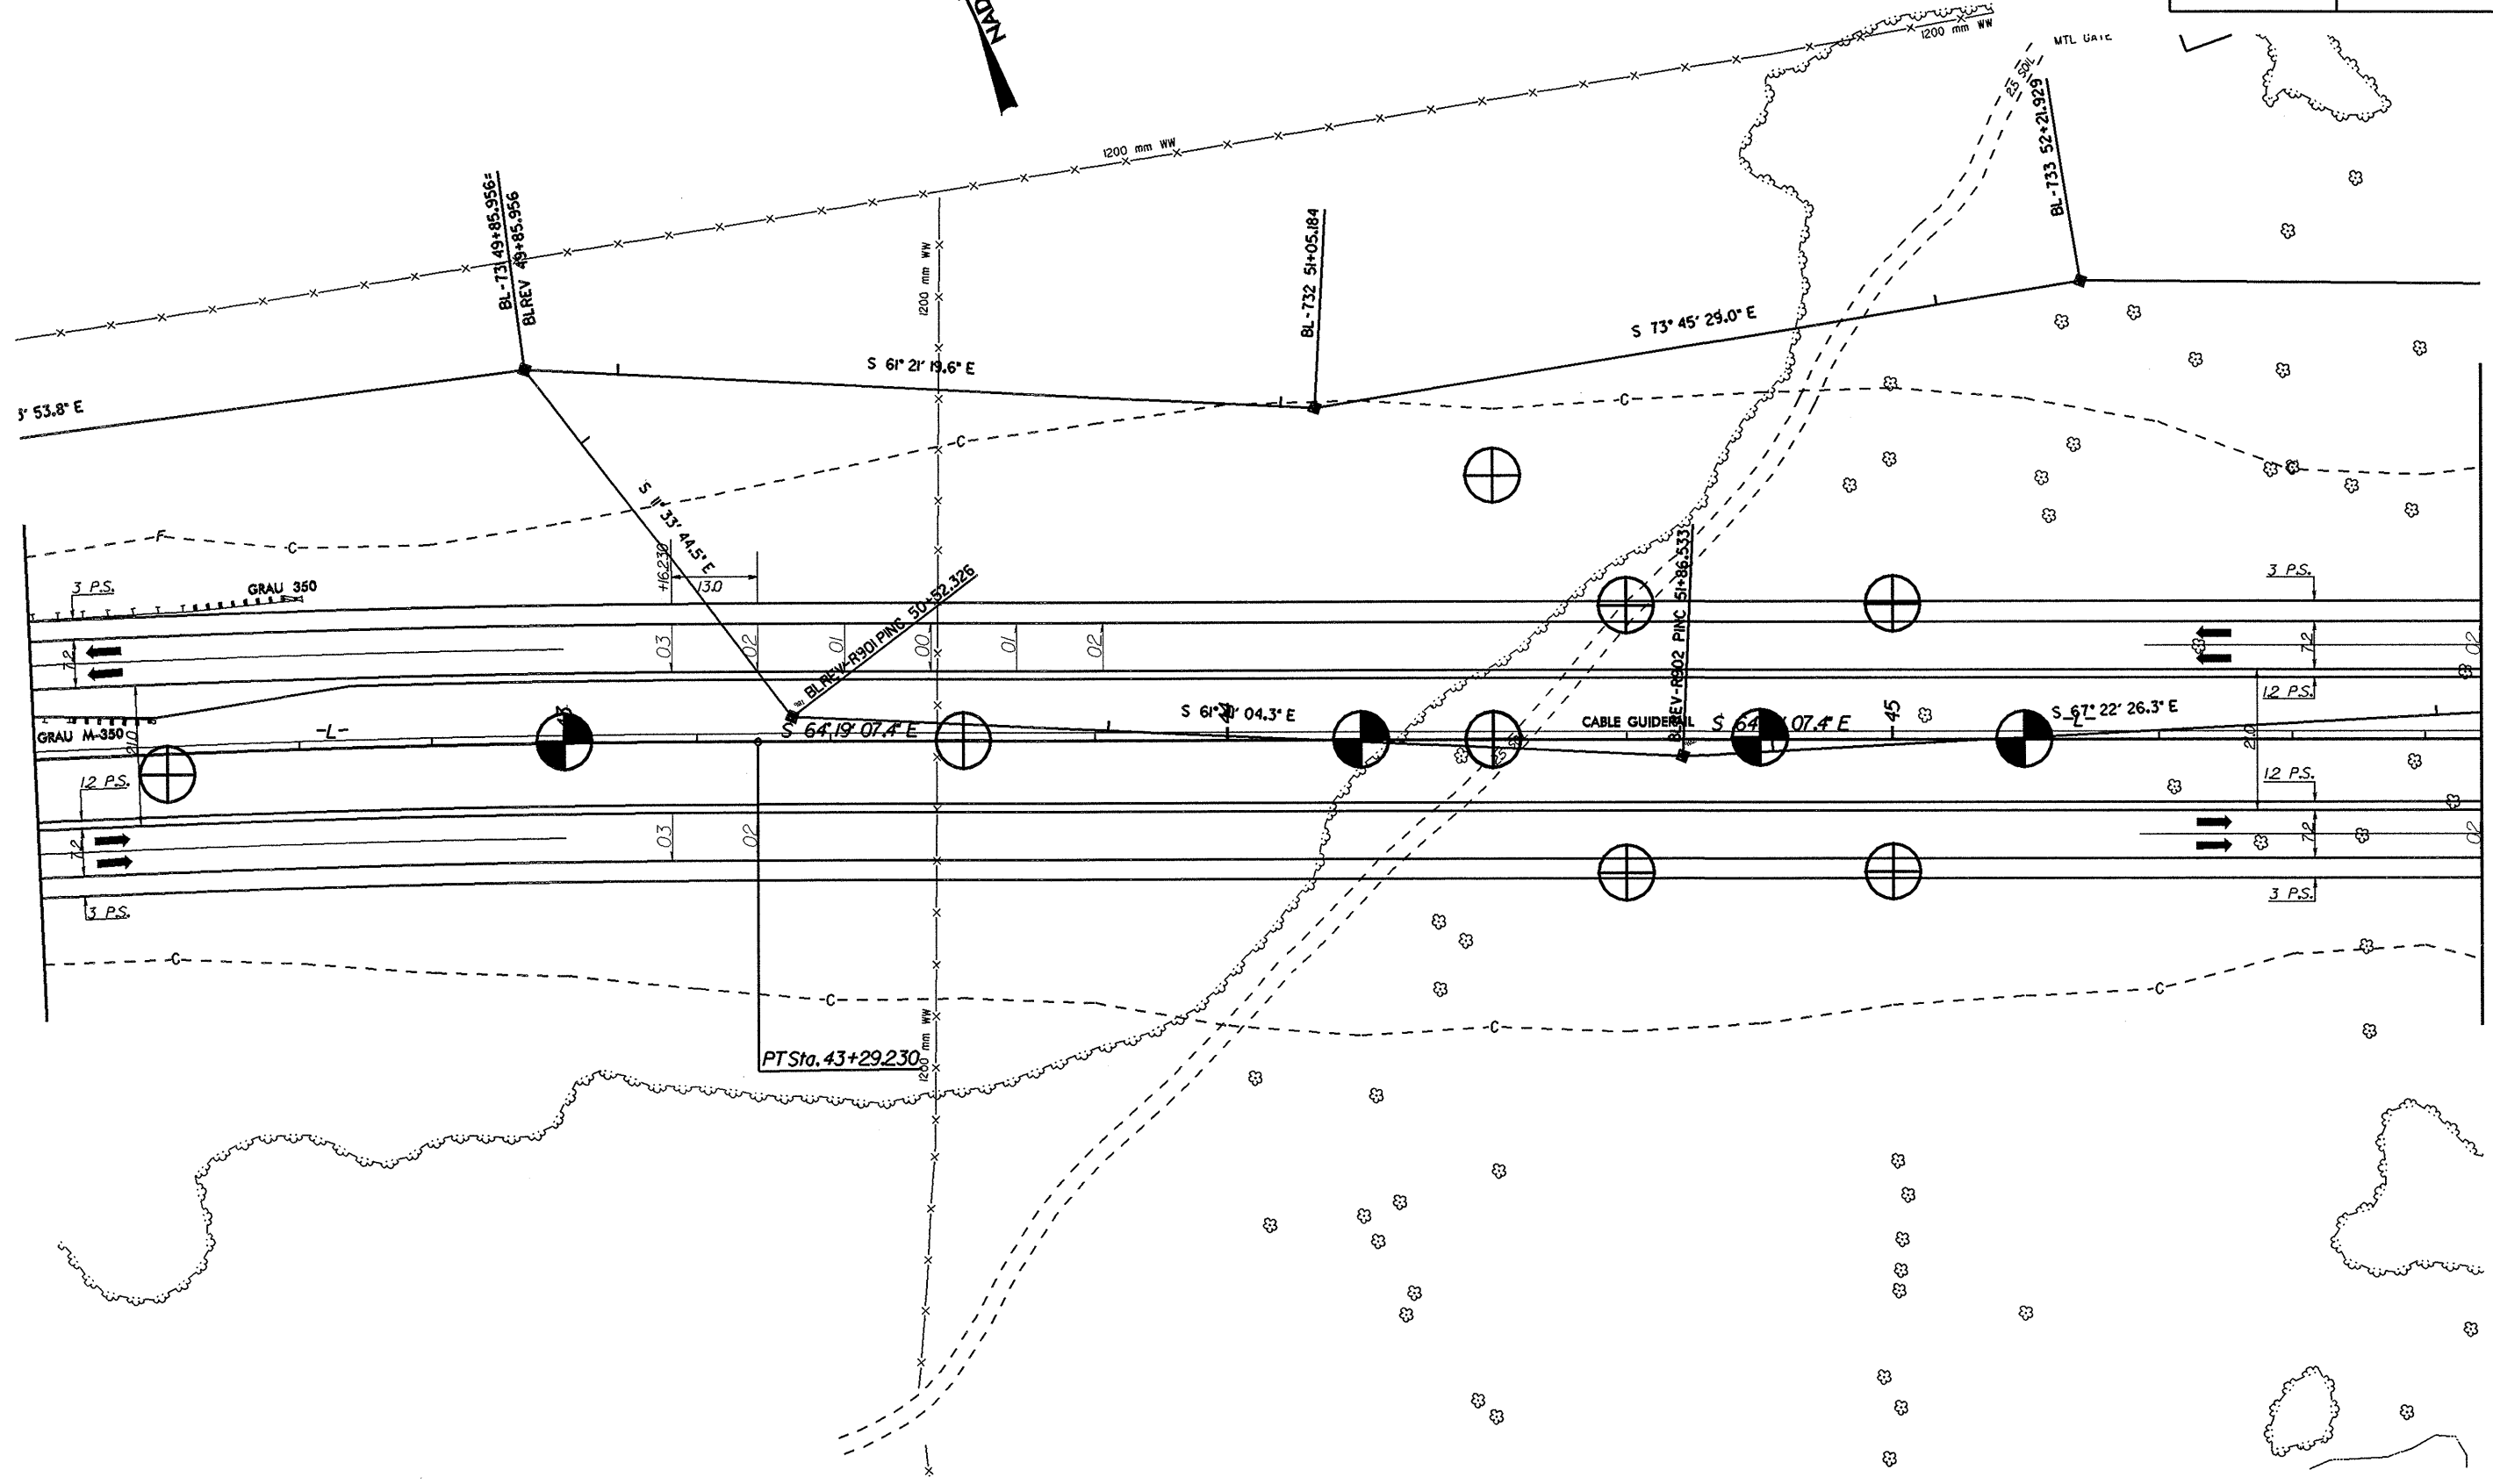

PROJECT REFERENCE NO. R-2552AB	SHEET NO. 9
R/W SHEET NO.	
ROADWAY DESIGN ENGINEER	HYDRAULICS ENGINEER
PRELIMINARY PLANS DO NOT USE FOR CONSTRUCTION INCOMPLETE PLANS DO NOT USE FOR R/W ACQUISITION	
CONST. REV.	
R/W REV.	

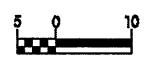

REVISIONS

 SYSTEMS
 ENGINEERING
 CONSULTANTS
 INC.
 1000
