
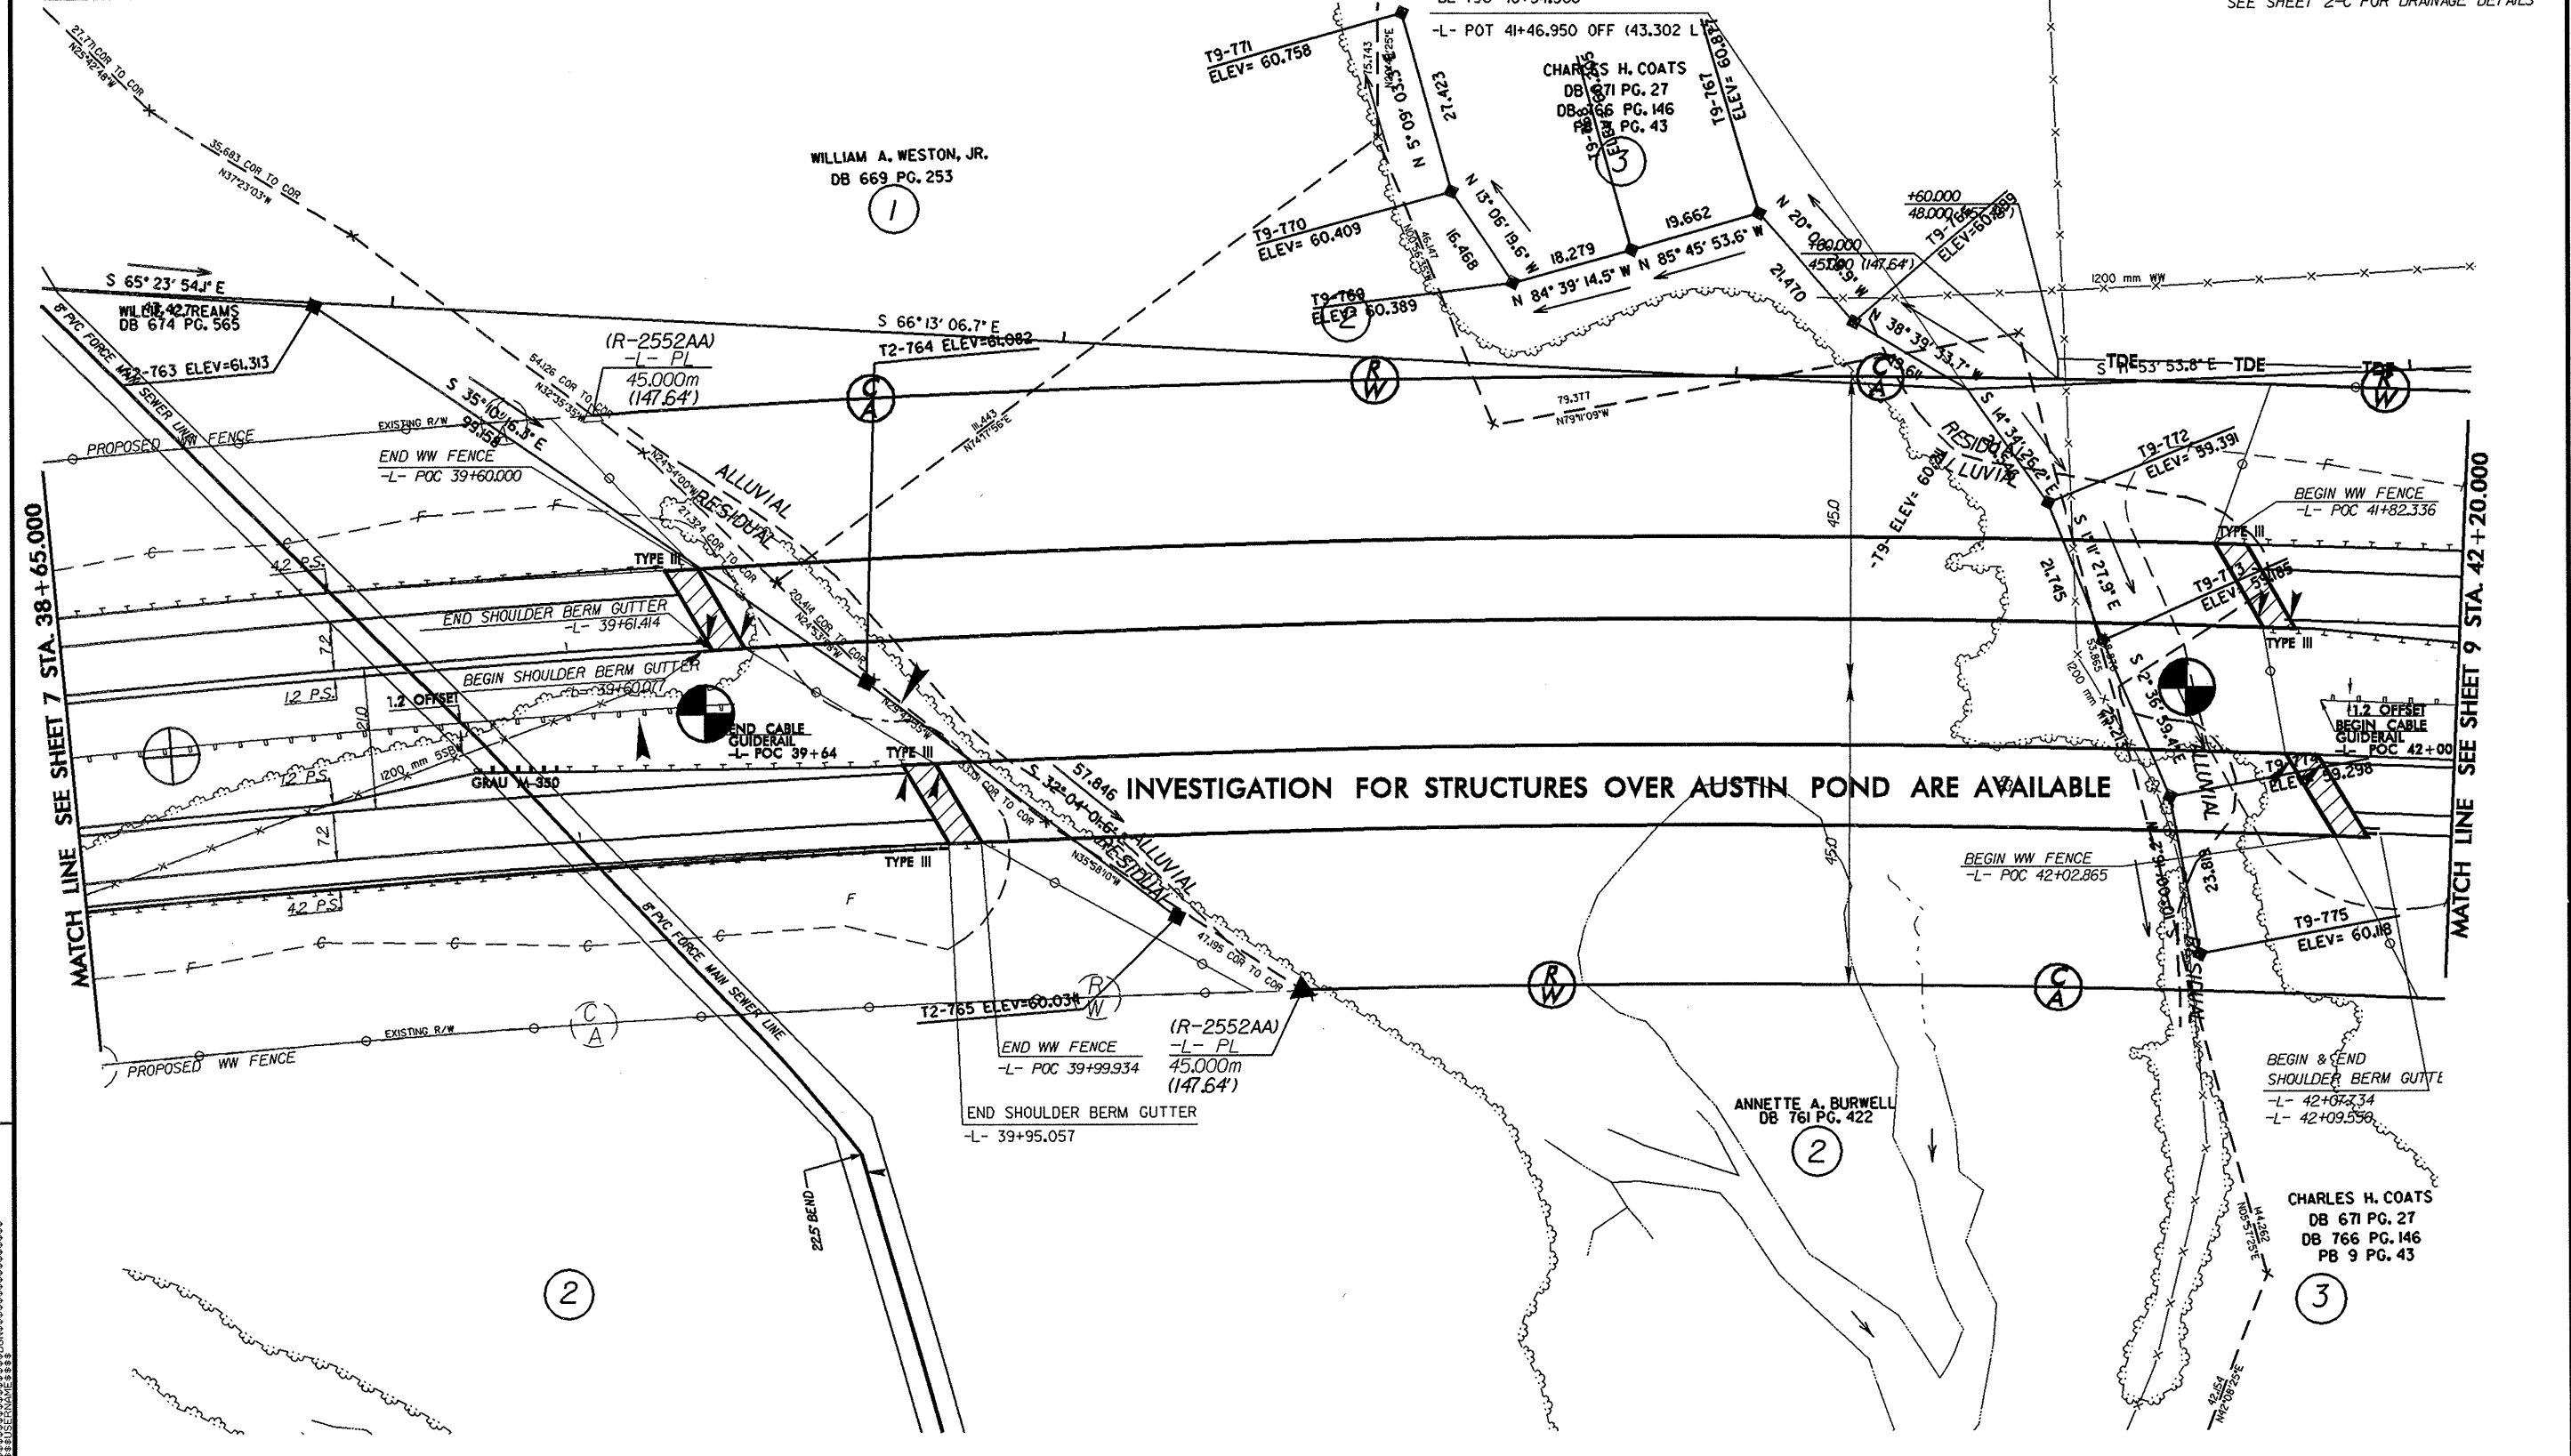


PROJECT REFERENCE NO. R-2552AB	SHEET NO. 8
R/W SHEET NO. R-2552AA *22 & R-2552AB *8	
ROADWAY DESIGN ENGINEER	HYDRAULICS ENGINEER
PRELIMINARY PLANS DO NOT USE FOR CONSTRUCTION	
CONST. REV.	
R/W REV.	

NOTE: SEE SHEETS 18 AND 19 FOR -L- PROFILE
SEE SHEET 2-C FOR DRAINAGE DETAILS

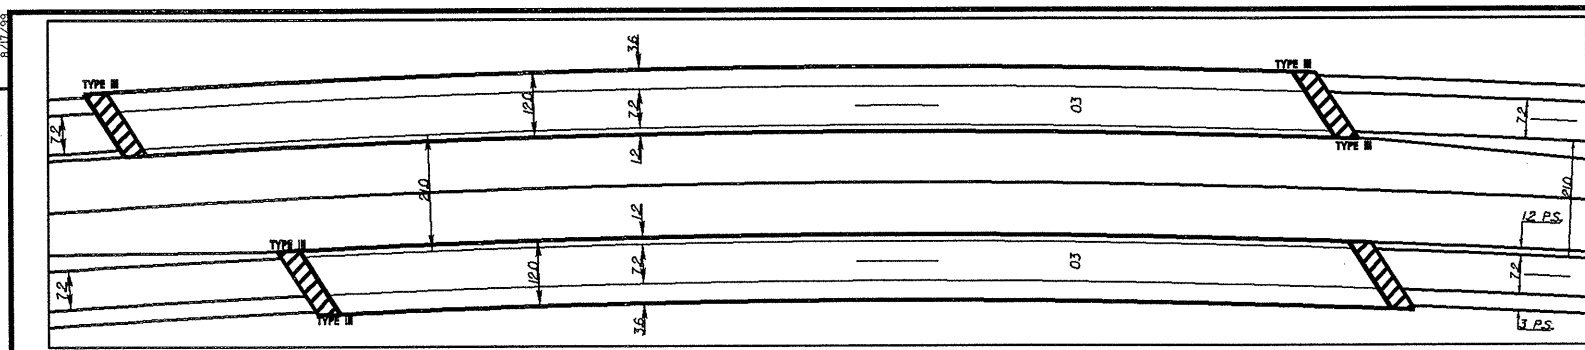

REVISIONS

MATCH LINE SEE SHEET 7 STA. 38+65.000

MATCH LINE SEE SHEET 9 STA. 42+20.000

*****SYSTEMS TIME*****
*****DESIGN*****
*****DATE*****