

		PROJECT REFERENCE NO.	SHEET NO.
		R-2552AB	5
		R/W SHEET NO.	R-2552AA *19 & *20
		ROADWAY DESIGN ENGINEER	HYDRAULICS ENGINEER
		<b>PRELIMINARY PLANS</b> <small>DO NOT USE FOR CONSTRUCTION</small>	
		CONST. REV.	
		R/W REV.	

WILLIE C. REAMS  
DB 674 PG. 565

MATCH LINE SEE SHEET 4 STA. 30+20.000

MATCH LINE SEE SHEET 6 STA. 32+60.000

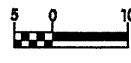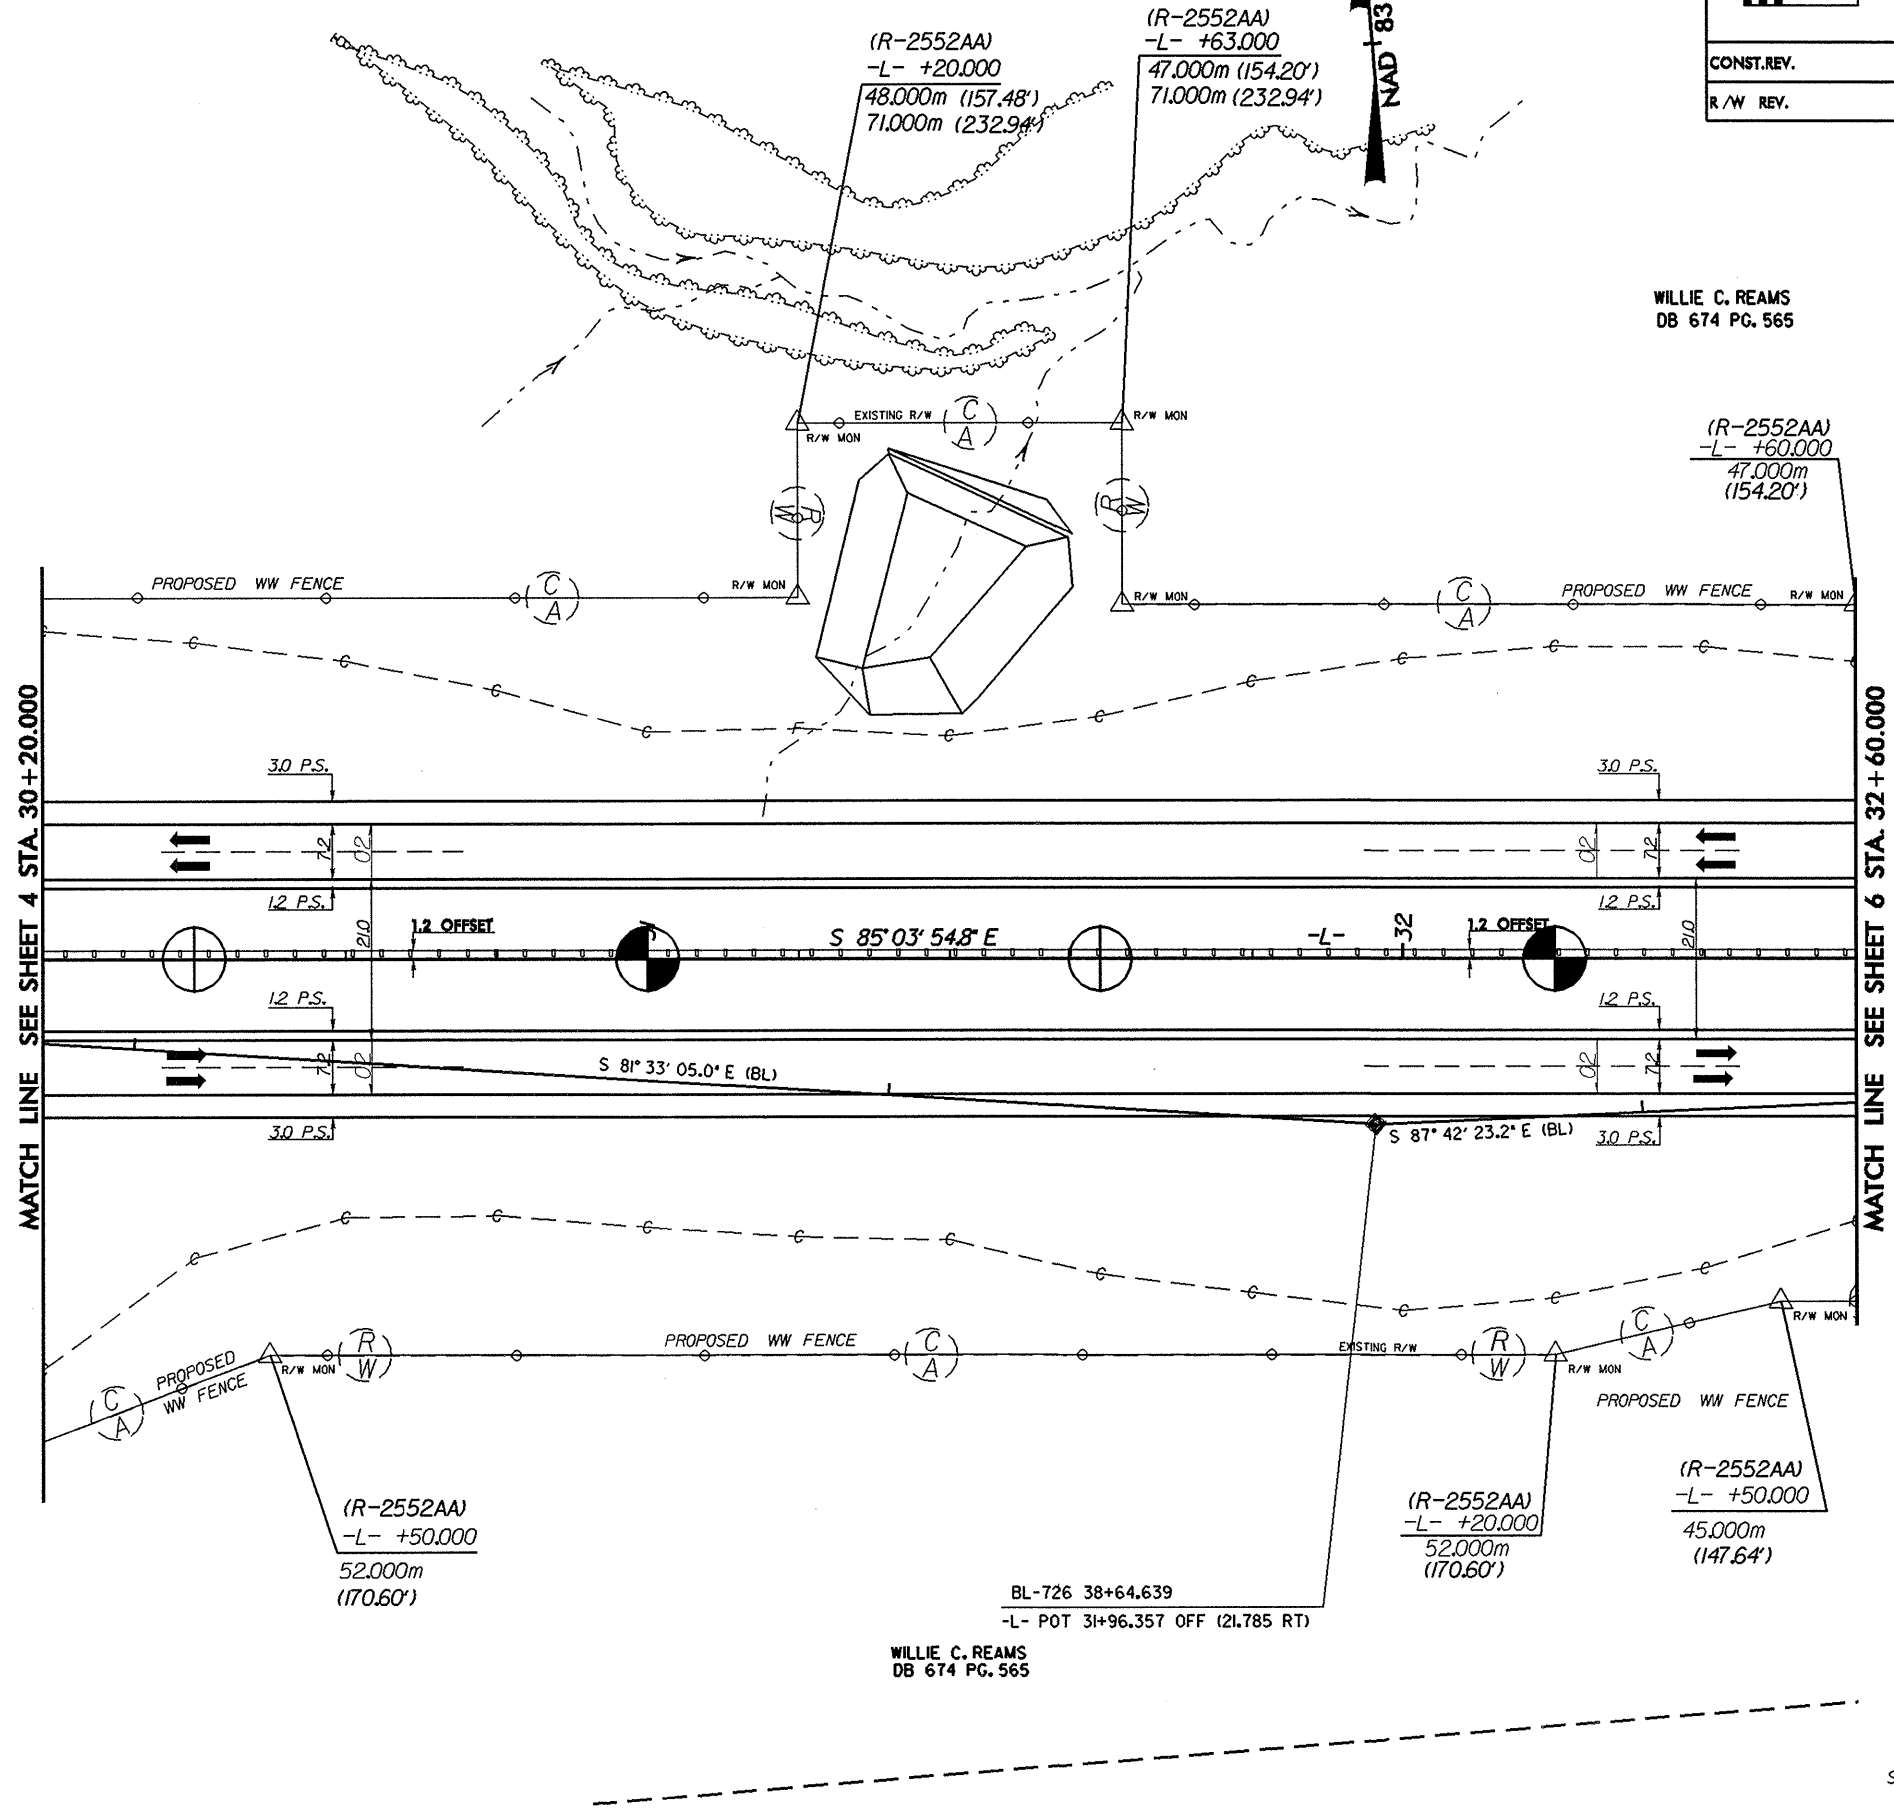

WILLIE C. REAMS  
DB 674 PG. 565

SEE SHEET 16 FOR -L- PROFILE  
SEE SHEET 2-C FOR DRAINAGE DETAILS

REVISIONS  
 1. 08/17/08