



10/26/98

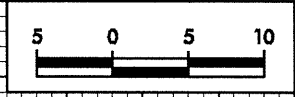


PROJECT REFERENCE NO. R-2552AA	SHEET NO. X-87
-----------------------------------	-------------------

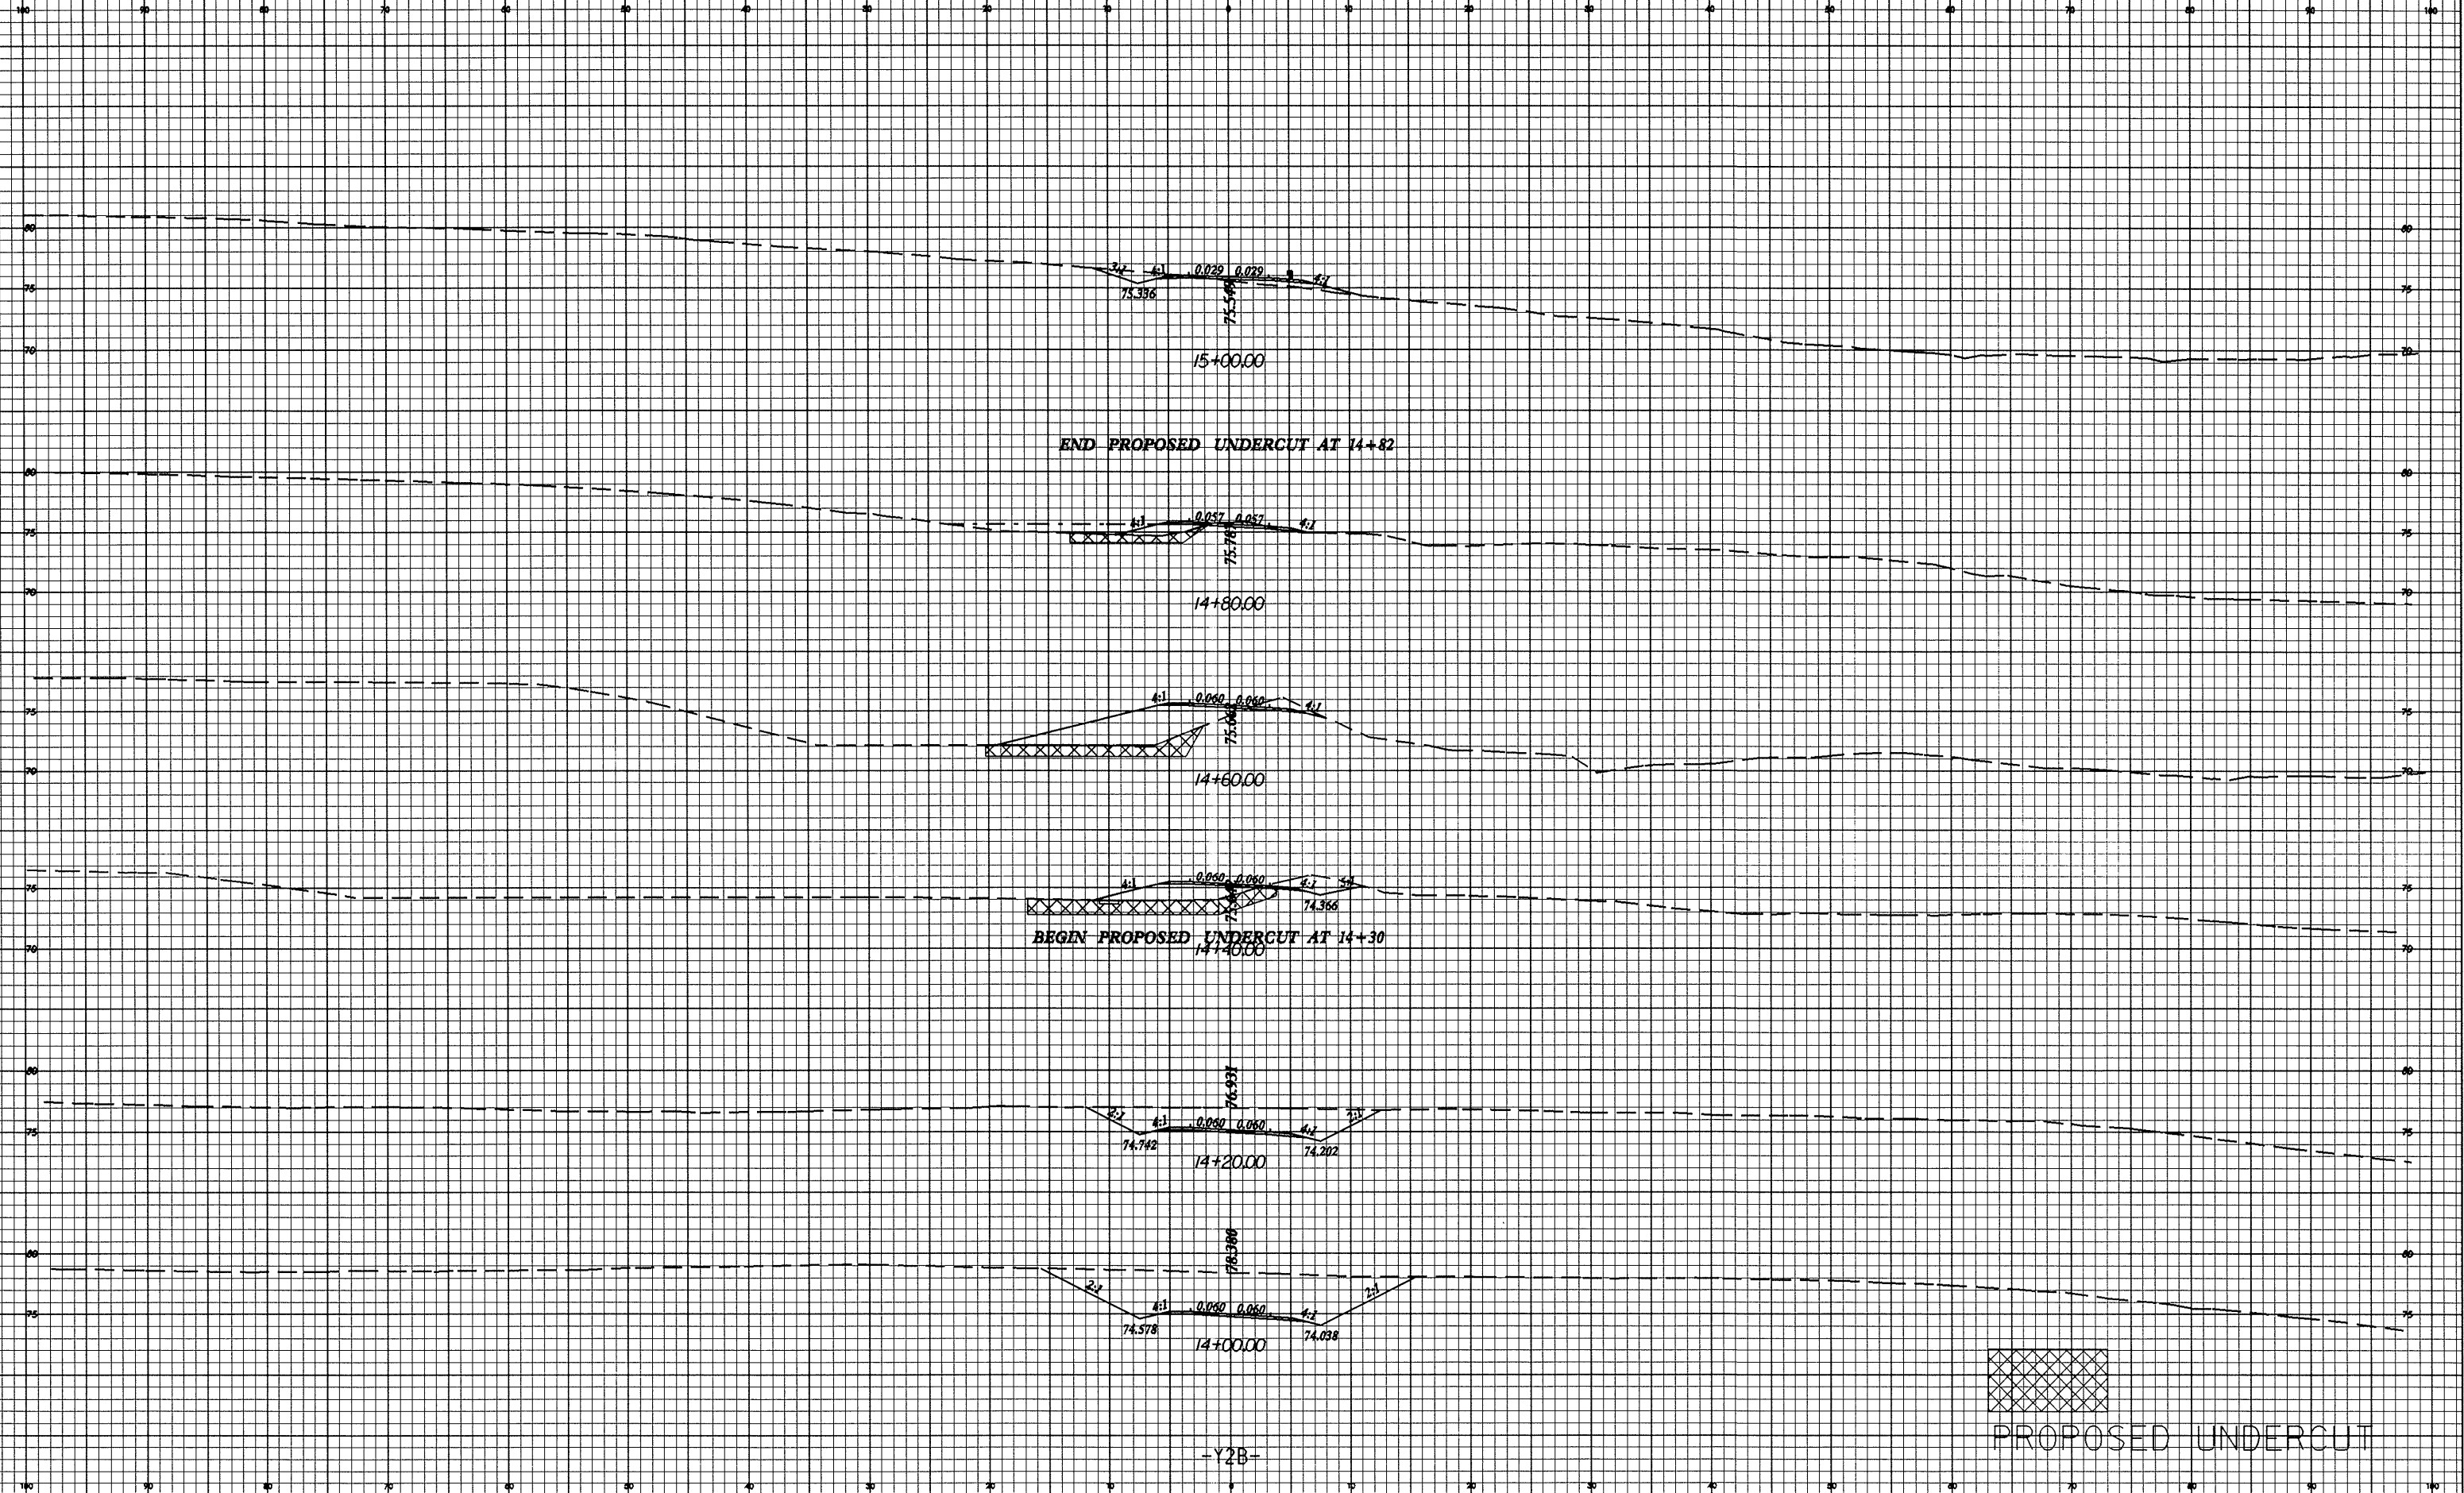

END PROPOSED UNDERCUT AT 14+82

BEGIN PROPOSED UNDERCUT AT 14+30

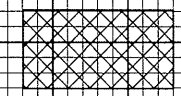

PROPOSED UNDERCUT

-Y2B-

04-10-98-2005 13:26
J:\Engineering\102723338\102723338.dwg