



10/26/08  
25-1114-2005-1249  
P:\1114-2005-1249\1114-2005-1249.dwg

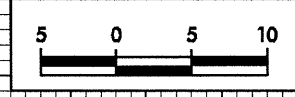

PROJECT REFERENCE NO.	SHEET NO.
R-2552AA	X-57

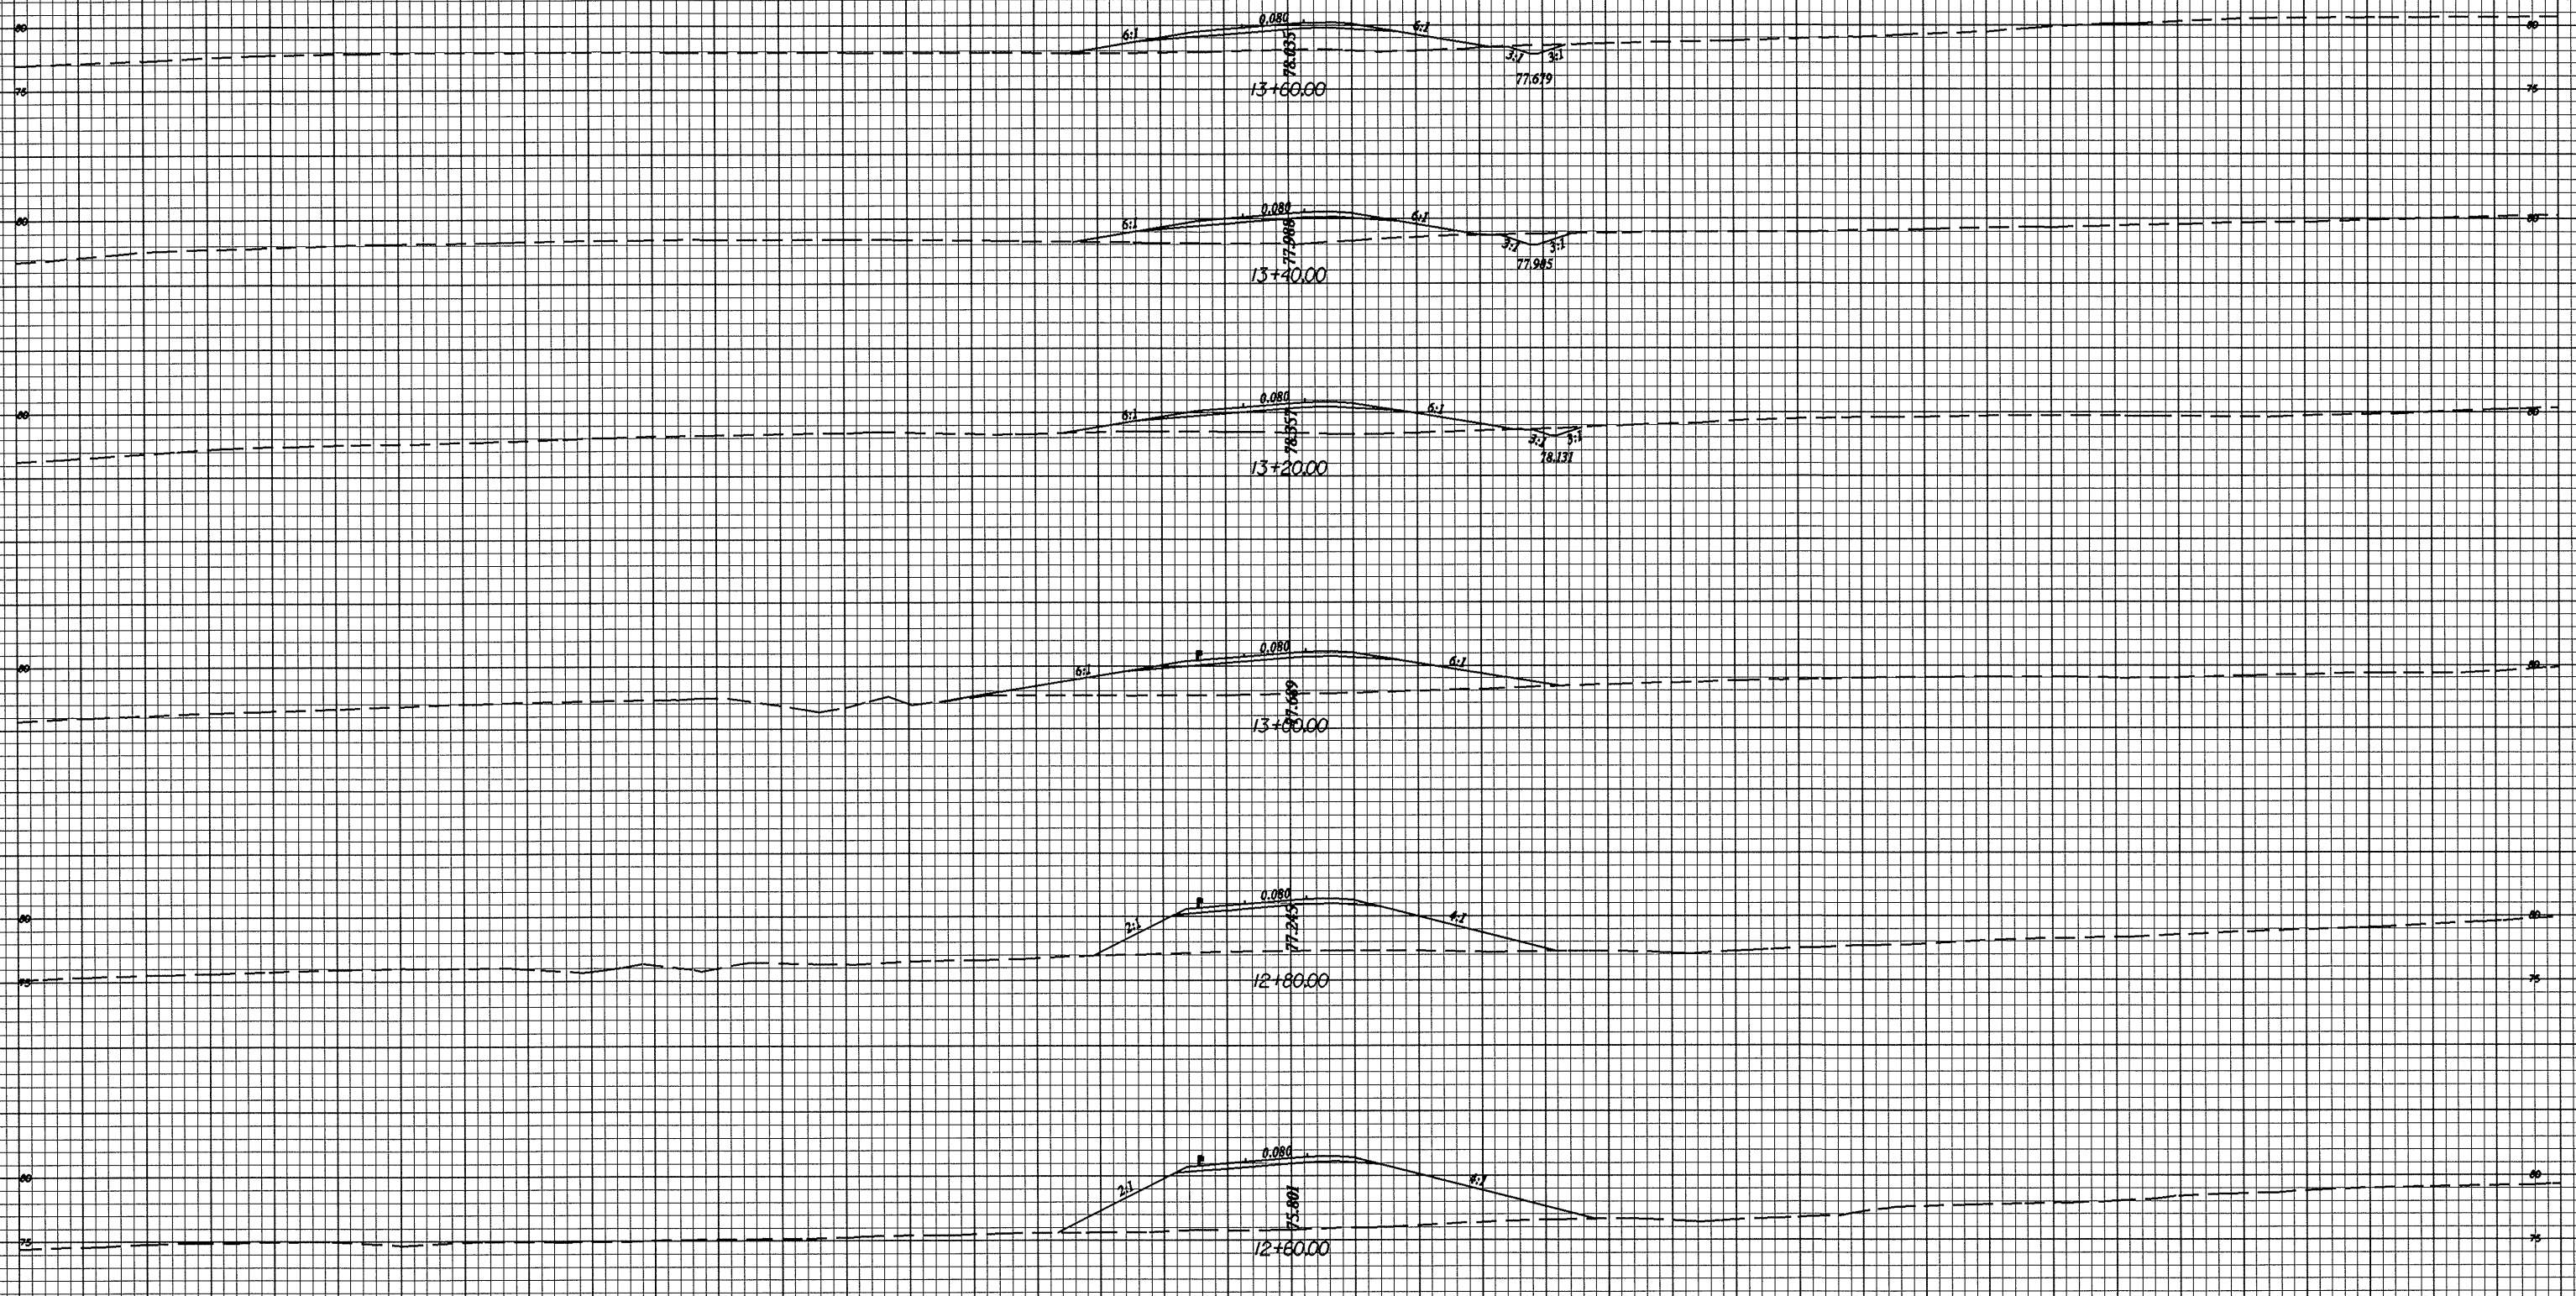

-RPD-