



10/26/98

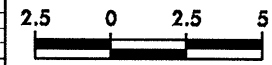


PROJECT REFERENCE NO. R-2552AB	SHEET NO. X-116
-----------------------------------	--------------------


50 40 30 20 10 0 10 20 30 40 50

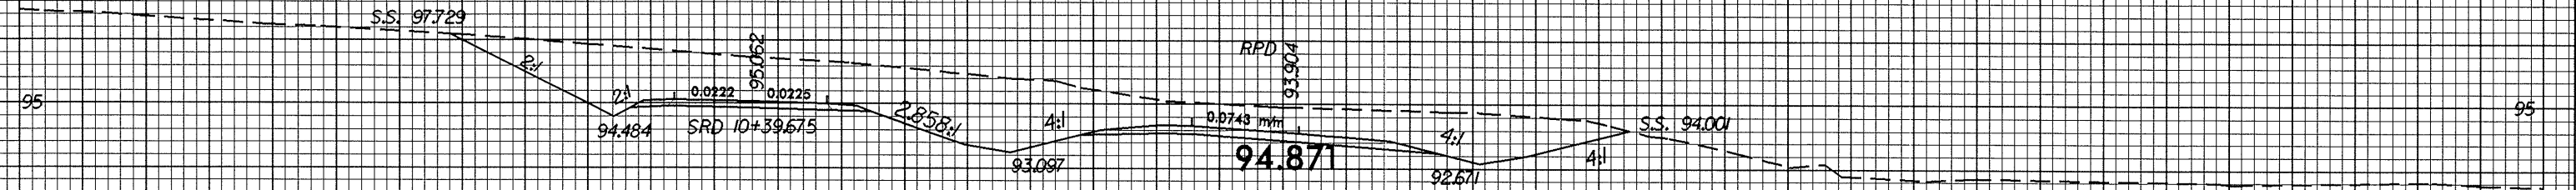


14+40.00

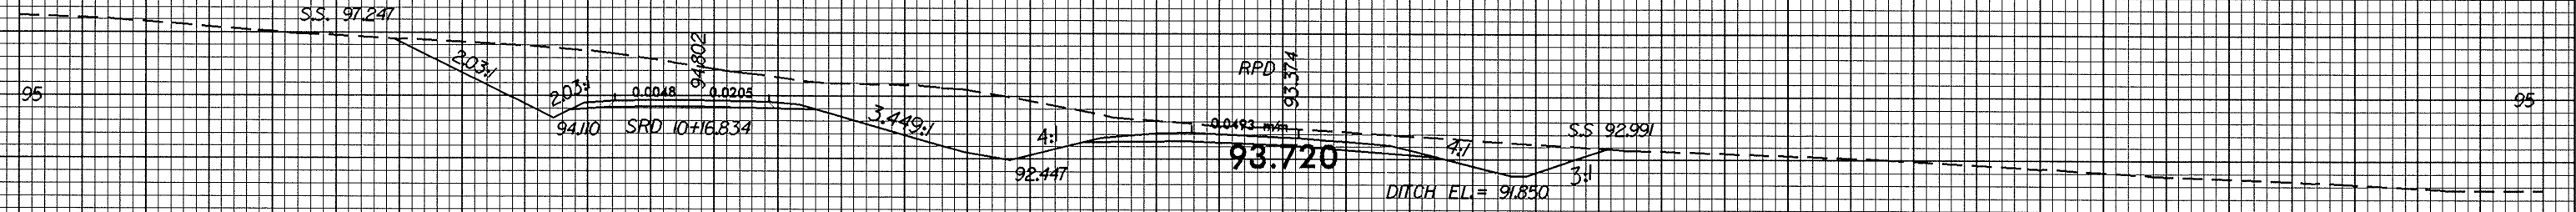


14+20.00

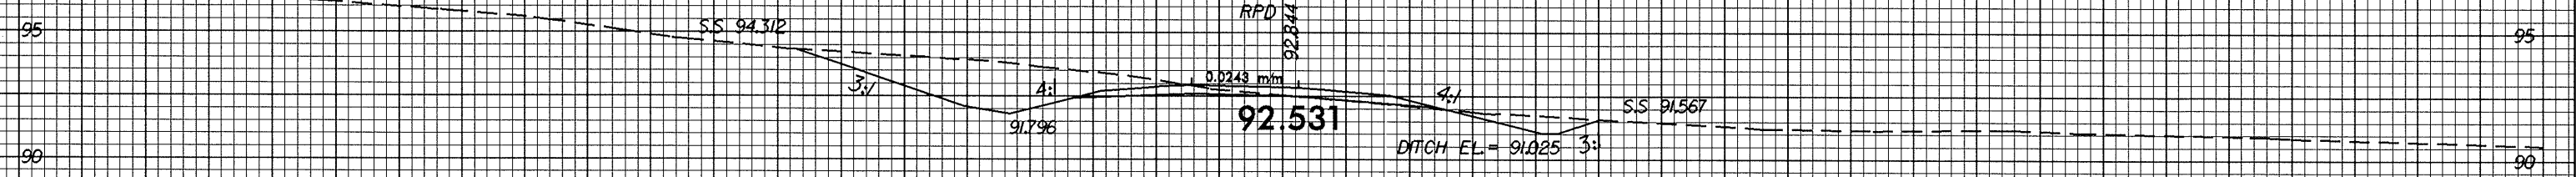

14+00.00

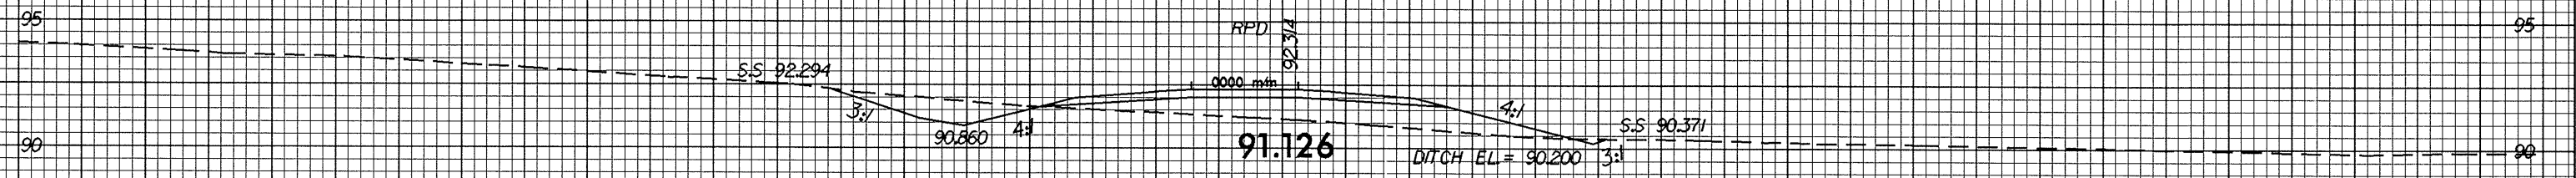

13+80.00

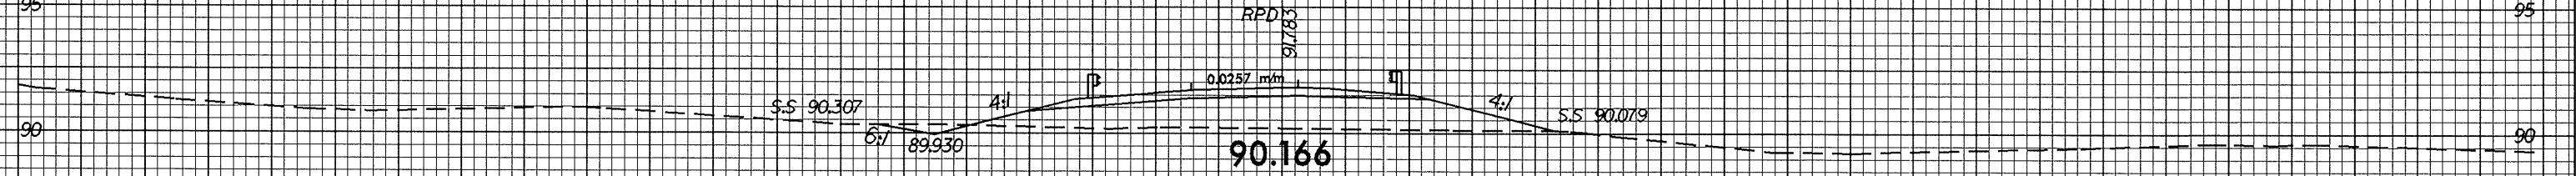

13+60.00

50 40 30 20 10 0 10 20 30 40 50

11-FEB-2005 8:53:33 AM RPD-101