


10/26/98

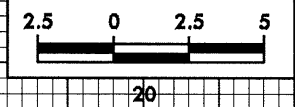

PROJECT REFERENCE NO. R-2552AB	SHEET NO. X-75
-----------------------------------	-------------------

90

80

70

60

50




40

30

20

10

0

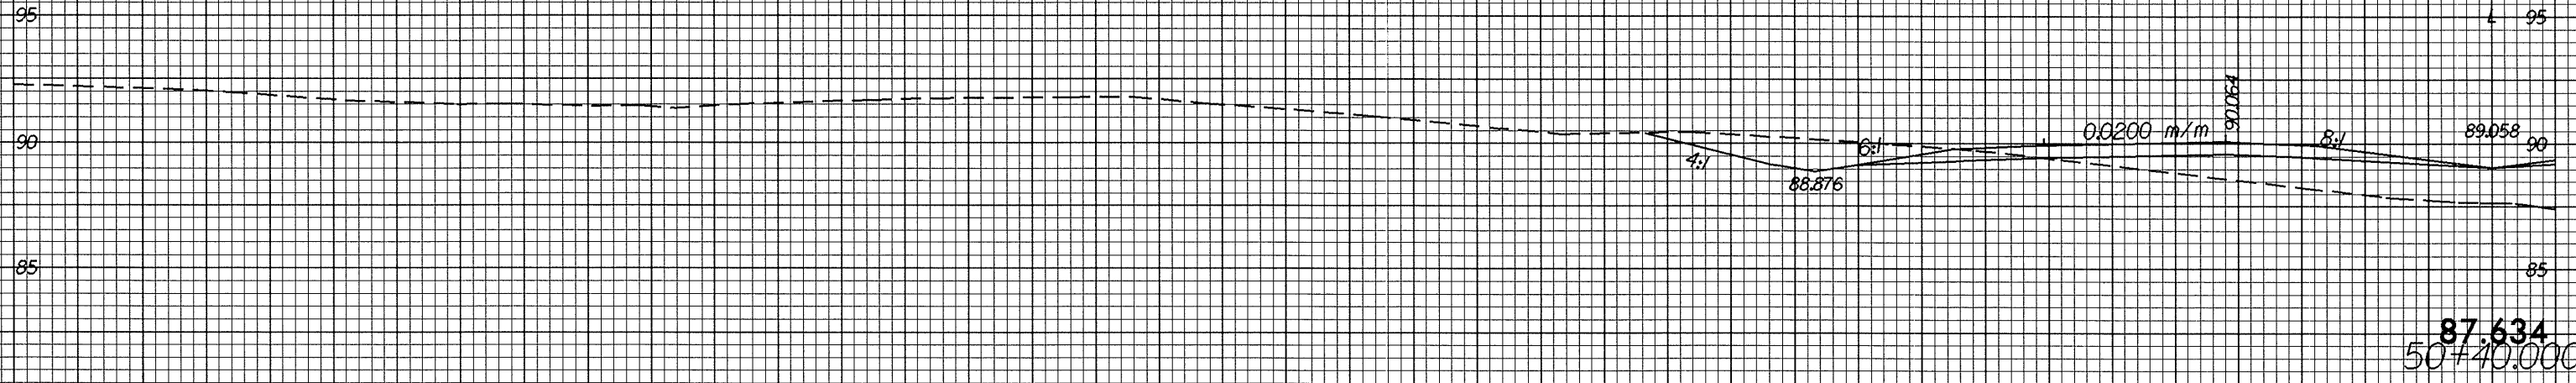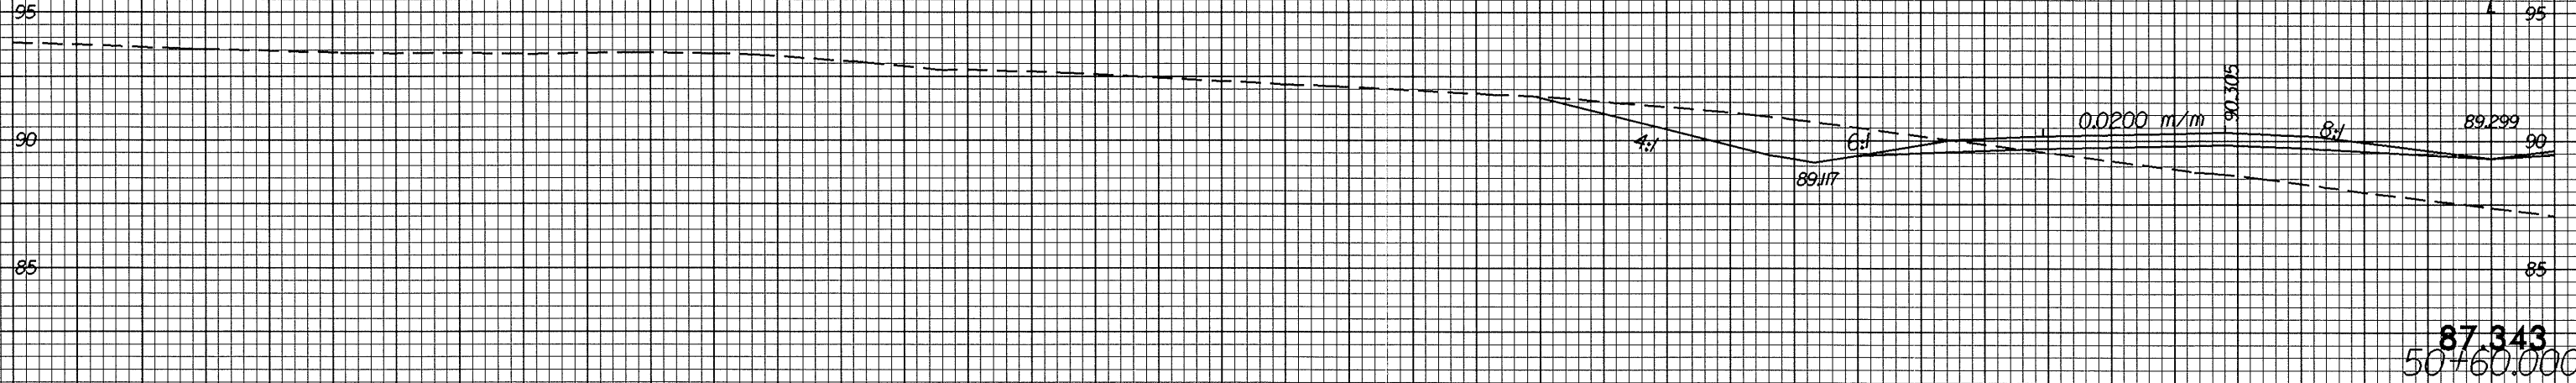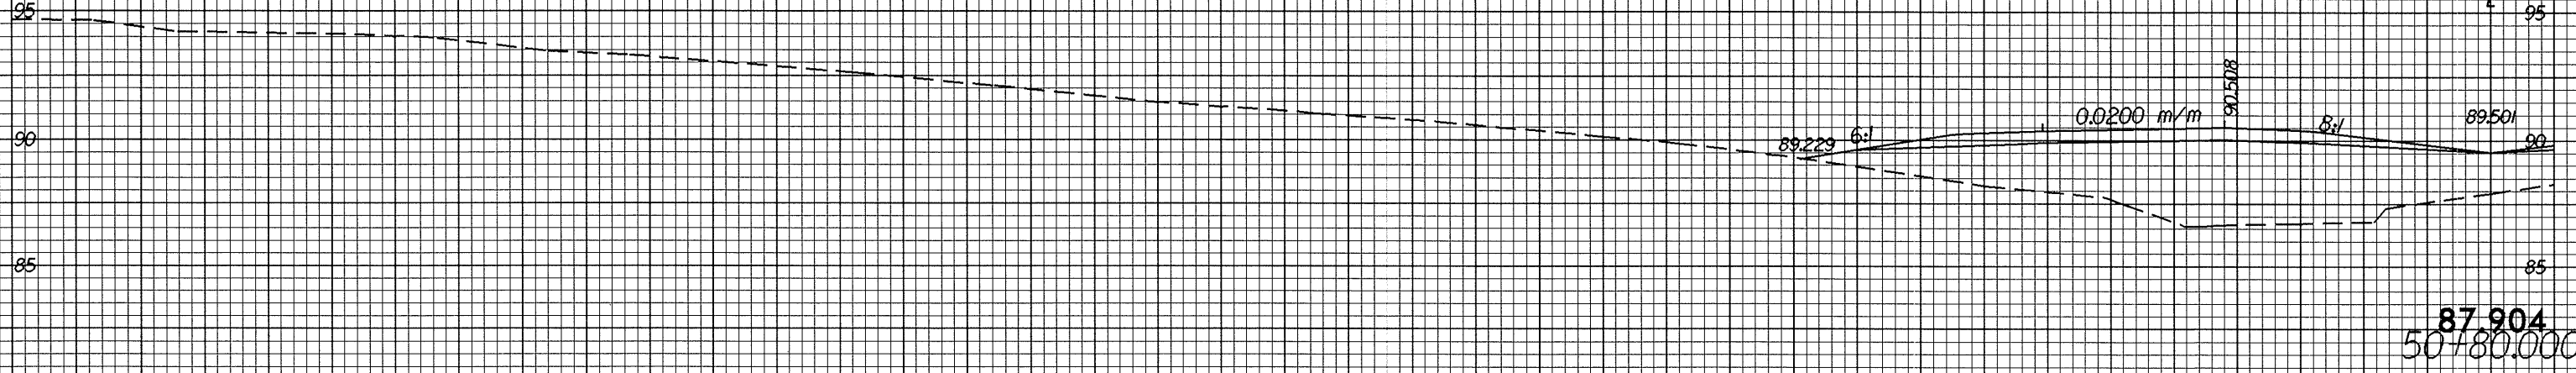

90

80

70

60

50

40

30

20

10

0

24-JAN-2005 11:41 AM
HE:dwg:ch 24-01-2005 11:41 AM
R-2552AB.L2.sp