

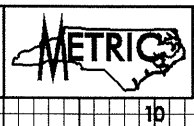
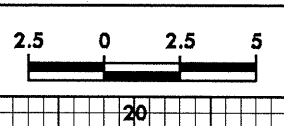
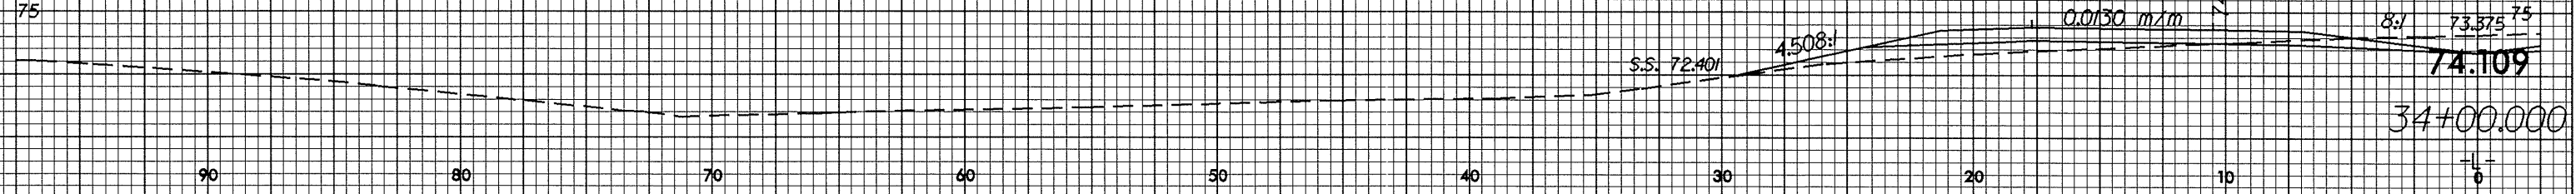
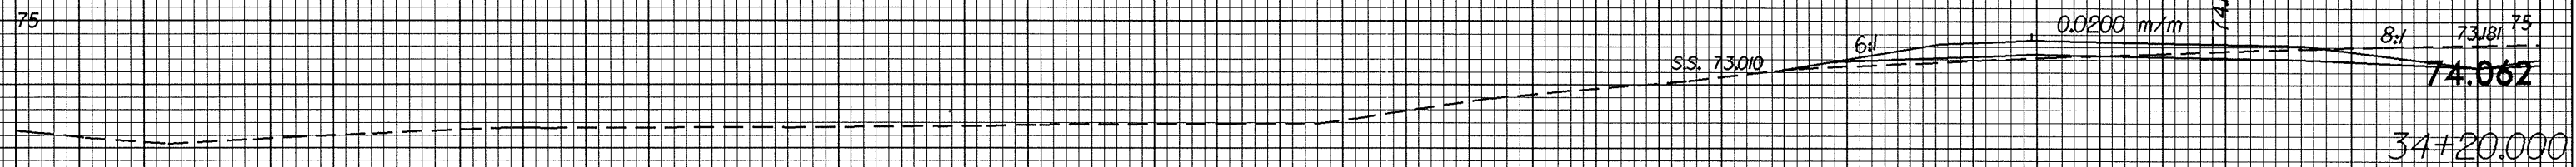
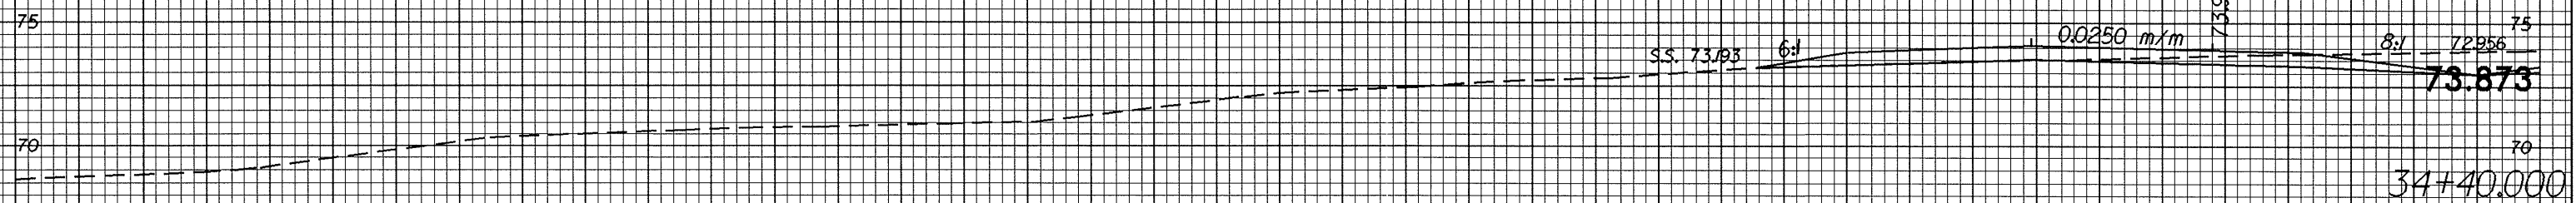


10/26/08

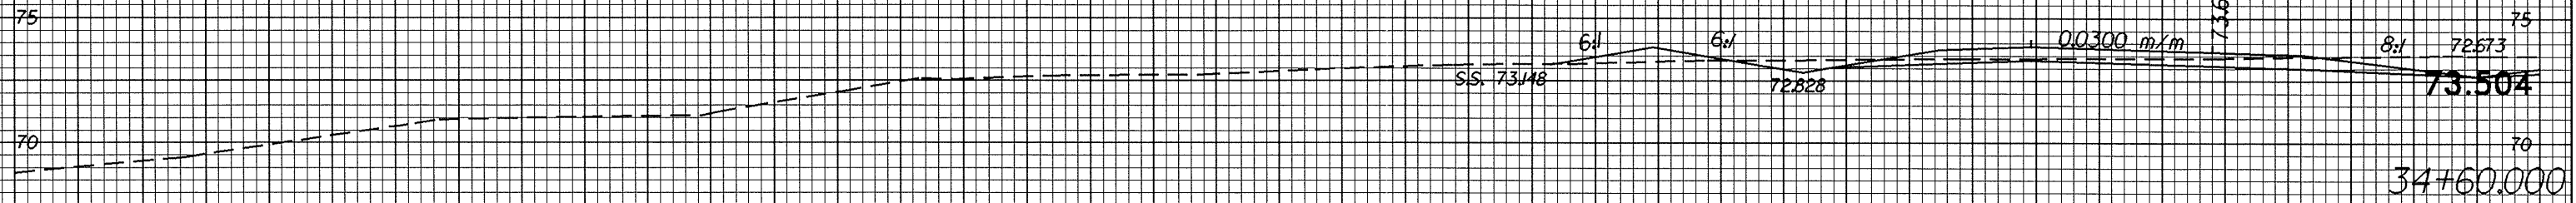

PROJECT REFERENCE NO. R-2552AB	SHEET NO. X-52
-----------------------------------	-------------------

90 80 70 60 50 40 30 20 10 0

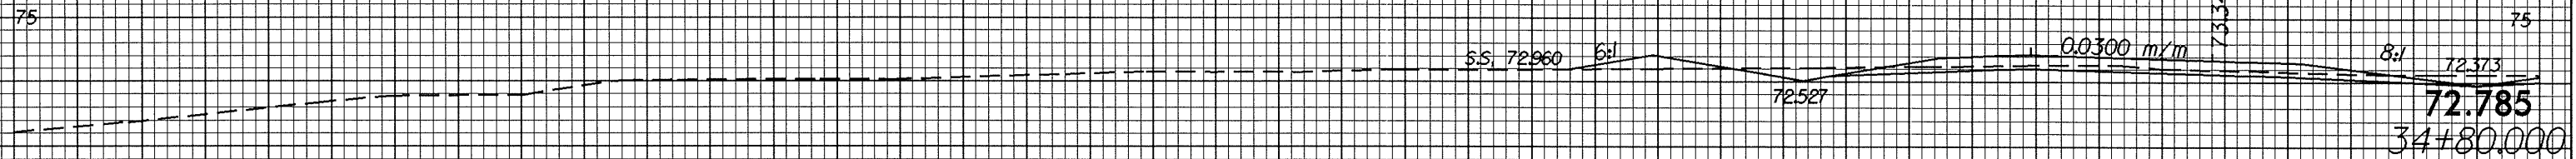

24-Jan-2009 11:52 AM R-2552AB.L2-01

90 80 70 60 50 40 30 20 10 0