



10/26/28

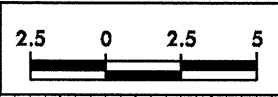

PROJECT REFERENCE NO. R-2552AB	SHEET NO. X-47
-----------------------------------	-------------------

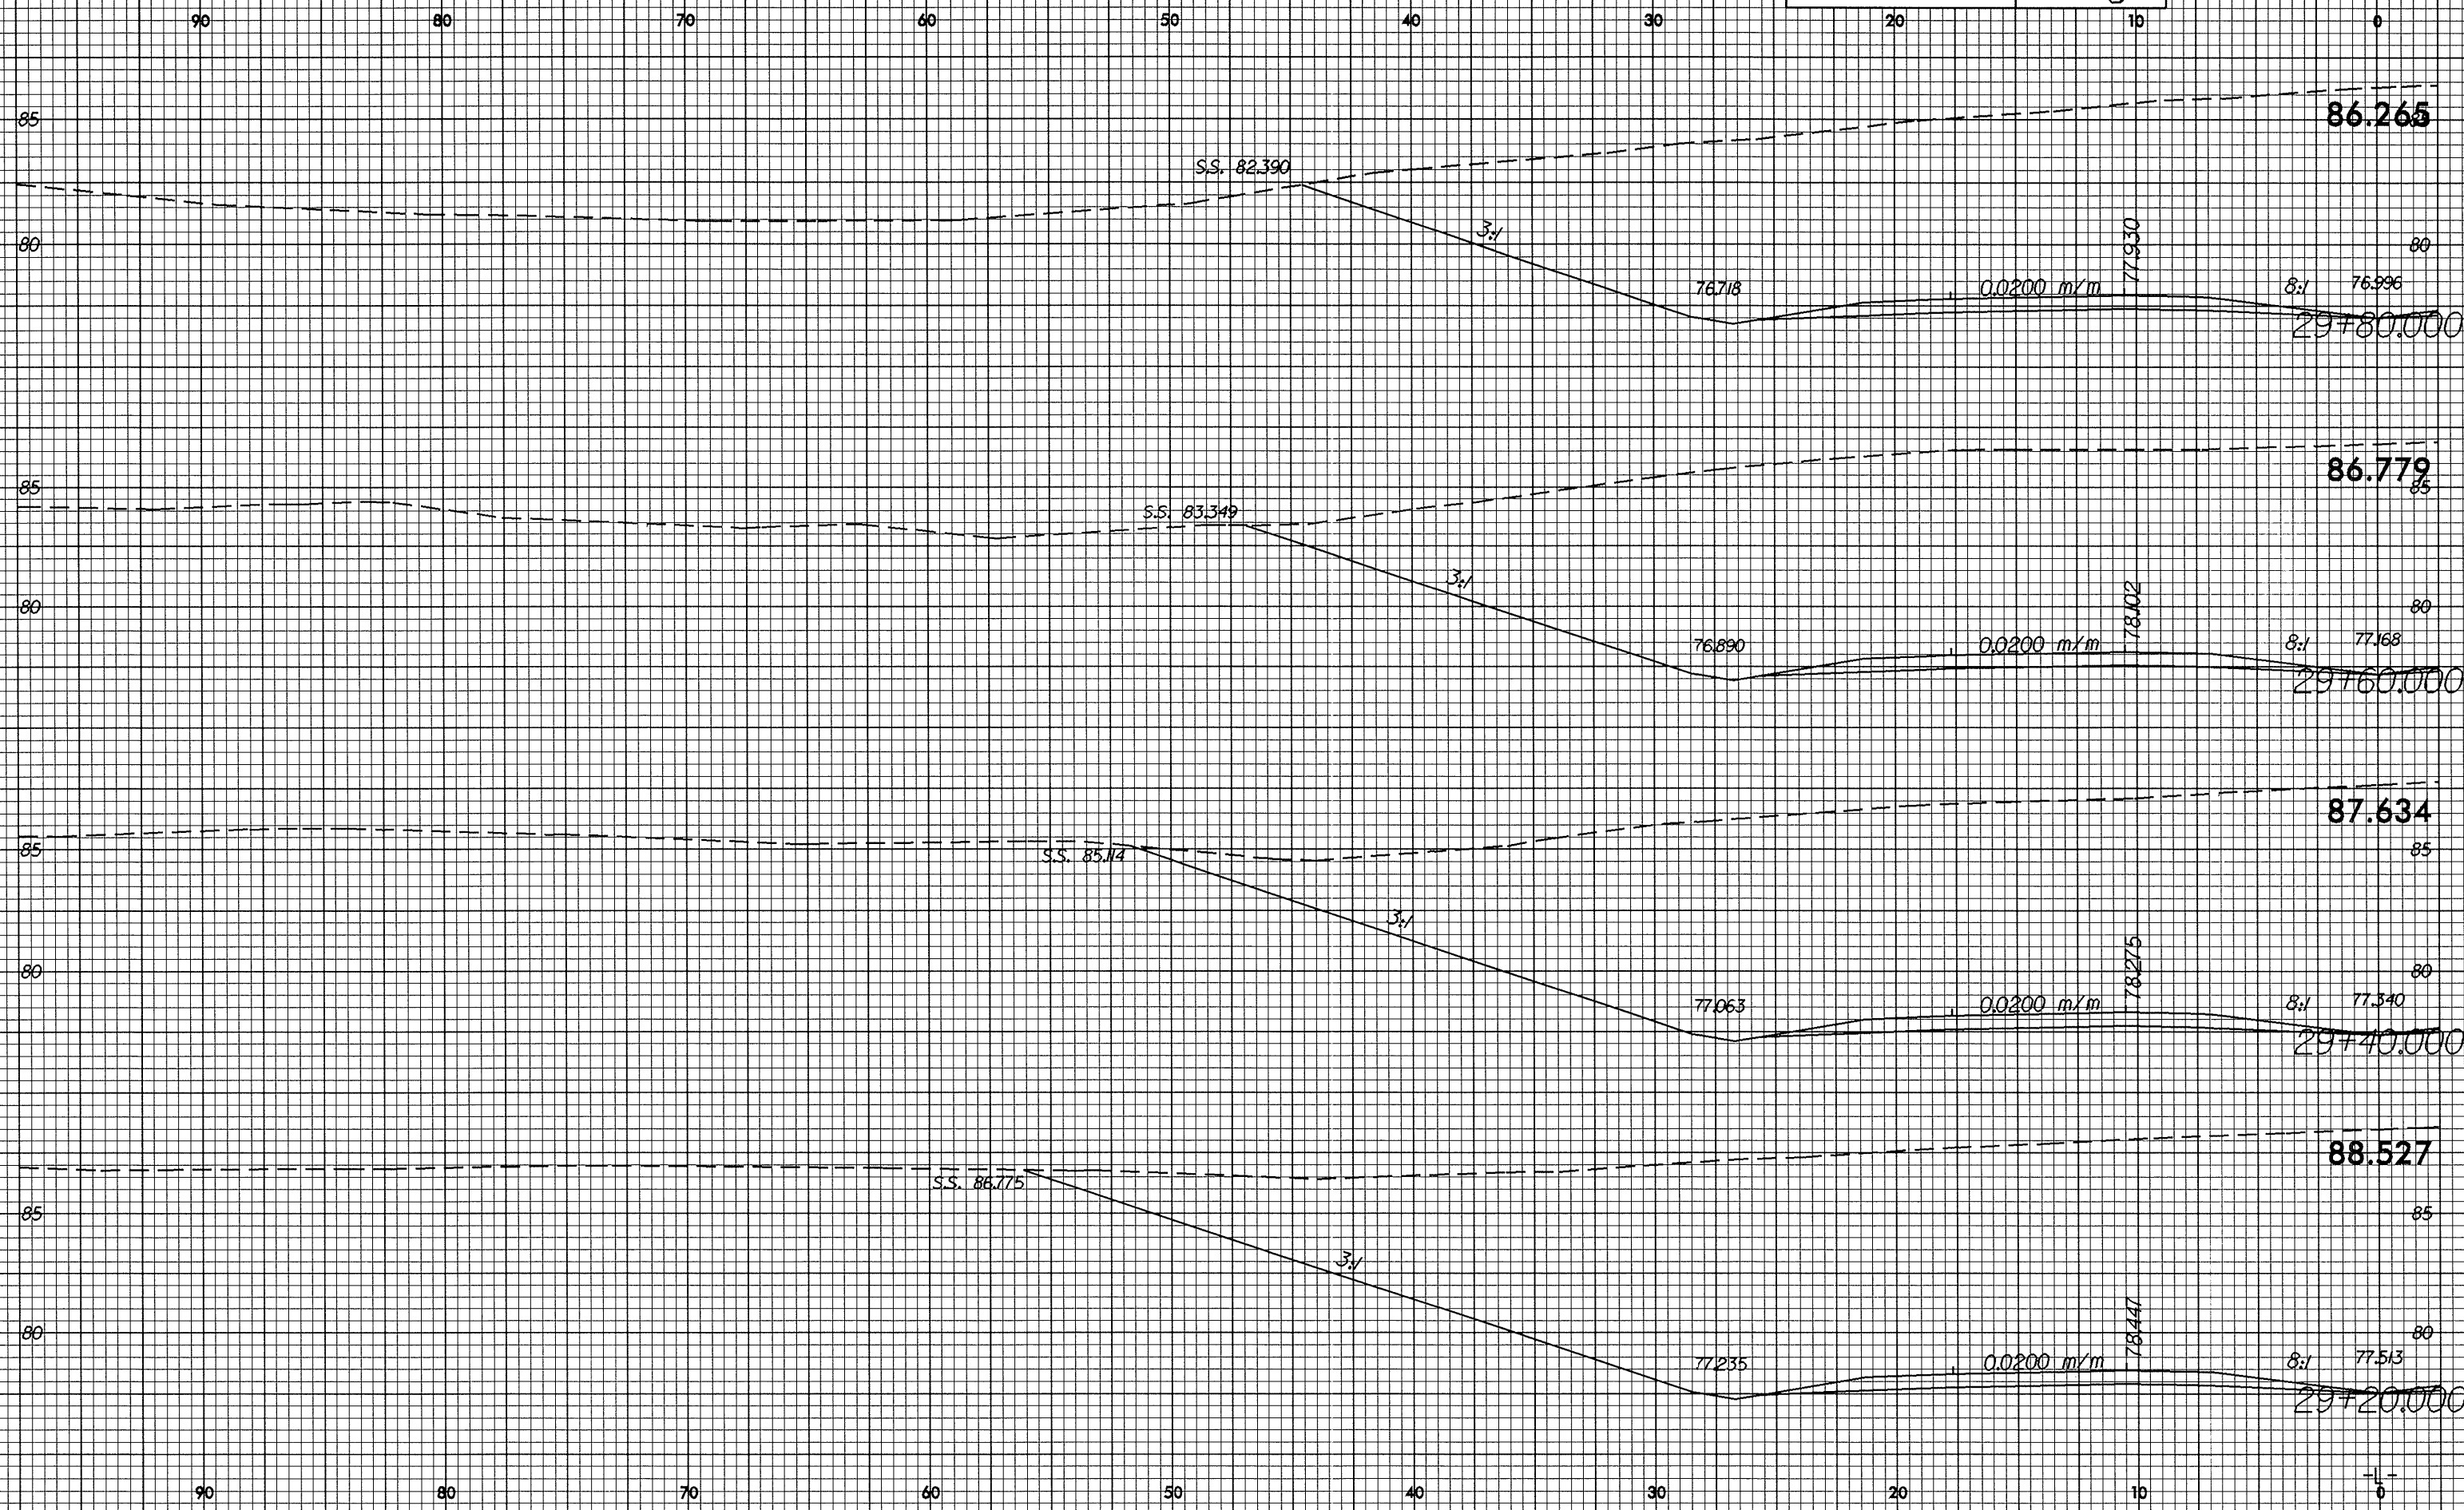

24-Jan-2025 11:28 AM R-2552AB.L2.mpl