

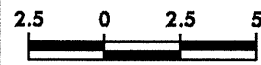
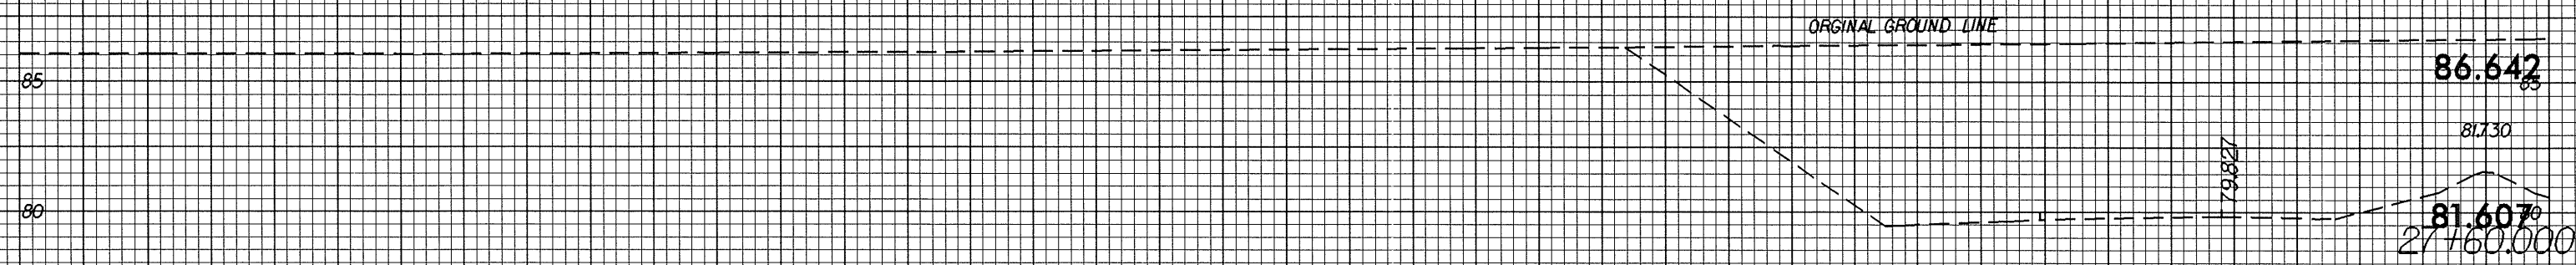
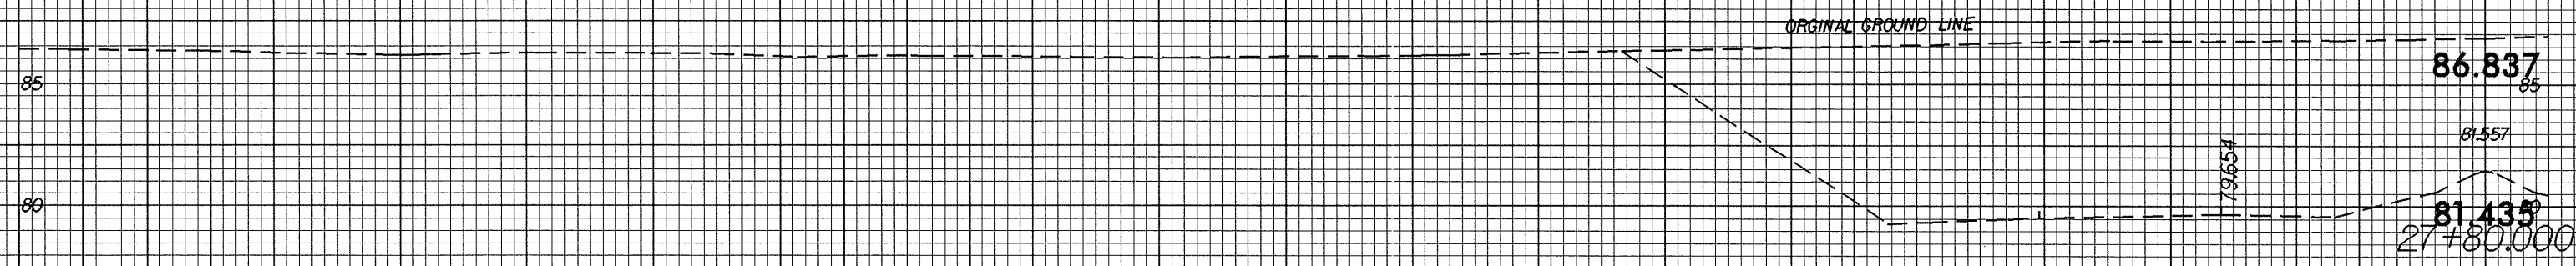


0.2/26/98

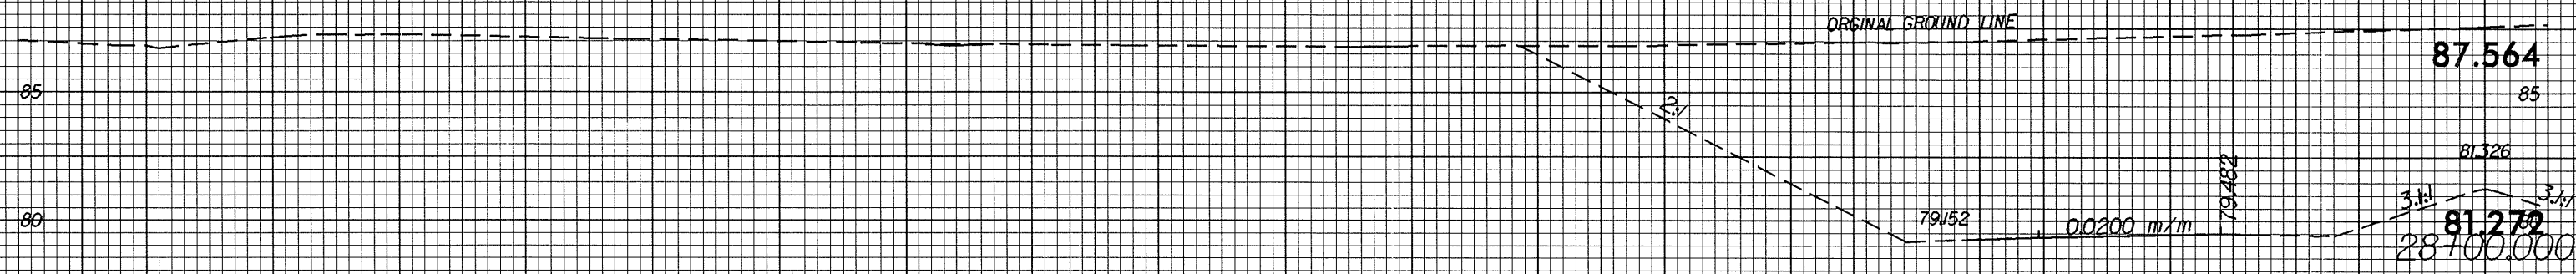

PROJECT REFERENCE NO. R-2552AB	SHEET NO. X-45
-----------------------------------	-------------------

90 80 70 60 50 40 30 20 10 0

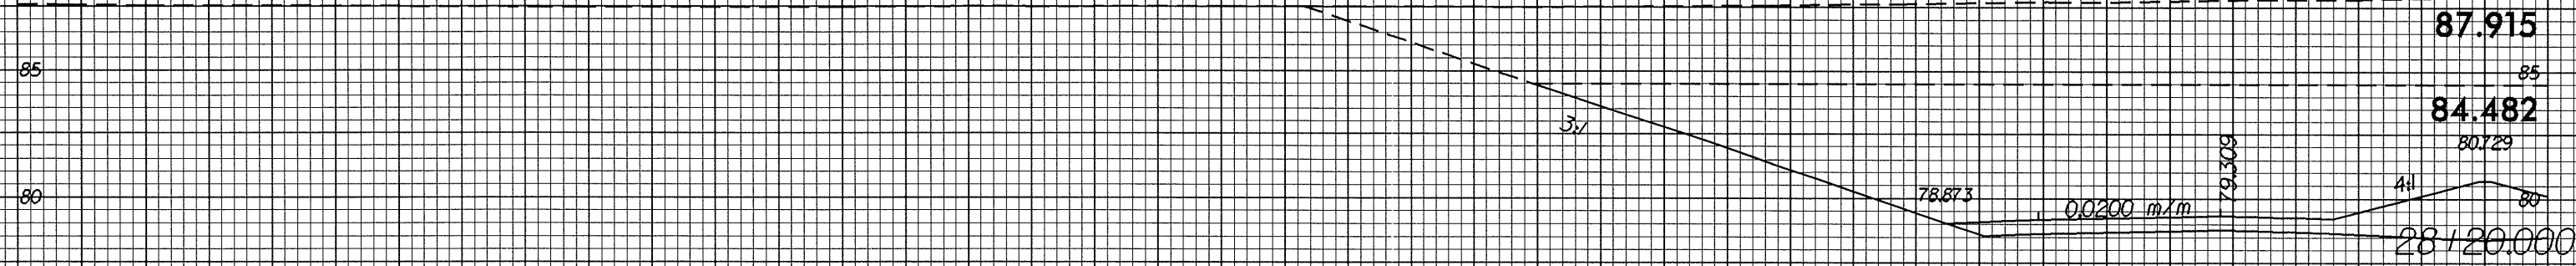

90 80 70 60 50 40 30 20 10 0

24-JAN-2005 11:27:52 AM R:\2552AB.L2.dwg
 H:\dms