



0.75:1

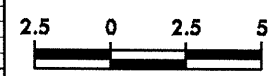

PROJECT REFERENCE NO.	SHEET NO.
R-2552AB	X-37

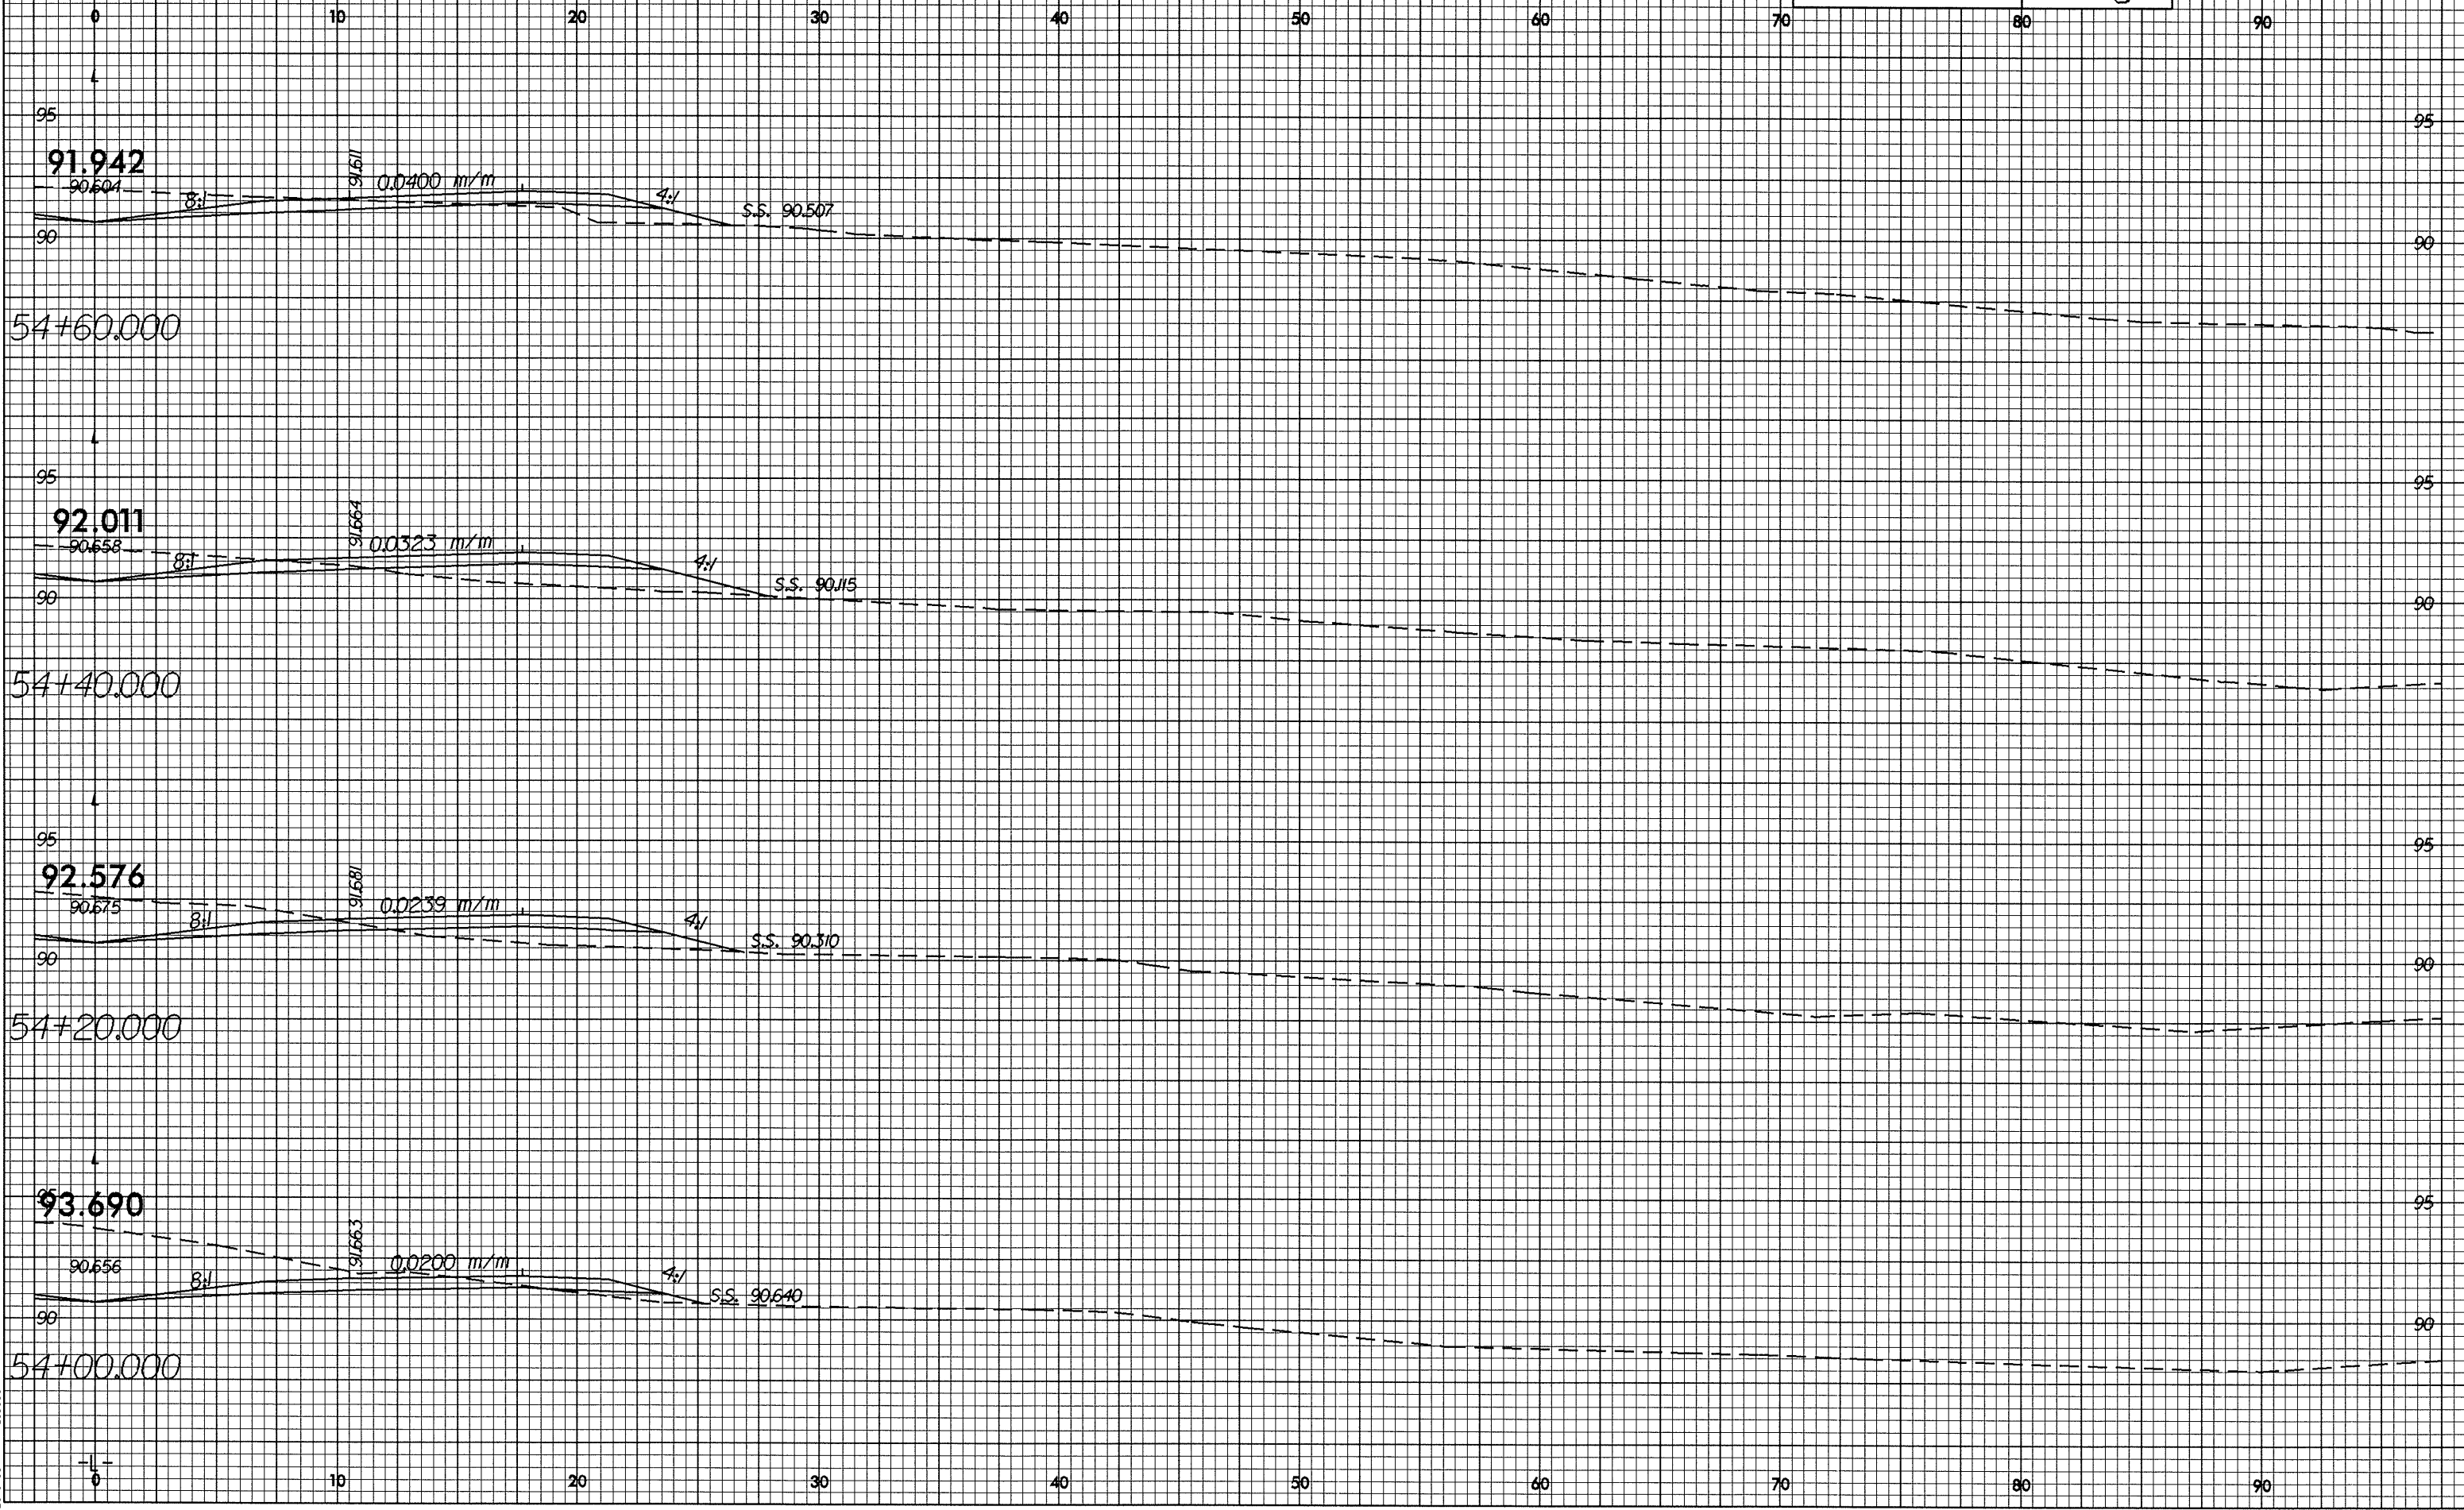

24-JAN-2005 11:53 AM
 R-2552AB.L1-01
 H:\Projects\2552AB\