

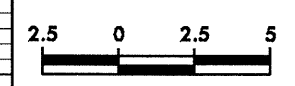
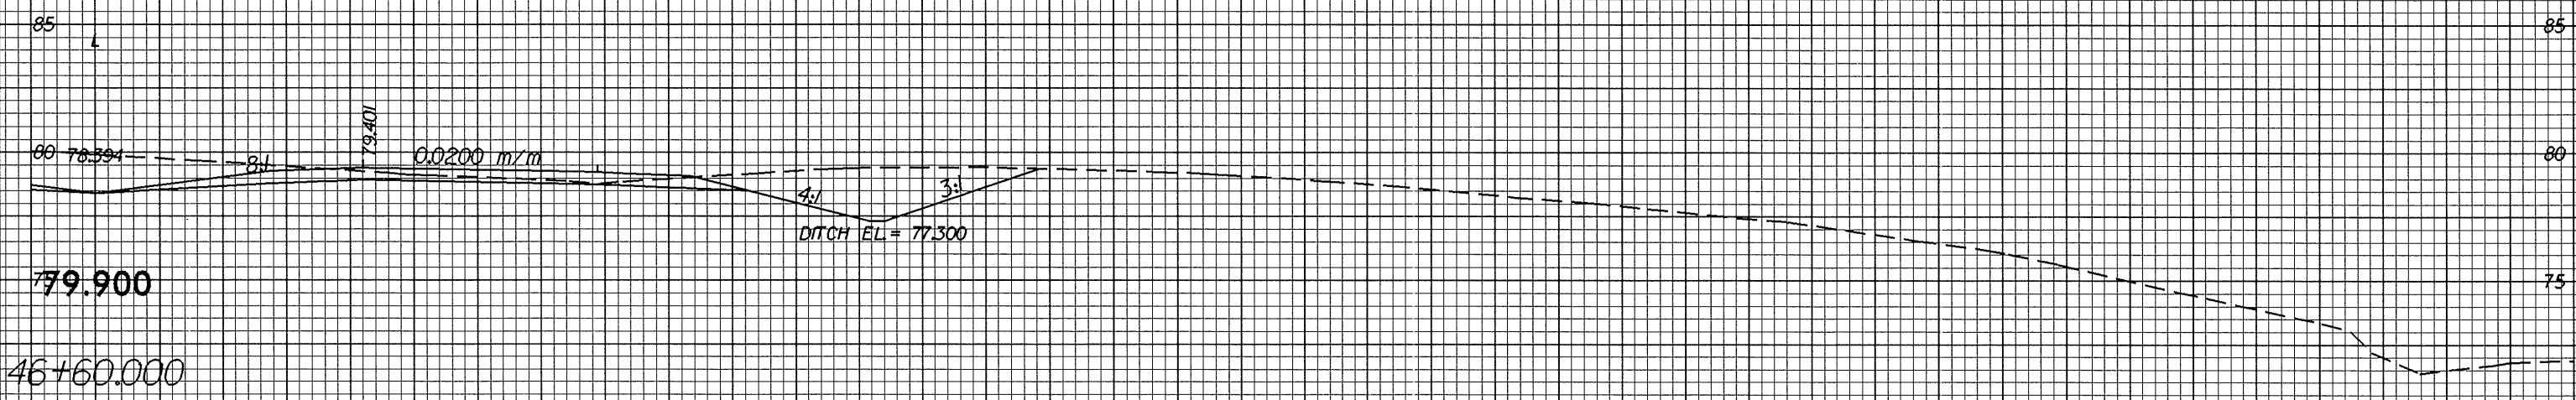


0.25

0 10 20 30 40 50 60 70 80 90

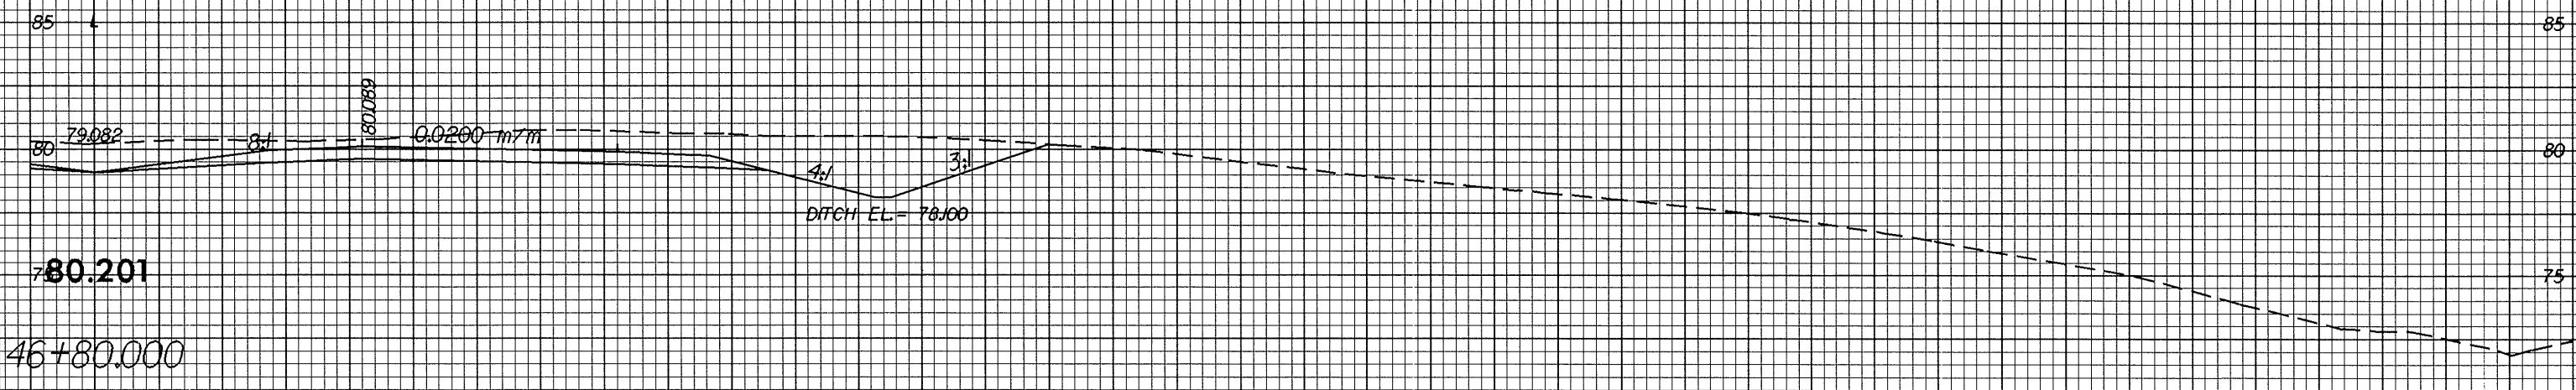

PROJECT REFERENCE NO. R-2552AB SHEET NO. X-26

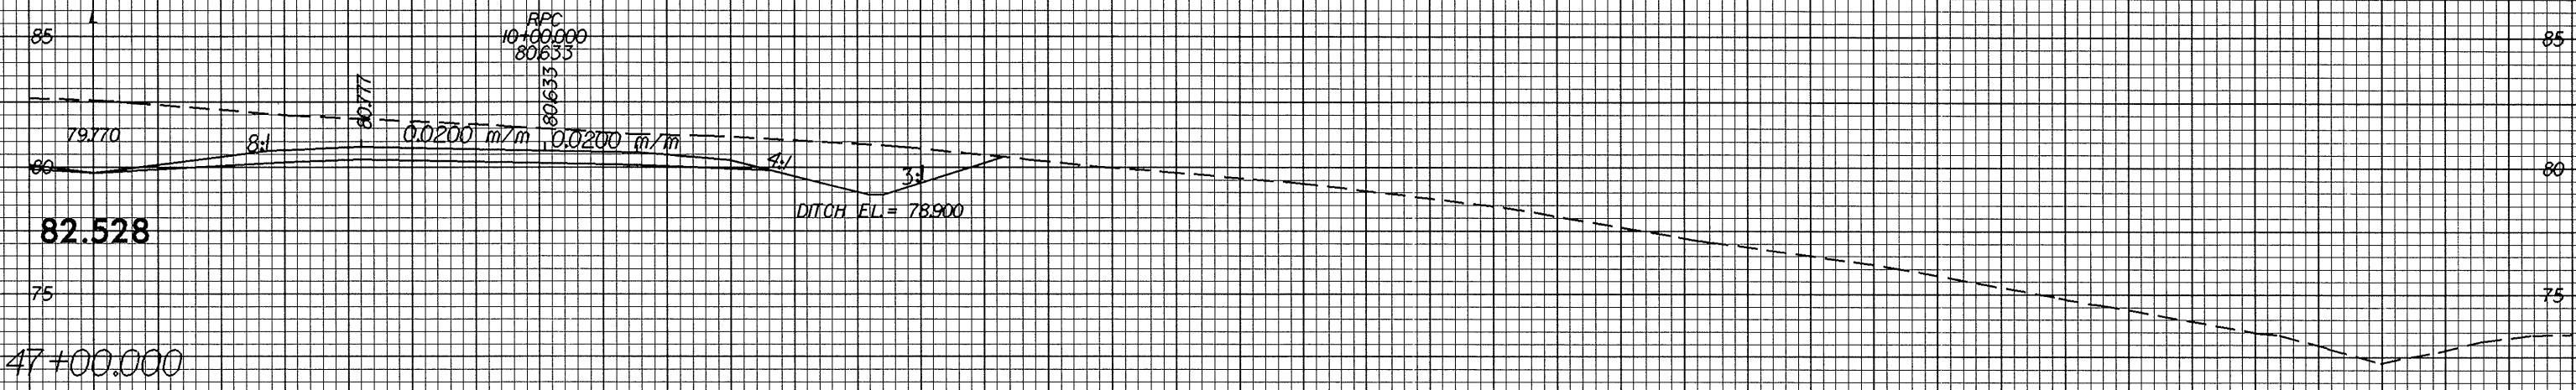

0 10 20 30 40 50 60 70 80 90

24-144-2008-118
18-11-2008
R-2552AB-L1.dwg