


# PROFILE

## 12 FEET LEFT OF -L-

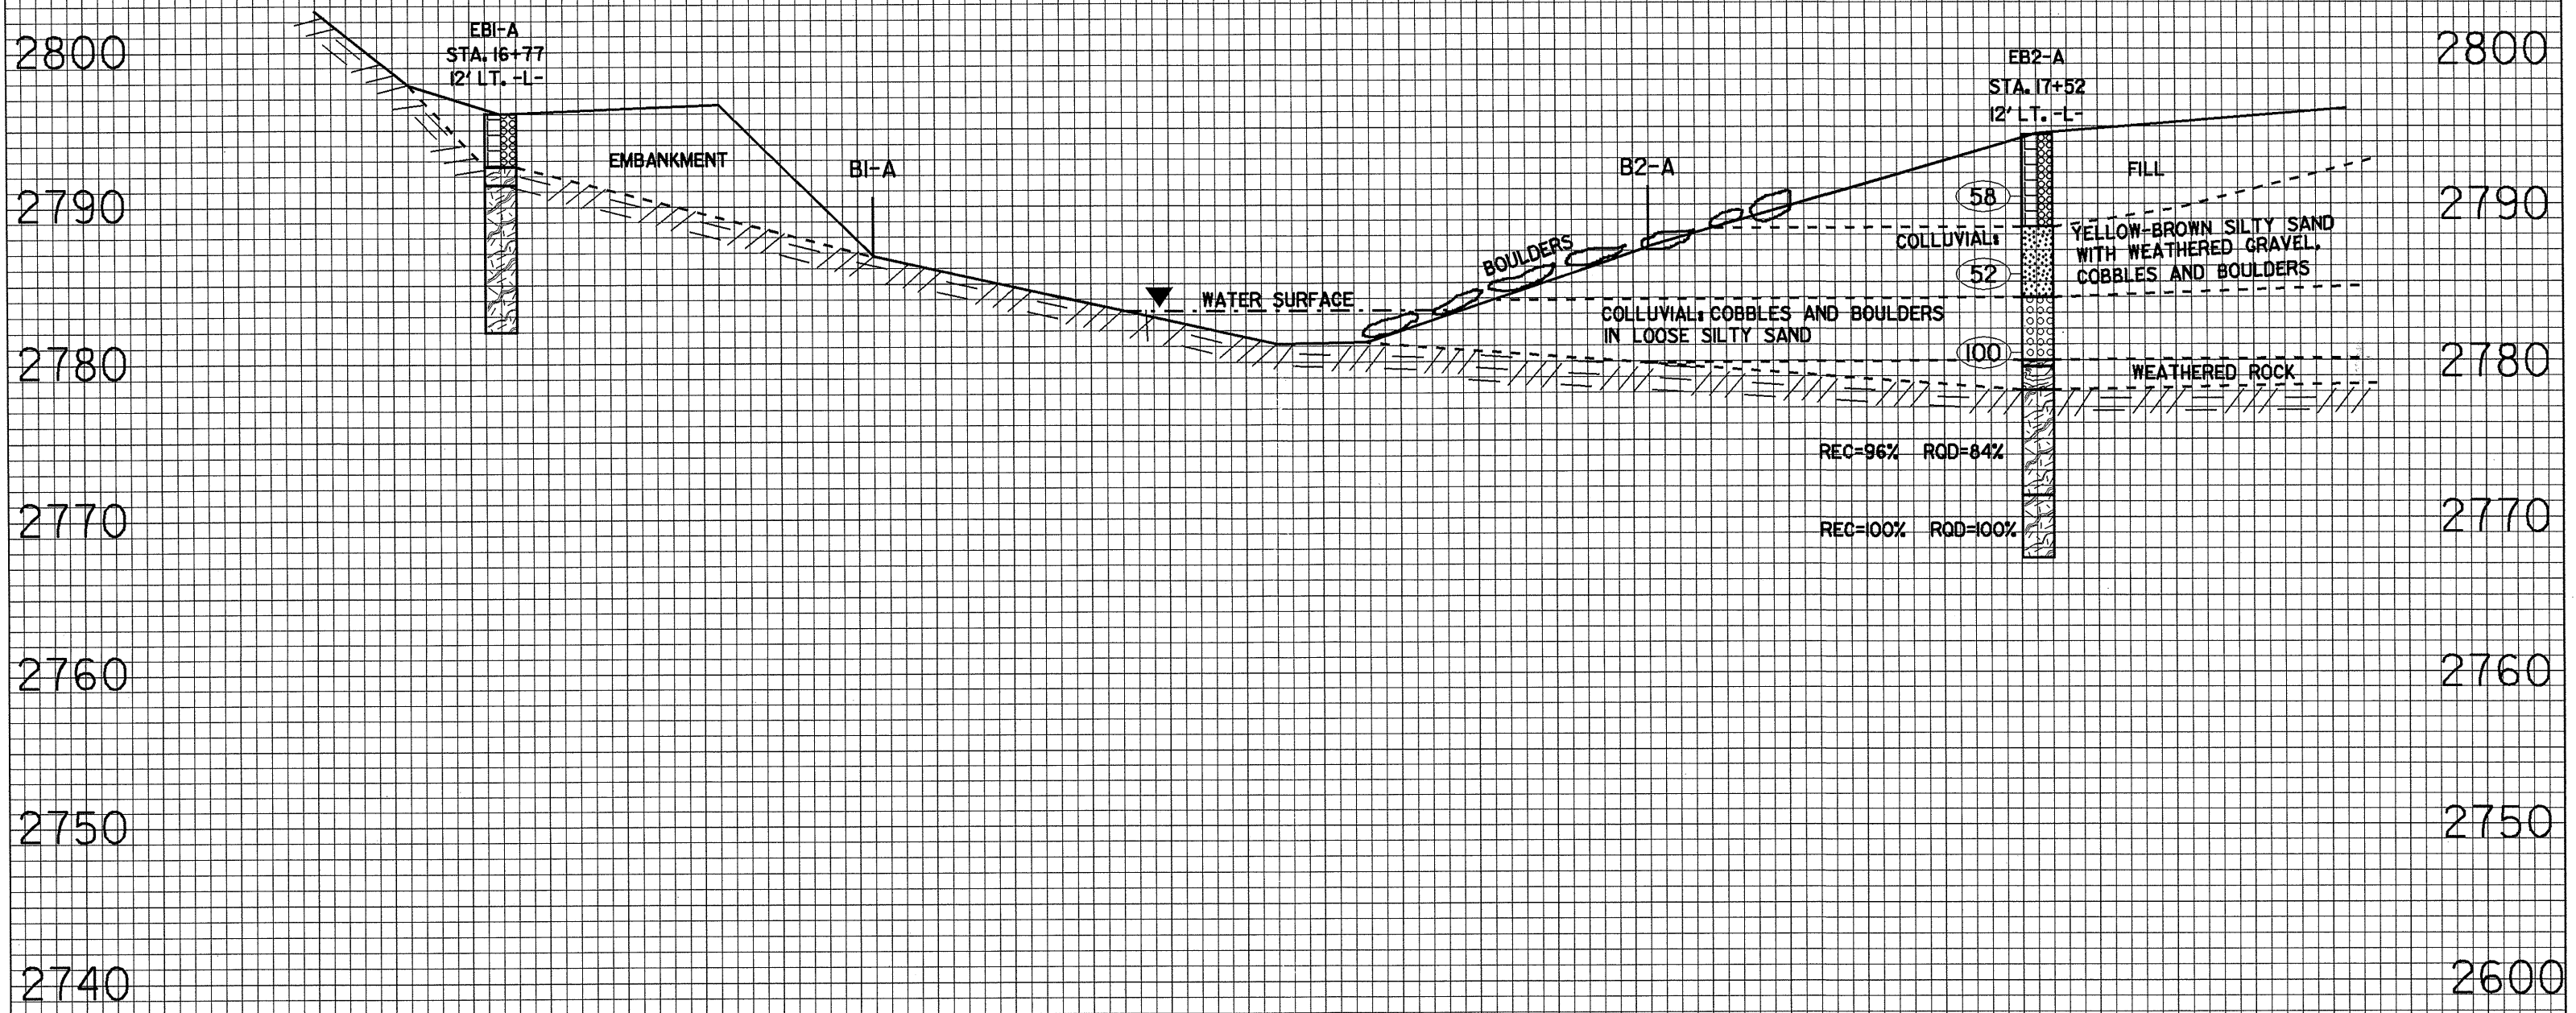

16+70

17+20

17+70

