



PLAN OF SPAN B

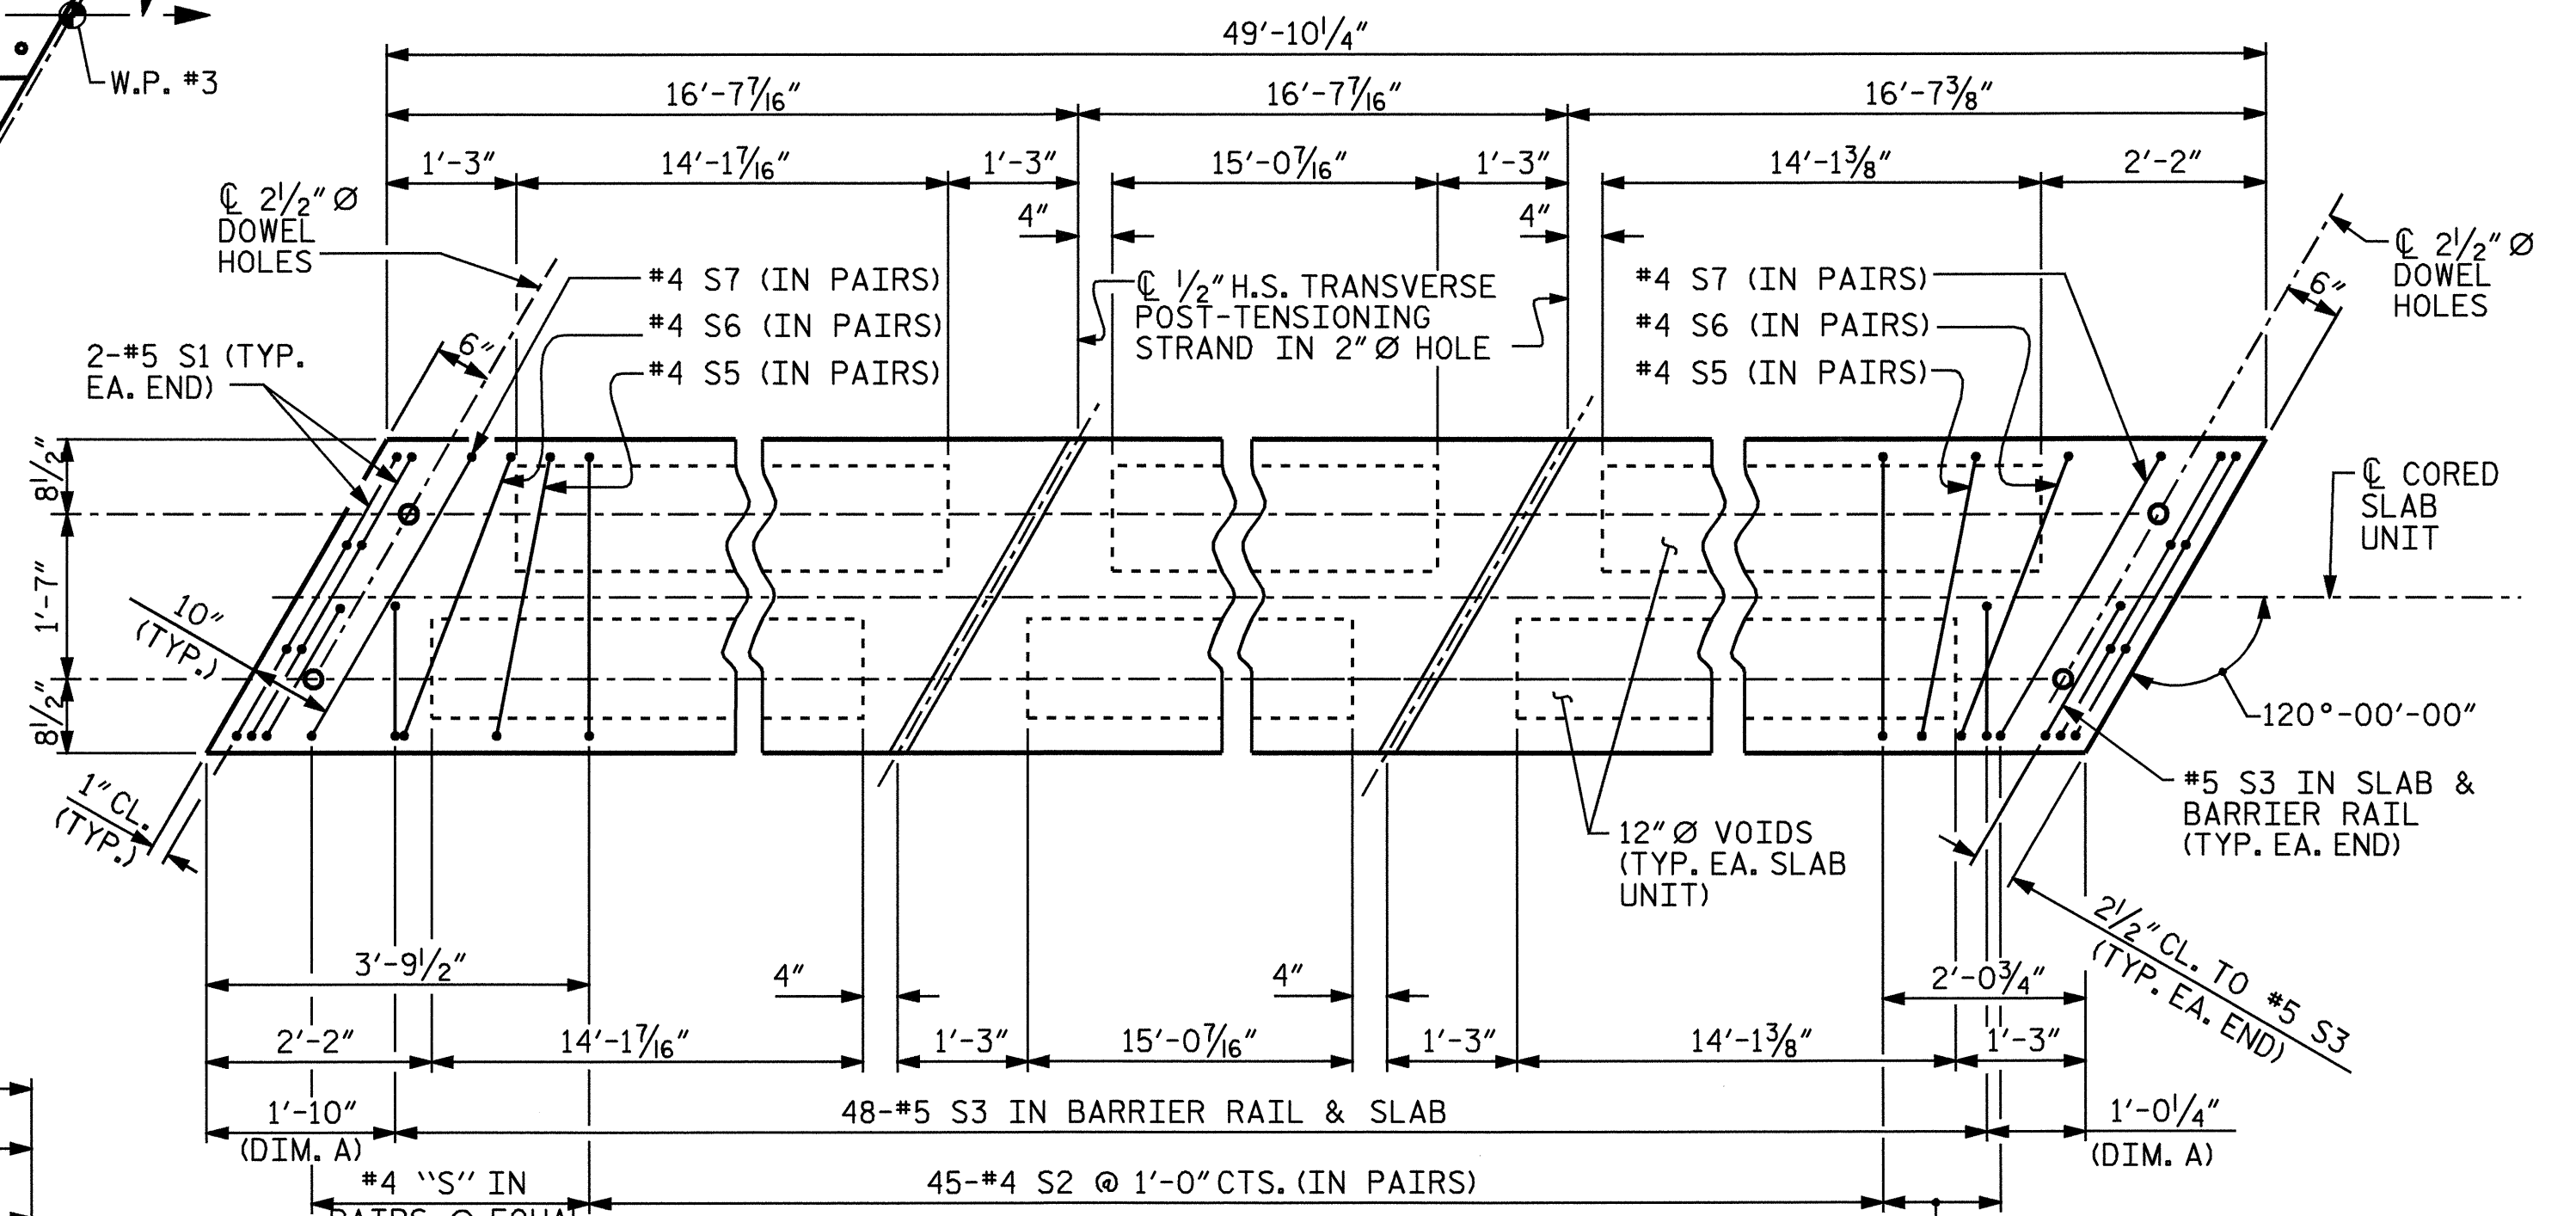

PLAN EXTERIOR CORED SLAB UNIT

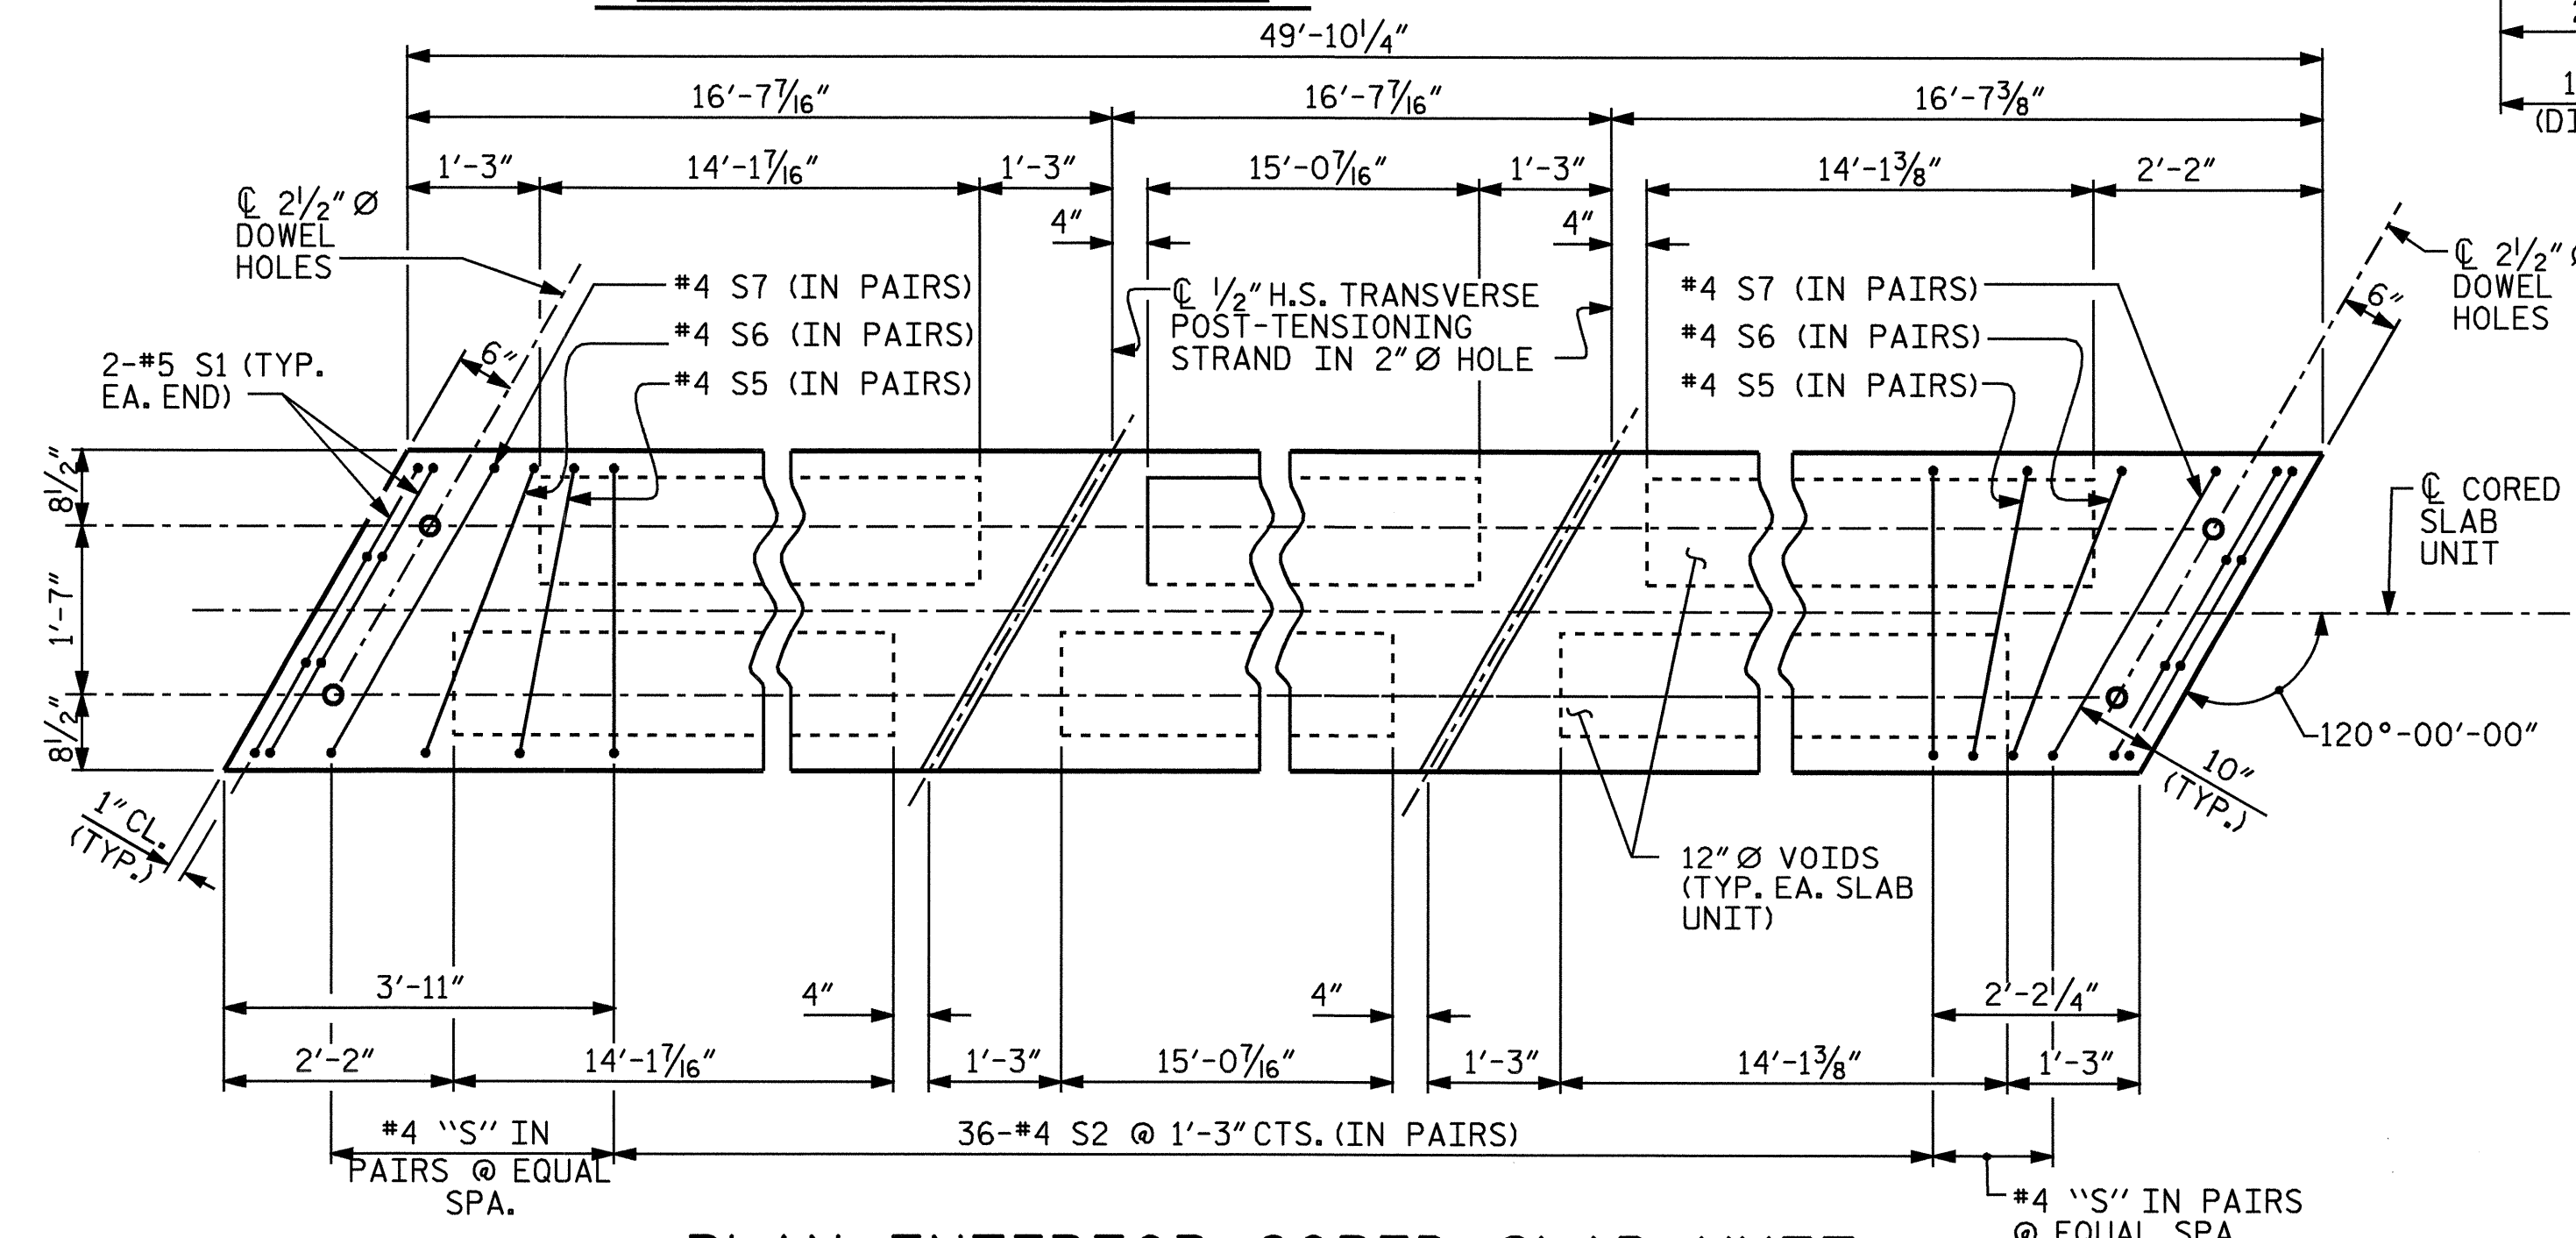


PLAN INTERIOR CORED SLAB UNIT

PROJECT NO. B-3709  
 WATAUGA COUNTY  
 STATION: 16+99.00 -L-

SHEET 3 OF 5

REVISIONS						SHEET NO.
NO.	BY:	DATE:	NO.	BY:	DATE:	S-6
1			3			TOTAL SHEETS
2			4			23

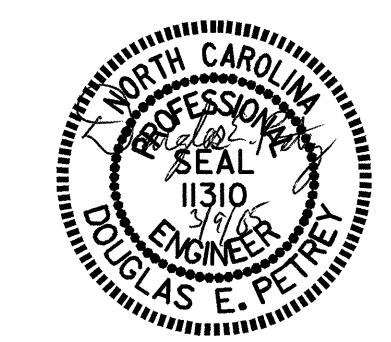

DRAWN BY: A.R.CHESSON DATE: 8-04  
 CHECKED BY: MIKE BRITT DATE: 10-13-04