
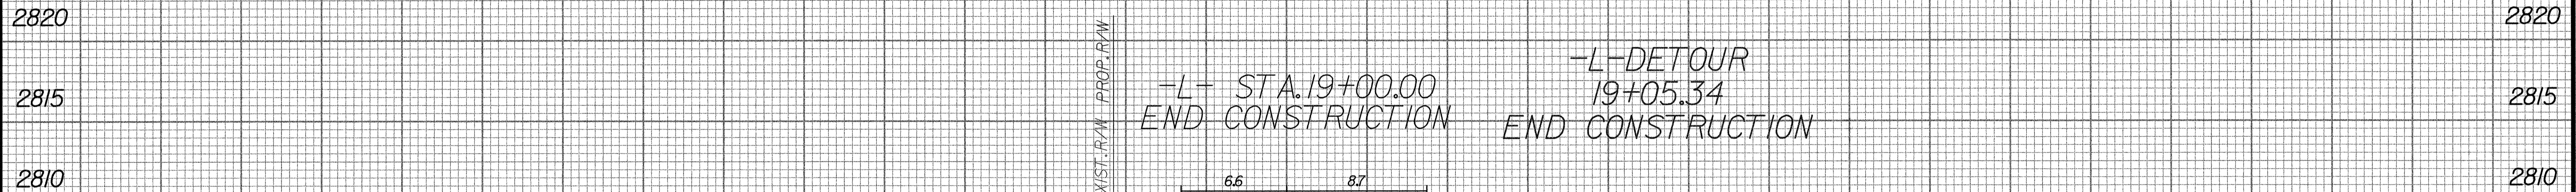


70 60 50 40 30 20 10 0 10 20 30 40 50 60 70

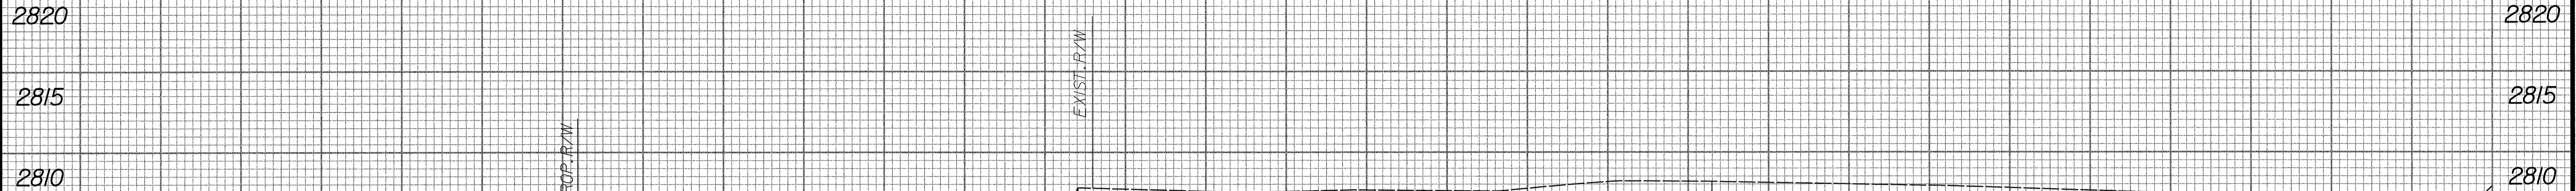

-L- STA. 19+00.00  
END CONSTRUCTION

-L- DETOUR  
19+05.34  
END CONSTRUCTION

-L- W/ -L DETOUR-

70 60 50 40 30 20 10 0 10 20 30 40 50 60 70