


8/23/99

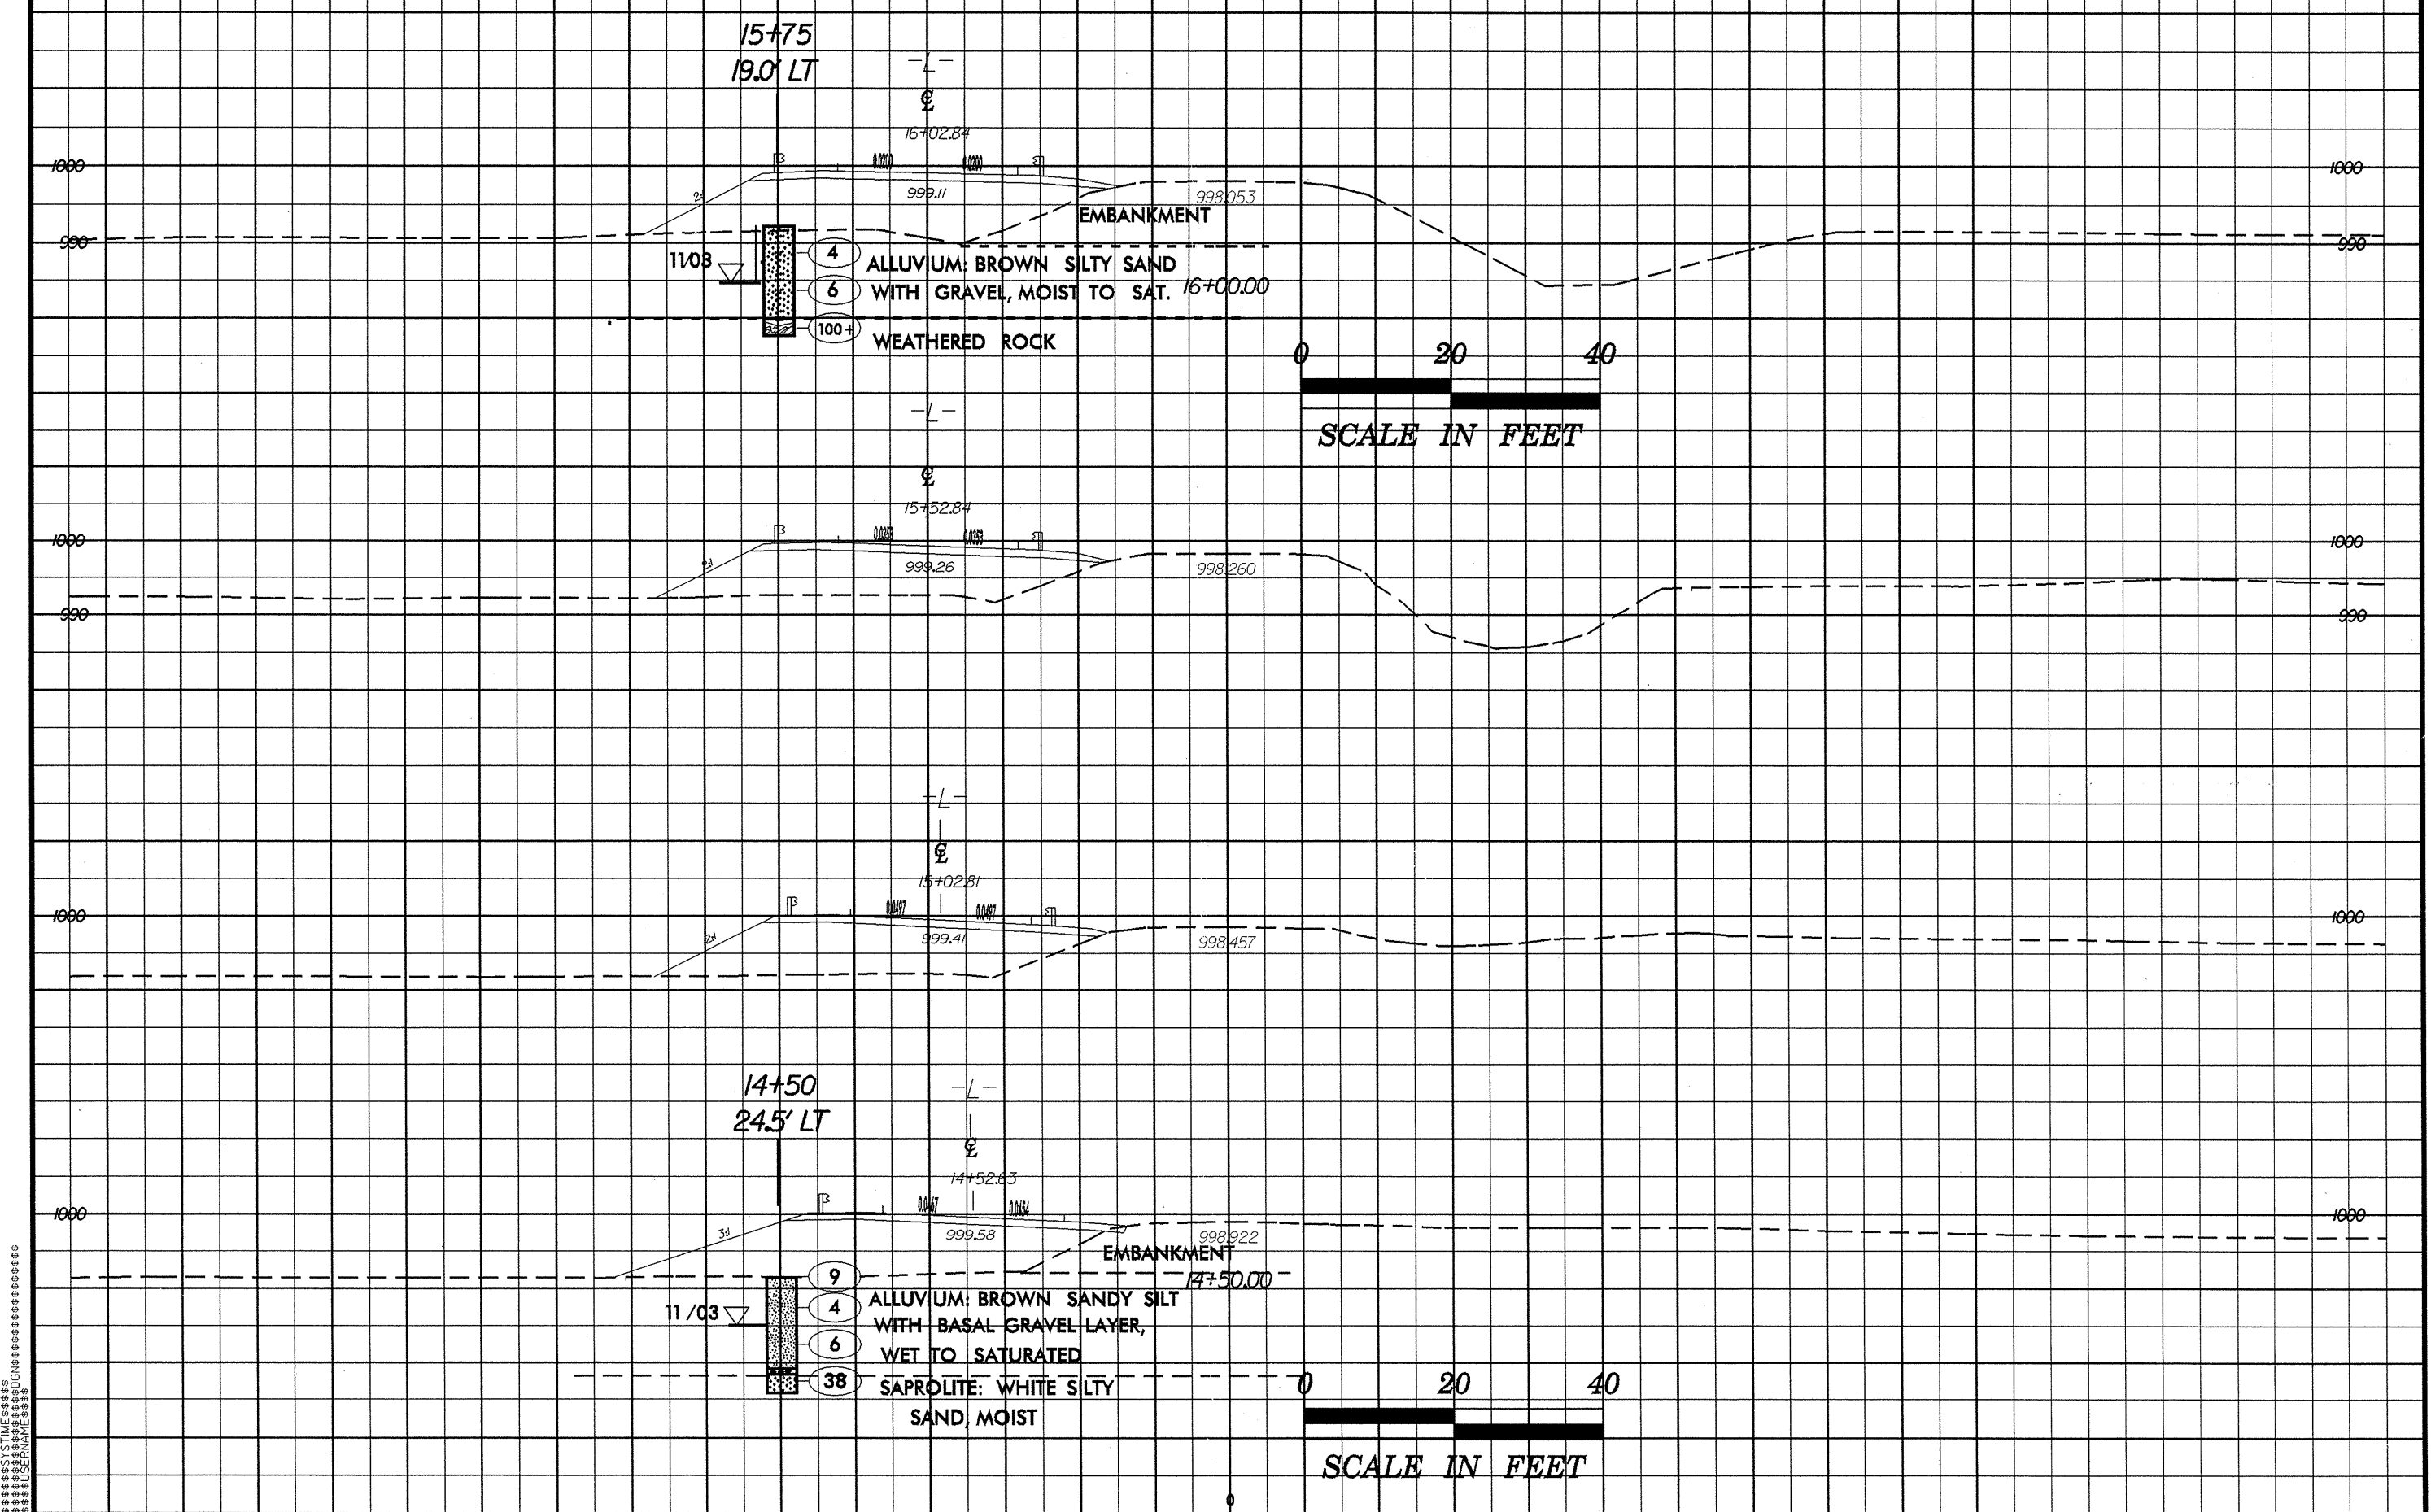

15+75
19.0' LT

16+02.84
999.11

EMBANKMENT

- 4 ALLUVIUM: BROWN SILTY SAND
- 6 WITH GRAVEL, MOIST TO SAT. 16+00.00
- 100+ WEATHERED ROCK

0 20 40
SCALE IN FEET

15+52.84
999.26

14+50
24.5' LT

15+02.81
999.41

EMBANKMENT

- 9 ALLUVIUM: BROWN SANDY SILT
- 4 WITH BASAL GRAVEL LAYER,
- 6 WET TO SATURATED
- 38 SAPROLITE: WHITE SILTY SAND, MOIST

0 20 40
SCALE IN FEET

DATE: 8/23/99
DRAWN BY: J. L. WILSON
CHECKED BY: J. L. WILSON
DESIGNED BY: J. L. WILSON
PROJECT: B-3714