



DRAWING NOT TO SCALE

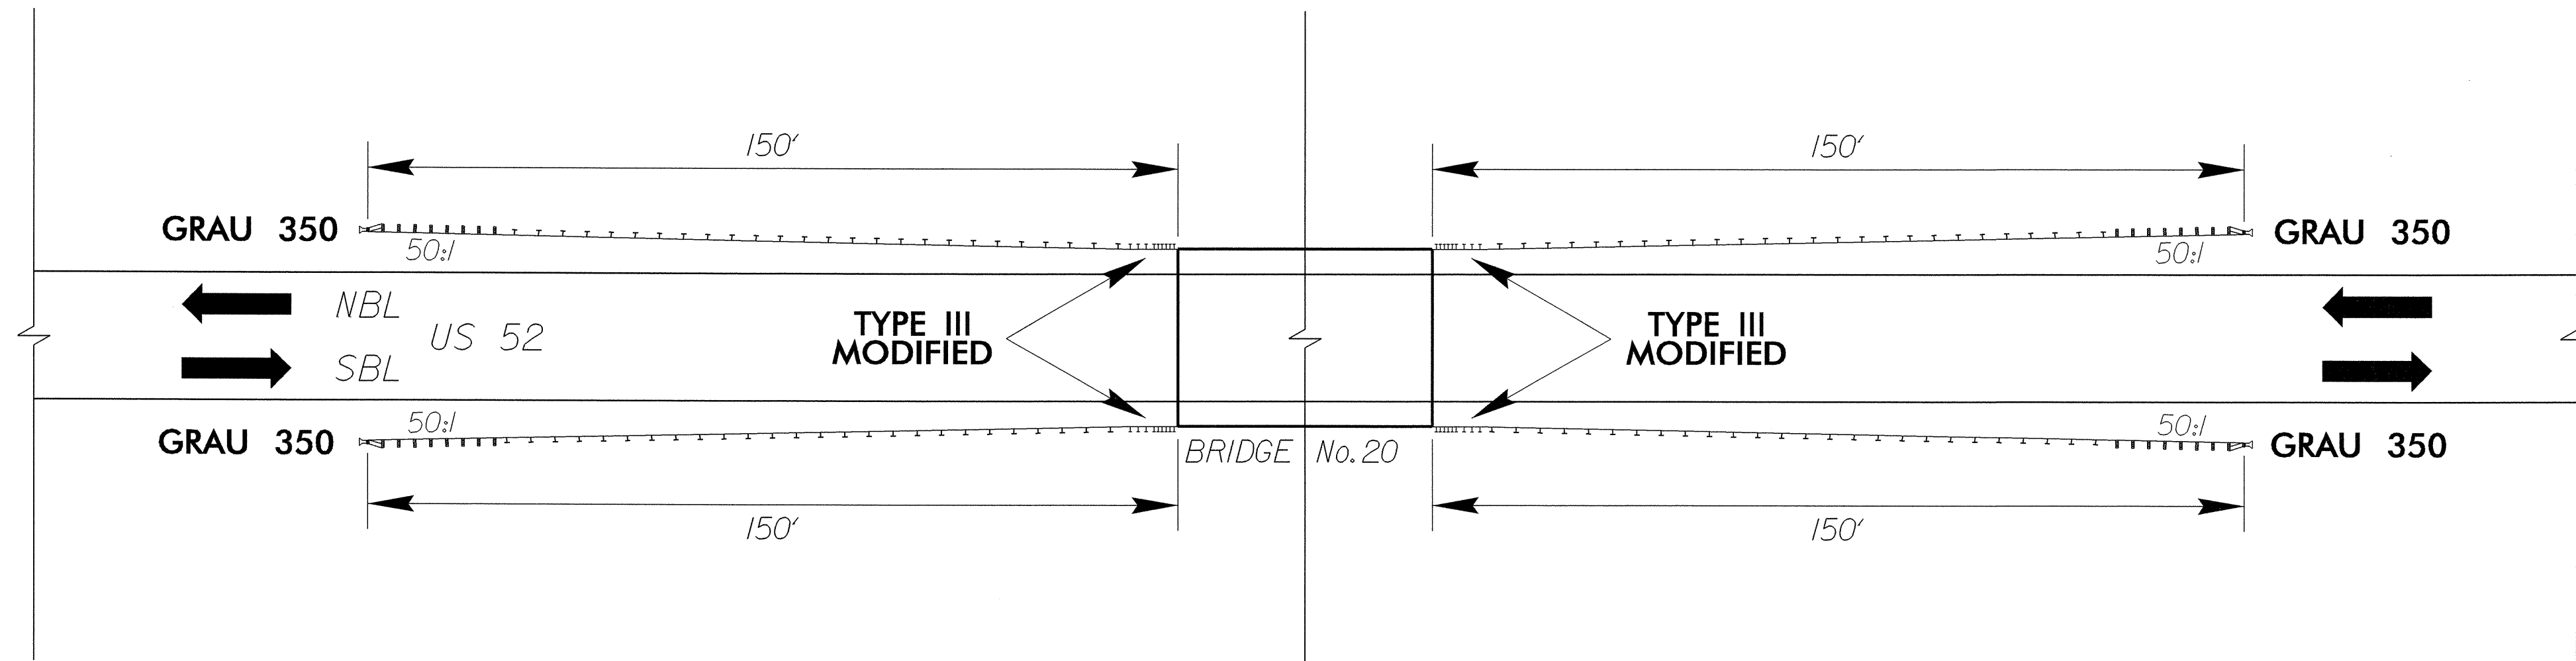

DETAIL A

NOTE: USE DETAIL A FOR BRIDGE RAIL PROTECTION ON US 52 OVER SECOND CREEK IN ROWAN COUNTY

DRAWING NOT TO SCALE

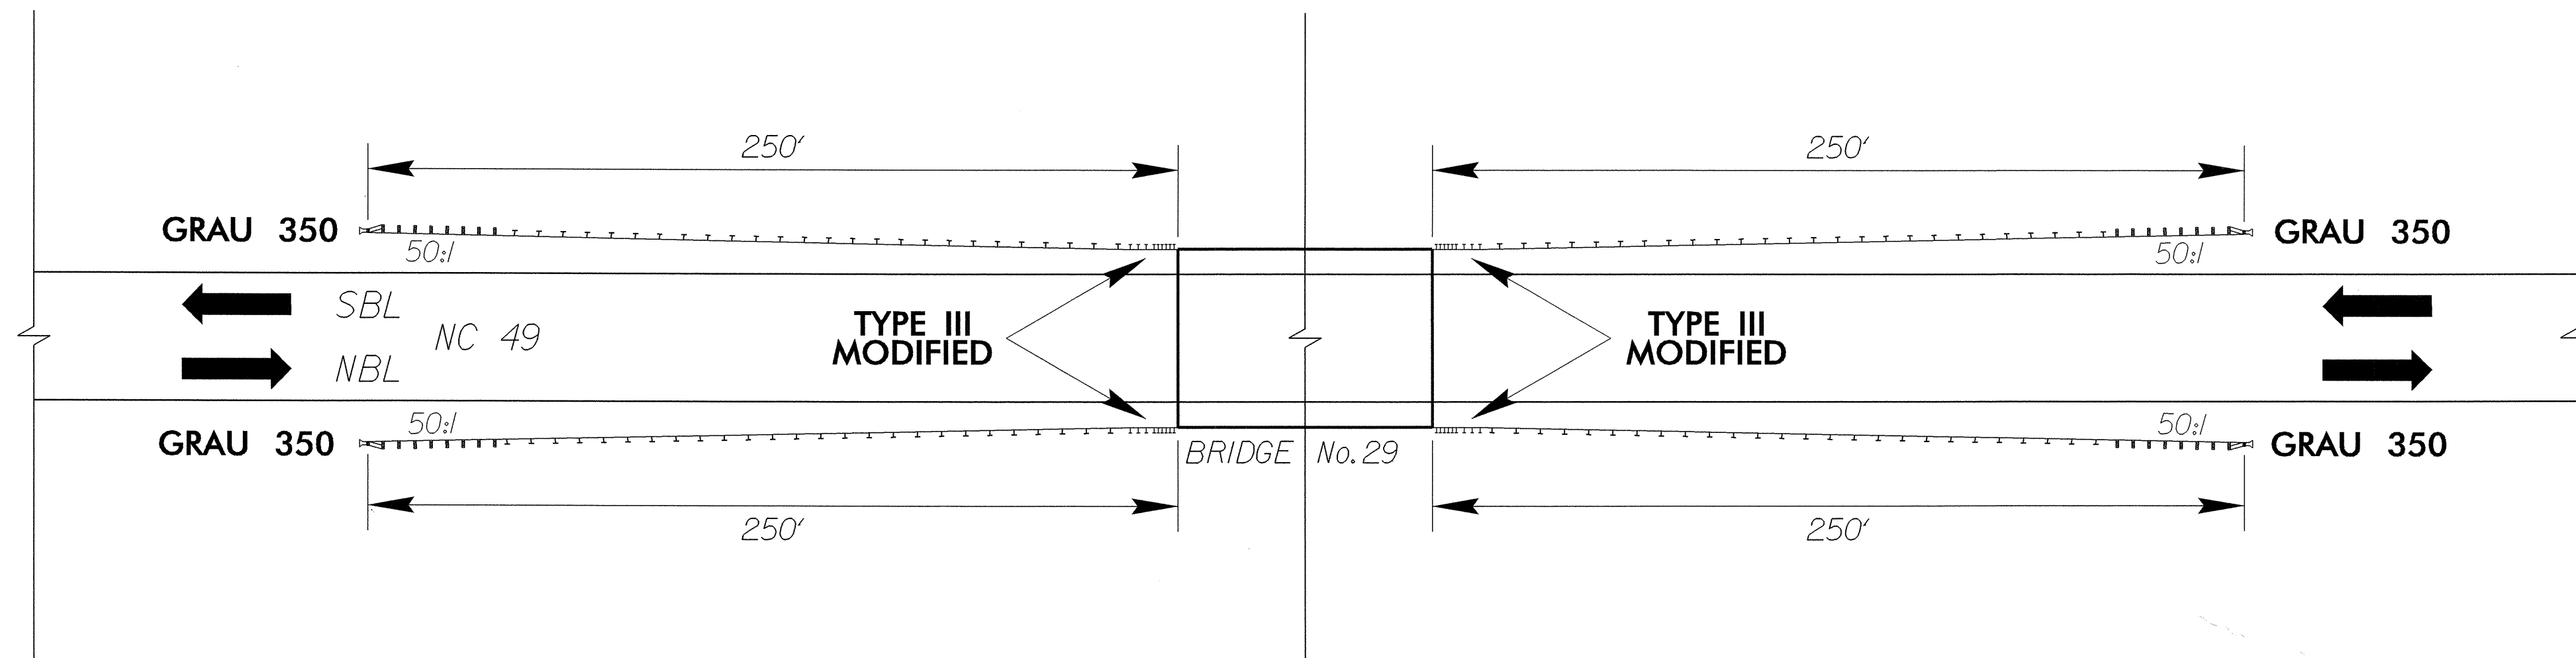

DETAIL B

NOTE: USE DETAIL B FOR BRIDGE RAIL PROTECTION ON NC 49 OVER NC 109 IN DAVIDSON COUNTY