


PROJ. REFERENCE NO.	SHEET NO.	TOTAL SHEETS
37684	1	8

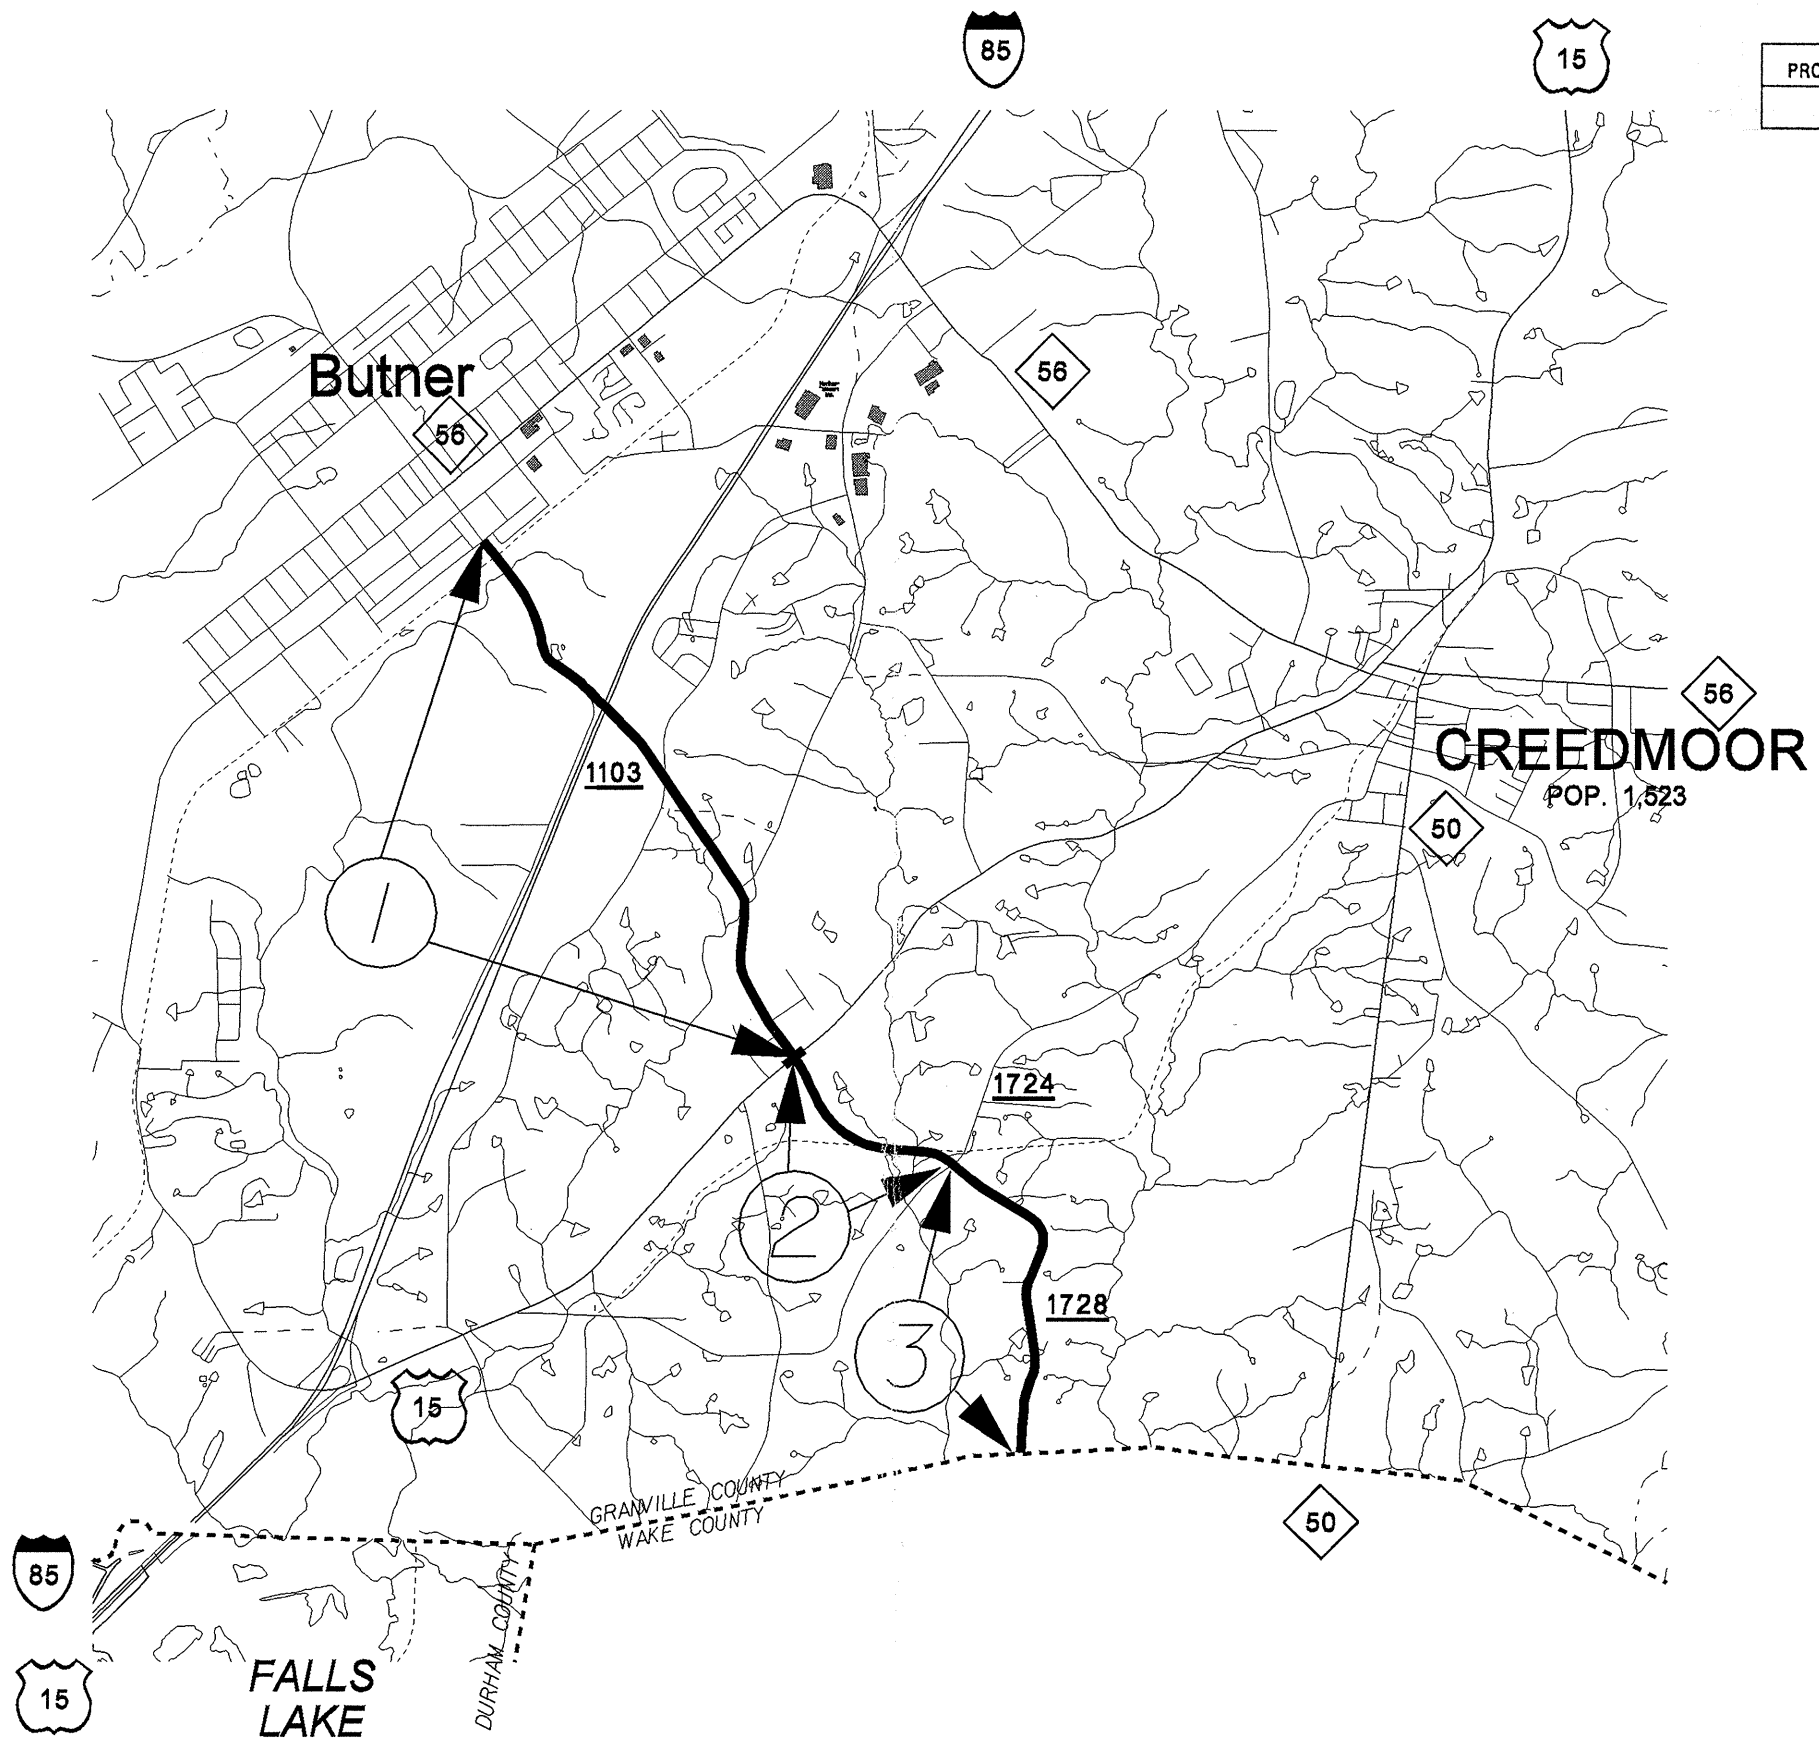

MA05011R