



STATE OF NORTH CAROLINA DEPT. OF TRANSPORTATION DIVISION OF HIGHWAYS RALEIGH, N.C.

ENGLISH DETAIL DRAWING FOR
**ASPHALT SHOULDERS
MILLED RUMBLE STRIPS**


SHEET 1 OF 2
665D01

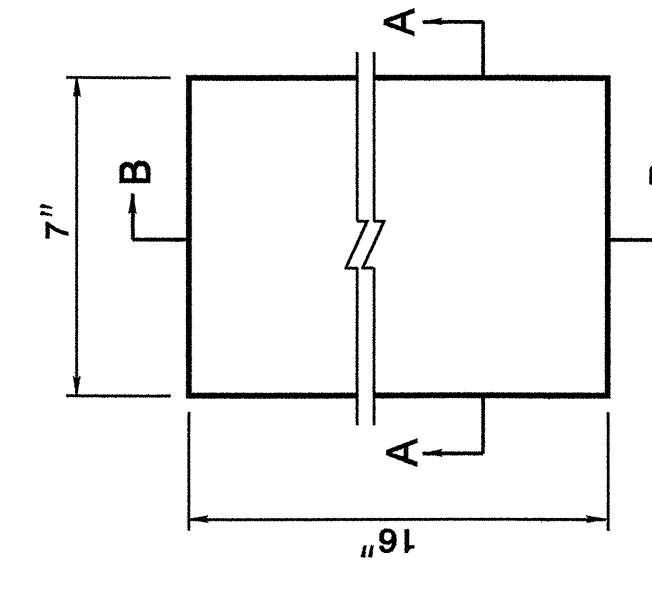


**PLAN VIEW
MILLING DETAIL**

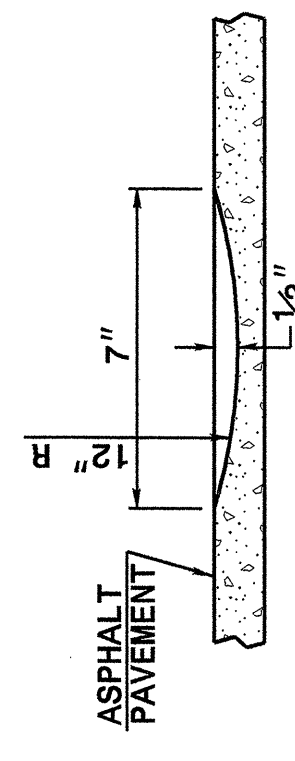

SECTION A-A

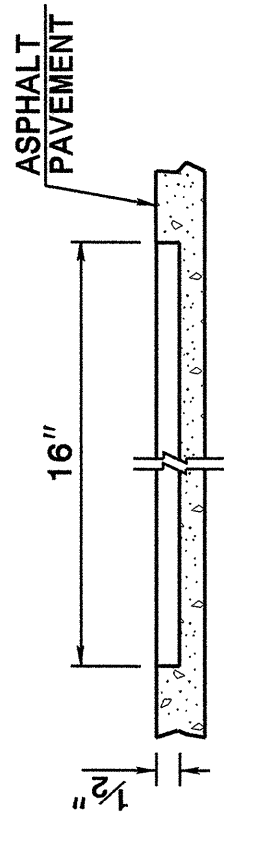


SECTION B-B

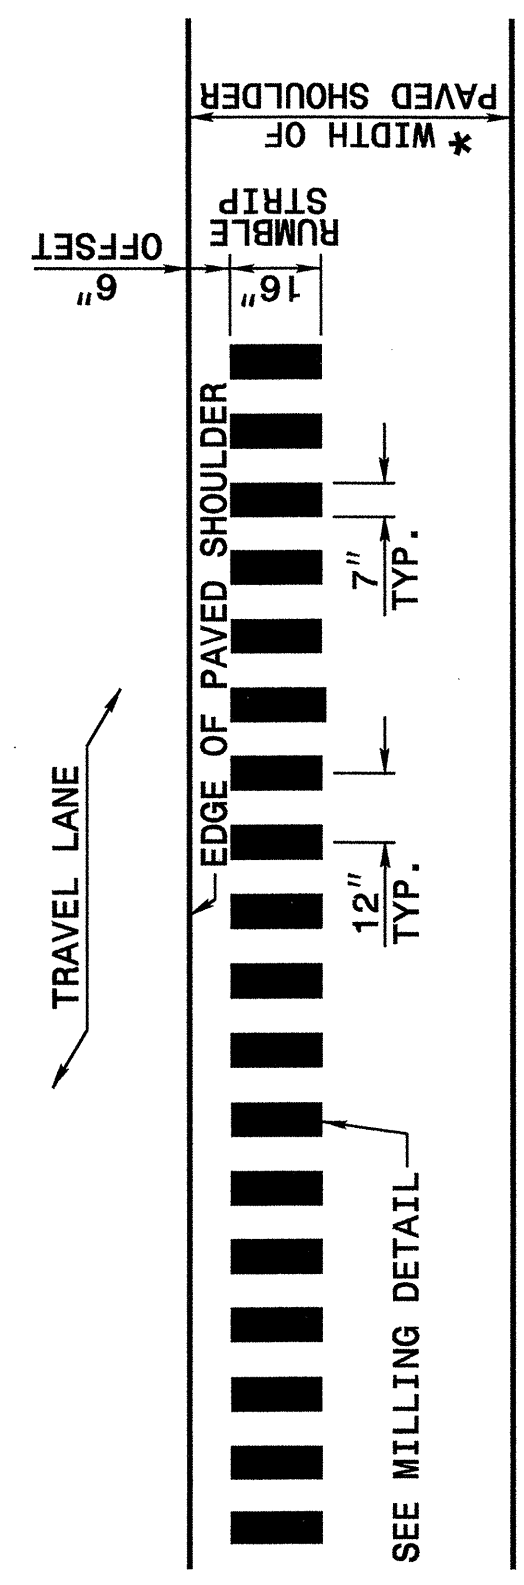

**PLAN VIEW
PAVED SHOULDER**

* FOR WIDTHS SEE TYPICAL SECTIONS AND PLAN SHEETS

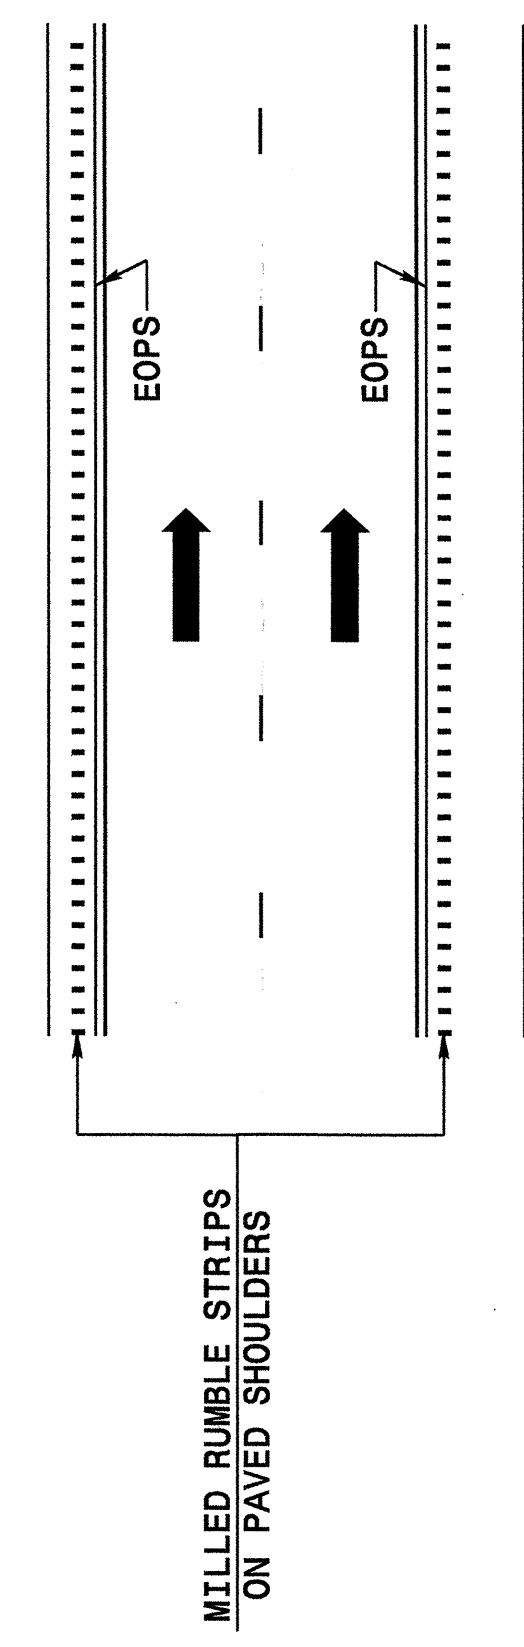

LANE TREATMENT

STATE OF NORTH CAROLINA DEPT. OF TRANSPORTATION DIVISION OF HIGHWAYS RALEIGH, N.C.


ENGLISH DETAIL DRAWING FOR
**ASPHALT SHOULDERS
MILLED RUMBLE STRIPS**

SHEET 1 OF 2
665D01


STATE OF NORTH CAROLINA DEPT. OF TRANSPORTATION DIVISION OF HIGHWAYS RALEIGH, N.C.

ENGLISH DETAIL DRAWING FOR
**ASPHALT SHOULDERS
MILLED RUMBLE STRIPS**


SHEET 2 OF 2
665D01

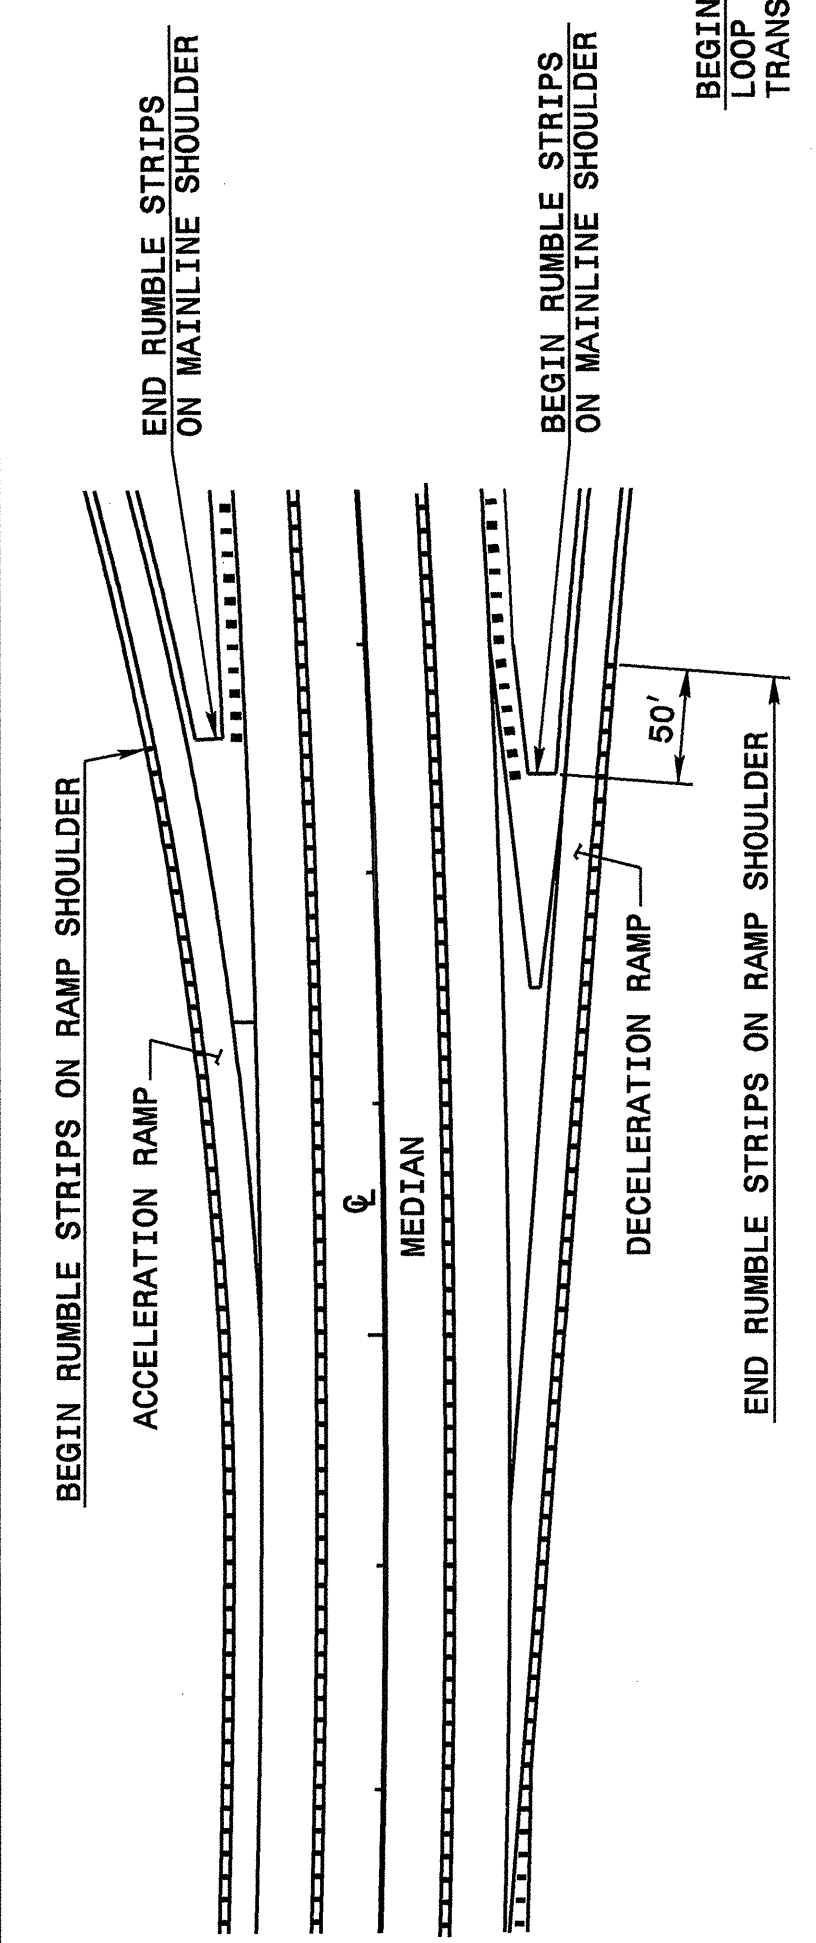

TREATMENT AT RAMP TERMINALS

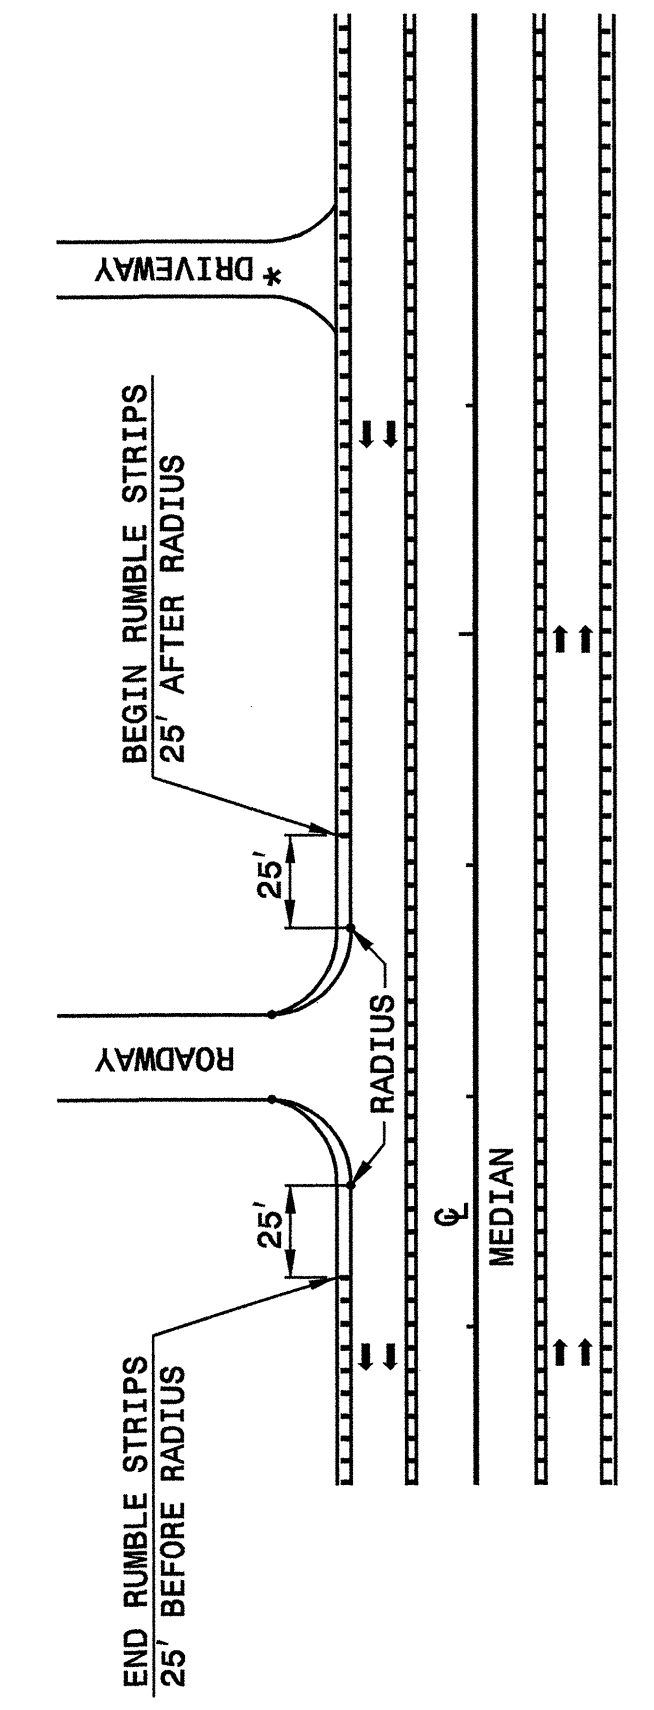

**TREATMENT AT INTERSECTIONS
(ROADWAY OR DRIVEWAY)**

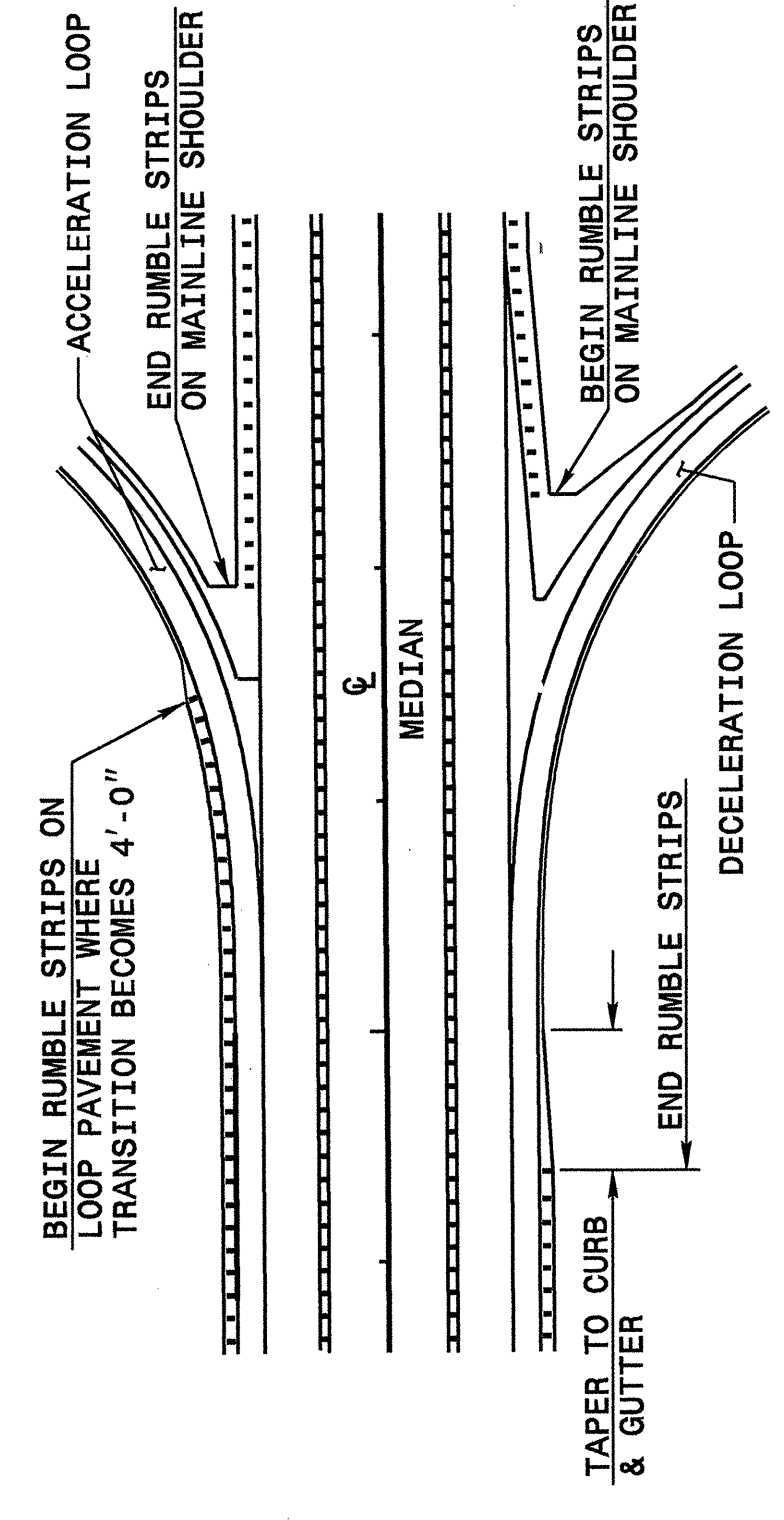

TREATMENT AT LOOP TERMINALS

* TERMINATE AT DRIVEWAYS AS DIRECTED BY THE ENGINEER.

STATE OF NORTH CAROLINA DEPT. OF TRANSPORTATION DIVISION OF HIGHWAYS RALEIGH, N.C.

ENGLISH DETAIL DRAWING FOR
**ASPHALT SHOULDERS
MILLED RUMBLE STRIPS**

SHEET 2 OF 2
665D01

PROJECT SERVICES UNIT
STANDARDS AND SPECIAL DESIGN
Office 919-250-4128 FAX 919-250-4119

SEE PLATE FOR TITLE

ORIGINAL BY: 2002 STANDARDS DATE: 01-15-02
MODIFIED BY: F.E. WARD DATE: 09-16-04
CHECKED BY: Joe S. Howard DATE: 11/22/04
FILE SPEC.: stds/02stdstodetail1s/eng11sh/665d01.dgn

