
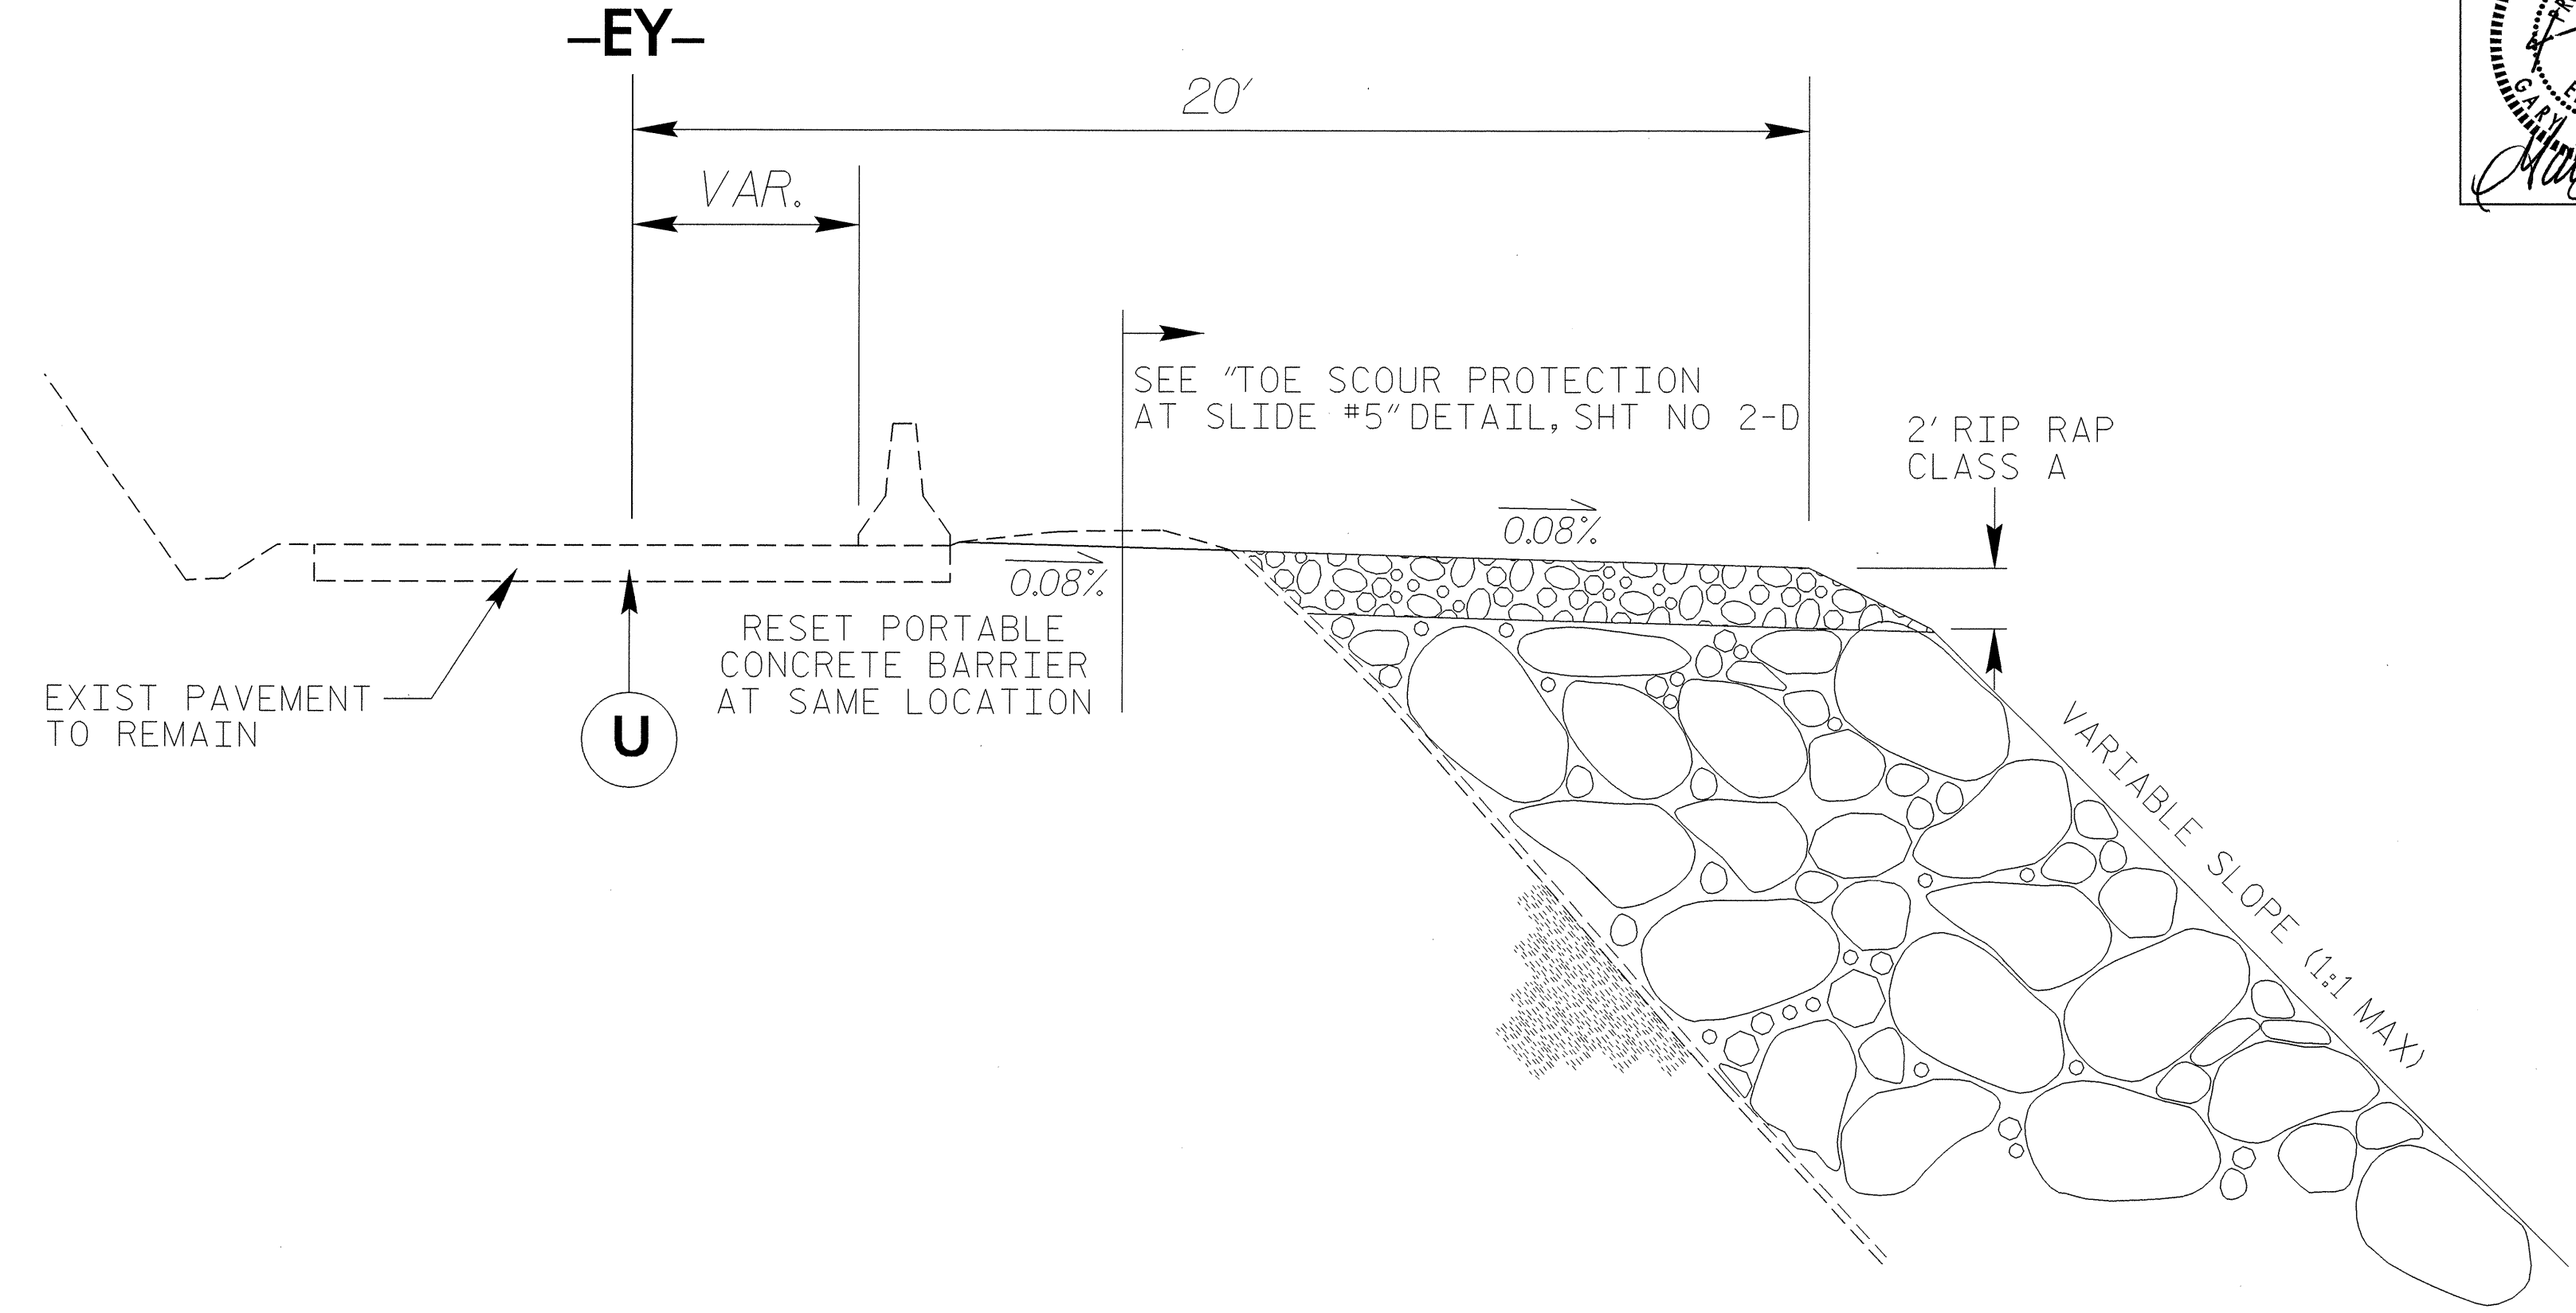


6/2/99

PAVEMENT SCHEDULE

U	EXISTING PAVEMENT
---	-------------------

PROJECT REFERENCE NO. 112J044027	SHEET NO. 2-A
ROADWAY DESIGN ENGINEER 	PAVEMENT DESIGN ENGINEER



TYPICAL SECTION NO.3
(SITE 5)

TYPICAL SECTION NO.3
-EY- STA. 19+50 to 26+75

18-APR-2005 10:01 Site_4\40_rdu_tjip.dgn
 E:\robbins\PA\10223240