



8/23/99

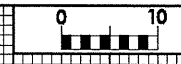

PROJ. REFERENCE NO.	SHEET NO.
112.1044027	X-51

50 40 30 20 10 0 10 20 30 40 50 60 70 80 90 100 110 120 130 140 150 160 170 180 190 200 210 220 230 240 250

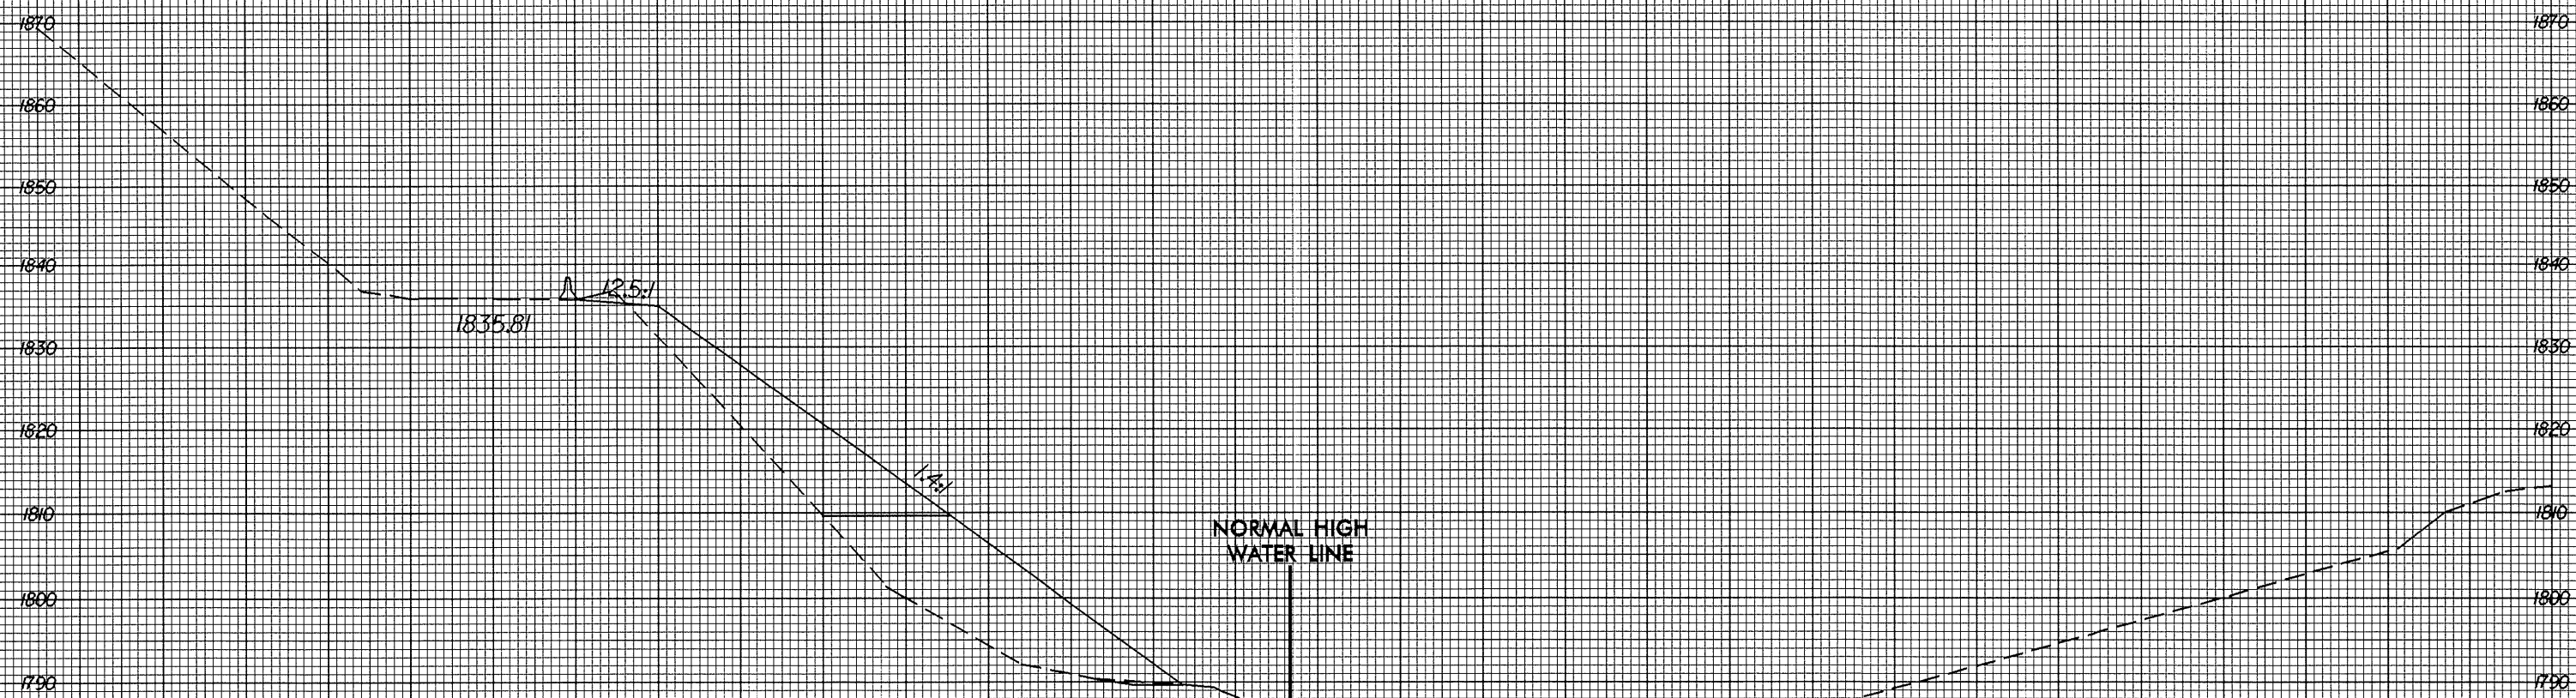

05-APR-2005 11:12
 E:\p00000001\sc\102534\102534.dgn
 SITE 5.dgn

SITE 5

50 40 30 20 10 0 10 20 30 40 50 60 70 80 90 100 110 120 130 140 150 160 170 180 190 200 210 220 230 240 250