



8/23/99

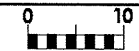

PROJ. REFERENCE NO.
112.1044027

SHEET NO.
X-44

50 40 30 20 10 0 10 20 30 40 50 60 70 80 90 100 110 120 130 140 150 160 170 180 190 200 210 220 230 240 250

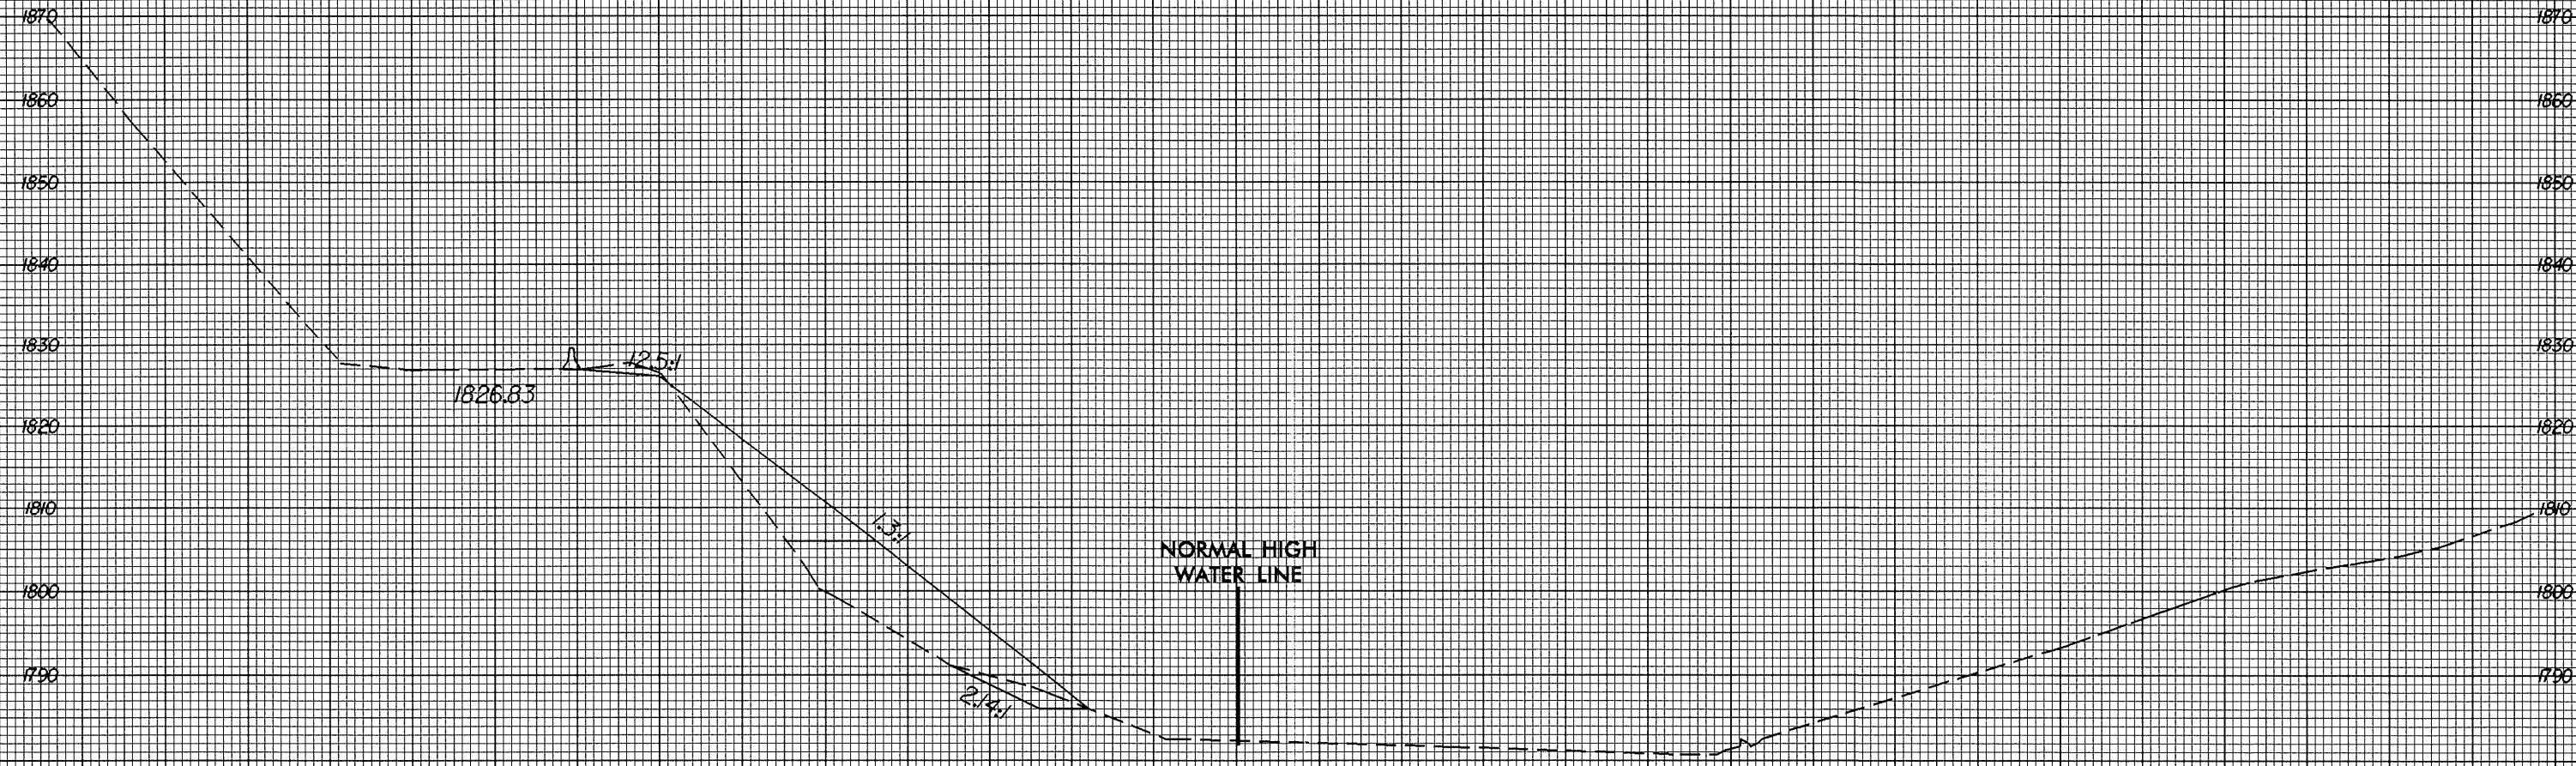

1826.83

1:2.5

1:3

2:1

NORMAL HIGH
WATER LINE

24+00.00

-EY-

SITE 5

50 40 30 20 10 0 10 20 30 40 50 60 70 80 90 100 110 120 130 140 150 160 170 180 190 200 210 220 230 240 250

05-APR-2005 11:12
E:\rodwey\work\112.1044027\112.1044027.dgn
E:\rodwey\work\112.1044027\112.1044027.dgn