


8/23/99



PROJ. REFERENCE NO. 112.1044027	SHEET NO. X-42
------------------------------------	-------------------

50 40 30 20 10 0 10 20 30 40 50 60 70 80 90 100 110 120 130 140 150 160 170 180 190 200 210 220 230 240 250

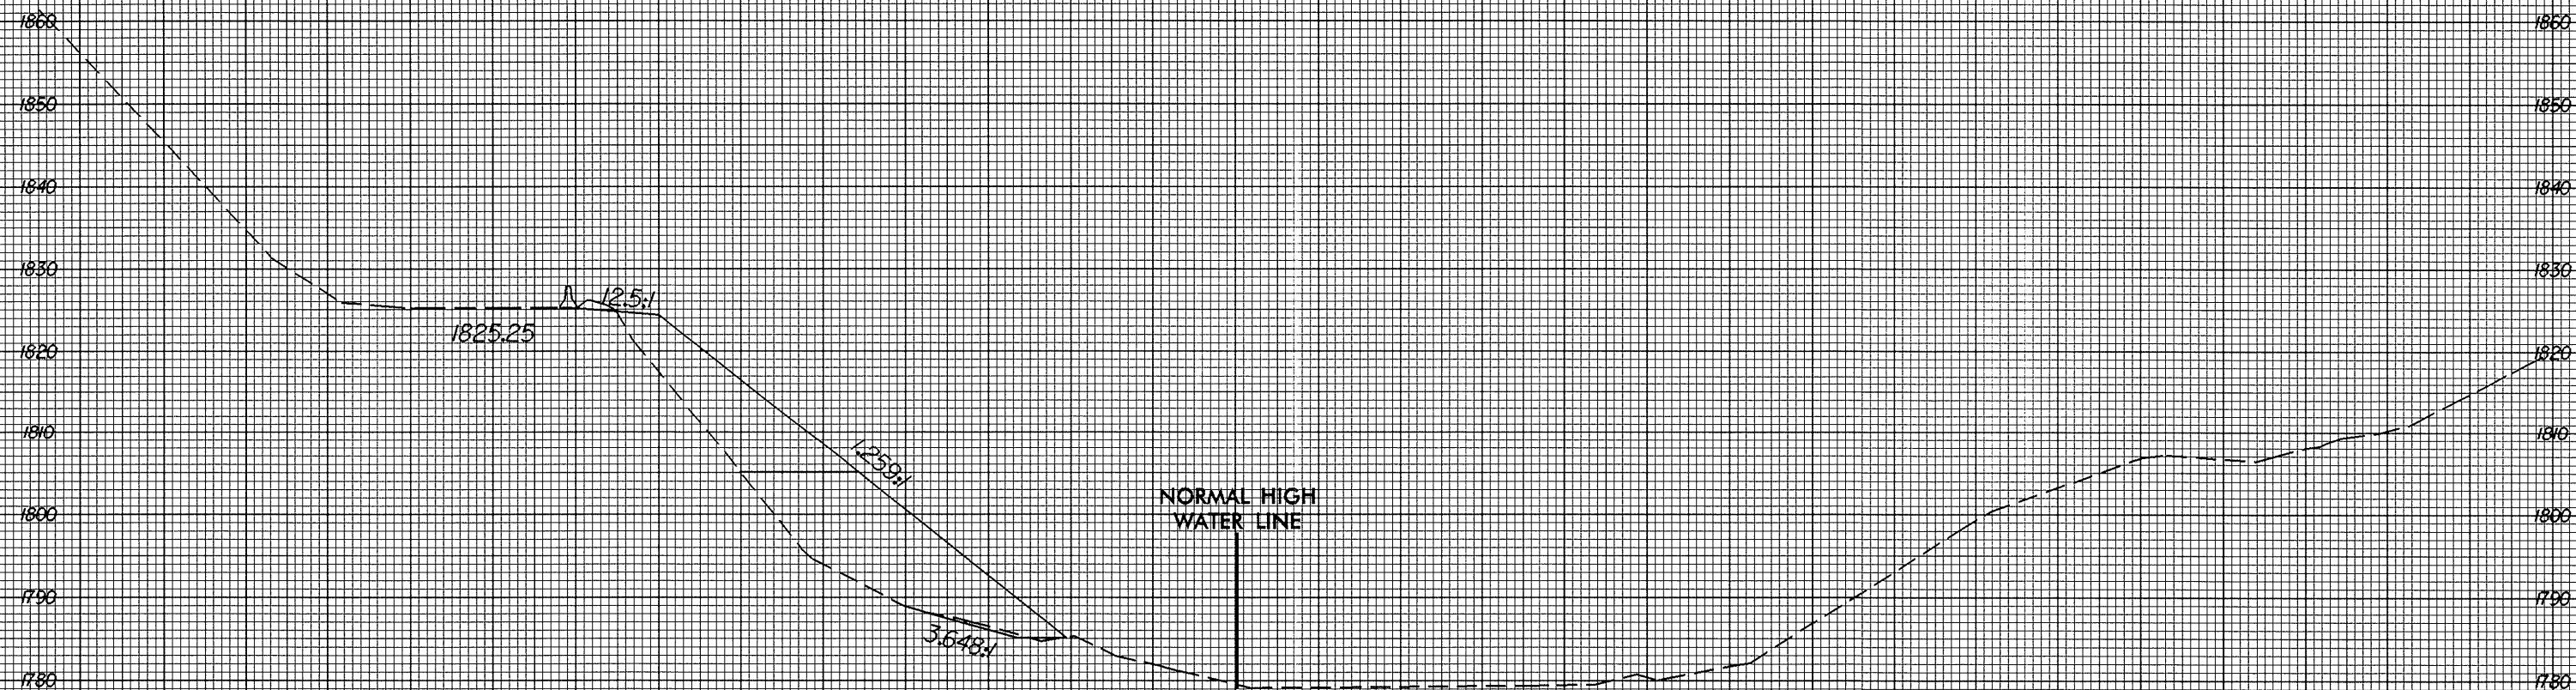

05-APR-2005 11:12  
 E:\cadd\way\112\1044027\1044027.dgn  
 At 20233210

**SITE 5**

50 40 30 20 10 0 10 20 30 40 50 60 70 80 90 100 110 120 130 140 150 160 170 180 190 200 210 220 230 240 250