



8/23/99

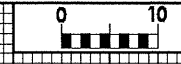

PROJ. REFERENCE NO.  
112.1044027

SHEET NO.  
X-41

50 40 30 20 10 0 10 20 30 40 50 60 70 80 90 100 110 120 130 140 150 160 170 180 190 200 210 220 230 240 250

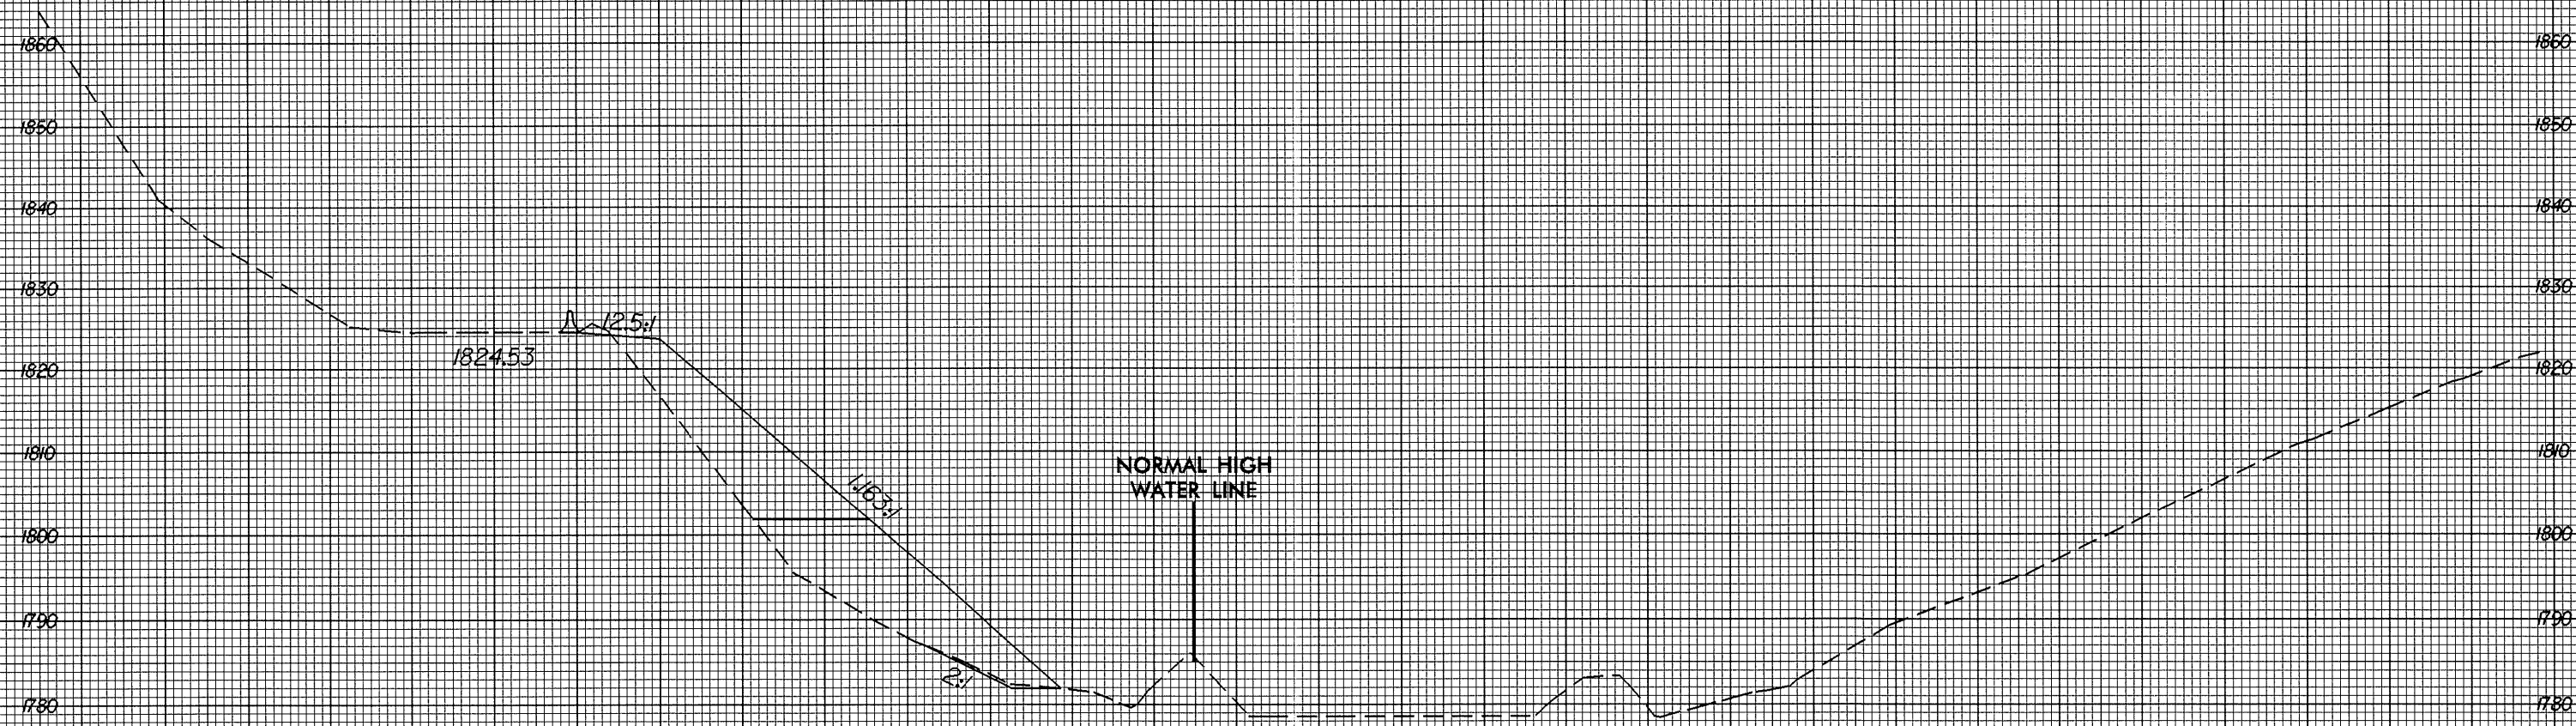

23+25.00  
-EY-

**SITE 5**

50 40 30 20 10 0 10 20 30 40 50 60 70 80 90 100 110 120 130 140 150 160 170 180 190 200 210 220 230 240 250

05-APR-2005 11:12  
E:\cadd\way\vgc\10222340\10222340\1-site5.dgn  
E:\cadd\way\vgc\10222340\10222340