


8/23/99



PROJ. REFERENCE NO.
112.1044027

SHEET NO.
X-40

50 40 30 20 10 0 10 20 30 40 50 60 70 80 90 100 110 120 130 140 150 160 170 180 190 200 210 220 230 240 250

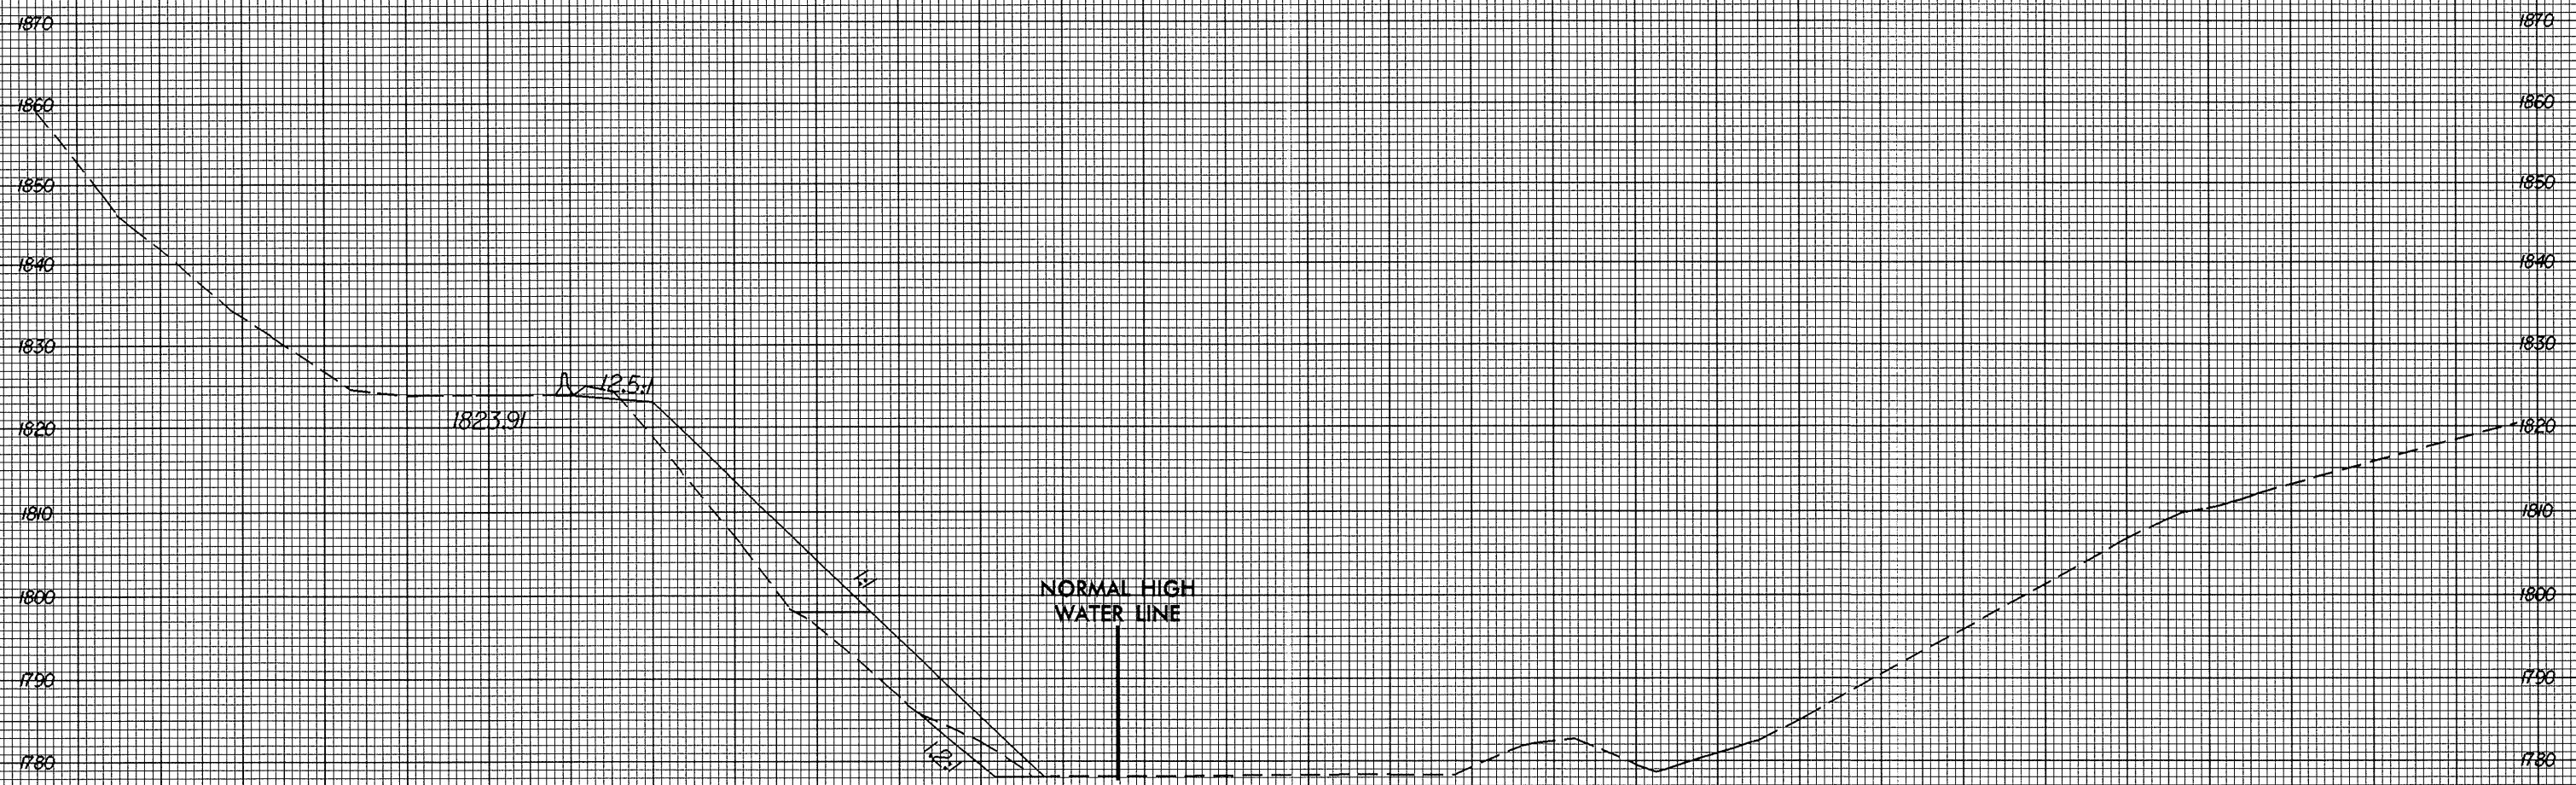

23+00.00
EY

SITE 5

50 40 30 20 10 0 10 20 30 40 50 60 70 80 90 100 110 120 130 140 150 160 170 180 190 200 210 220 230 240 250

05-APR-2005 11:12
E:\p\osway\8\10223\10223.dwg - site5.dgn
ES:\p\osway\8\10223\10223.dwg