



8/23/99

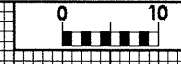

PROJ. REFERENCE NO. 112.1044027	SHEET NO. X-32
------------------------------------	-------------------

50 40 30 20 10 0 10 20 30 40 50 60 70 80 90 100 110 120 130 140 150 160 170 180 190 200 210 220 230 240 250

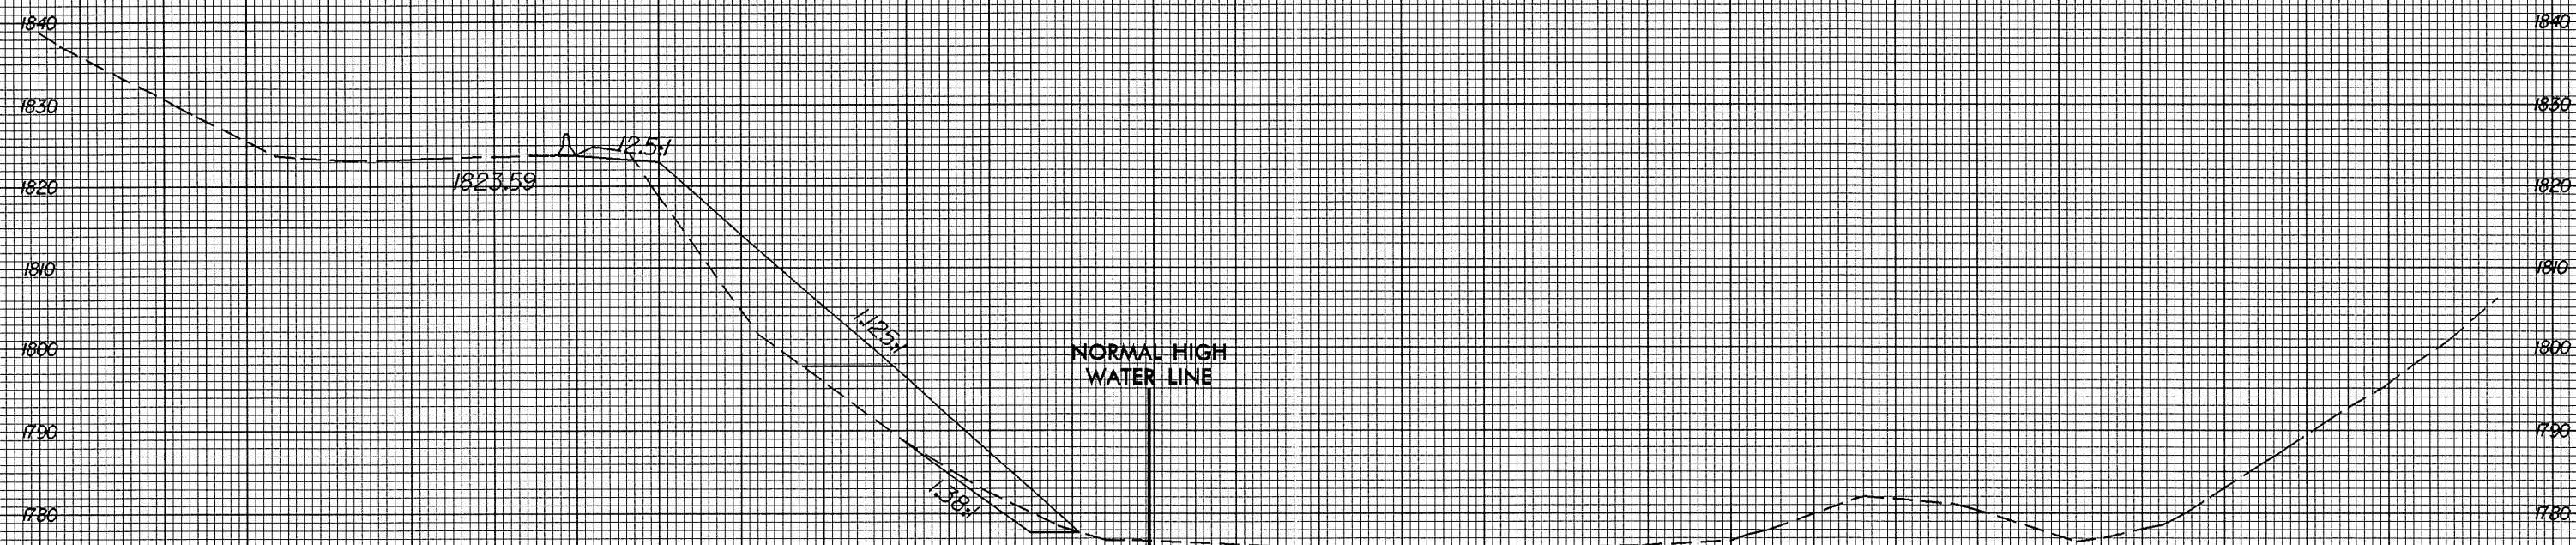

1823.59

1/25%

1/25%

1/38%

NORMAL HIGH WATER LINE

20+75.00

EY

**SITE 5**

05-APR-2005 11:11  
E:\roadway\3c\1140  
EShobbs At 102532.dwg

50 40 30 20 10 0 10 20 30 40 50 60 70 80 90 100 110 120 130 140 150 160 170 180 190 200 210 220 230 240 250