



8/23/99

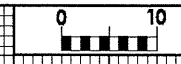

PROJ. REFERENCE NO.	SHEET NO.
112.1044027	X-19

50 40 30 20 10 0 10 20 30 40 50 60 70 80 90 100 110 120 130 140 150 160 170 180 190 200 210 220 230 240 250

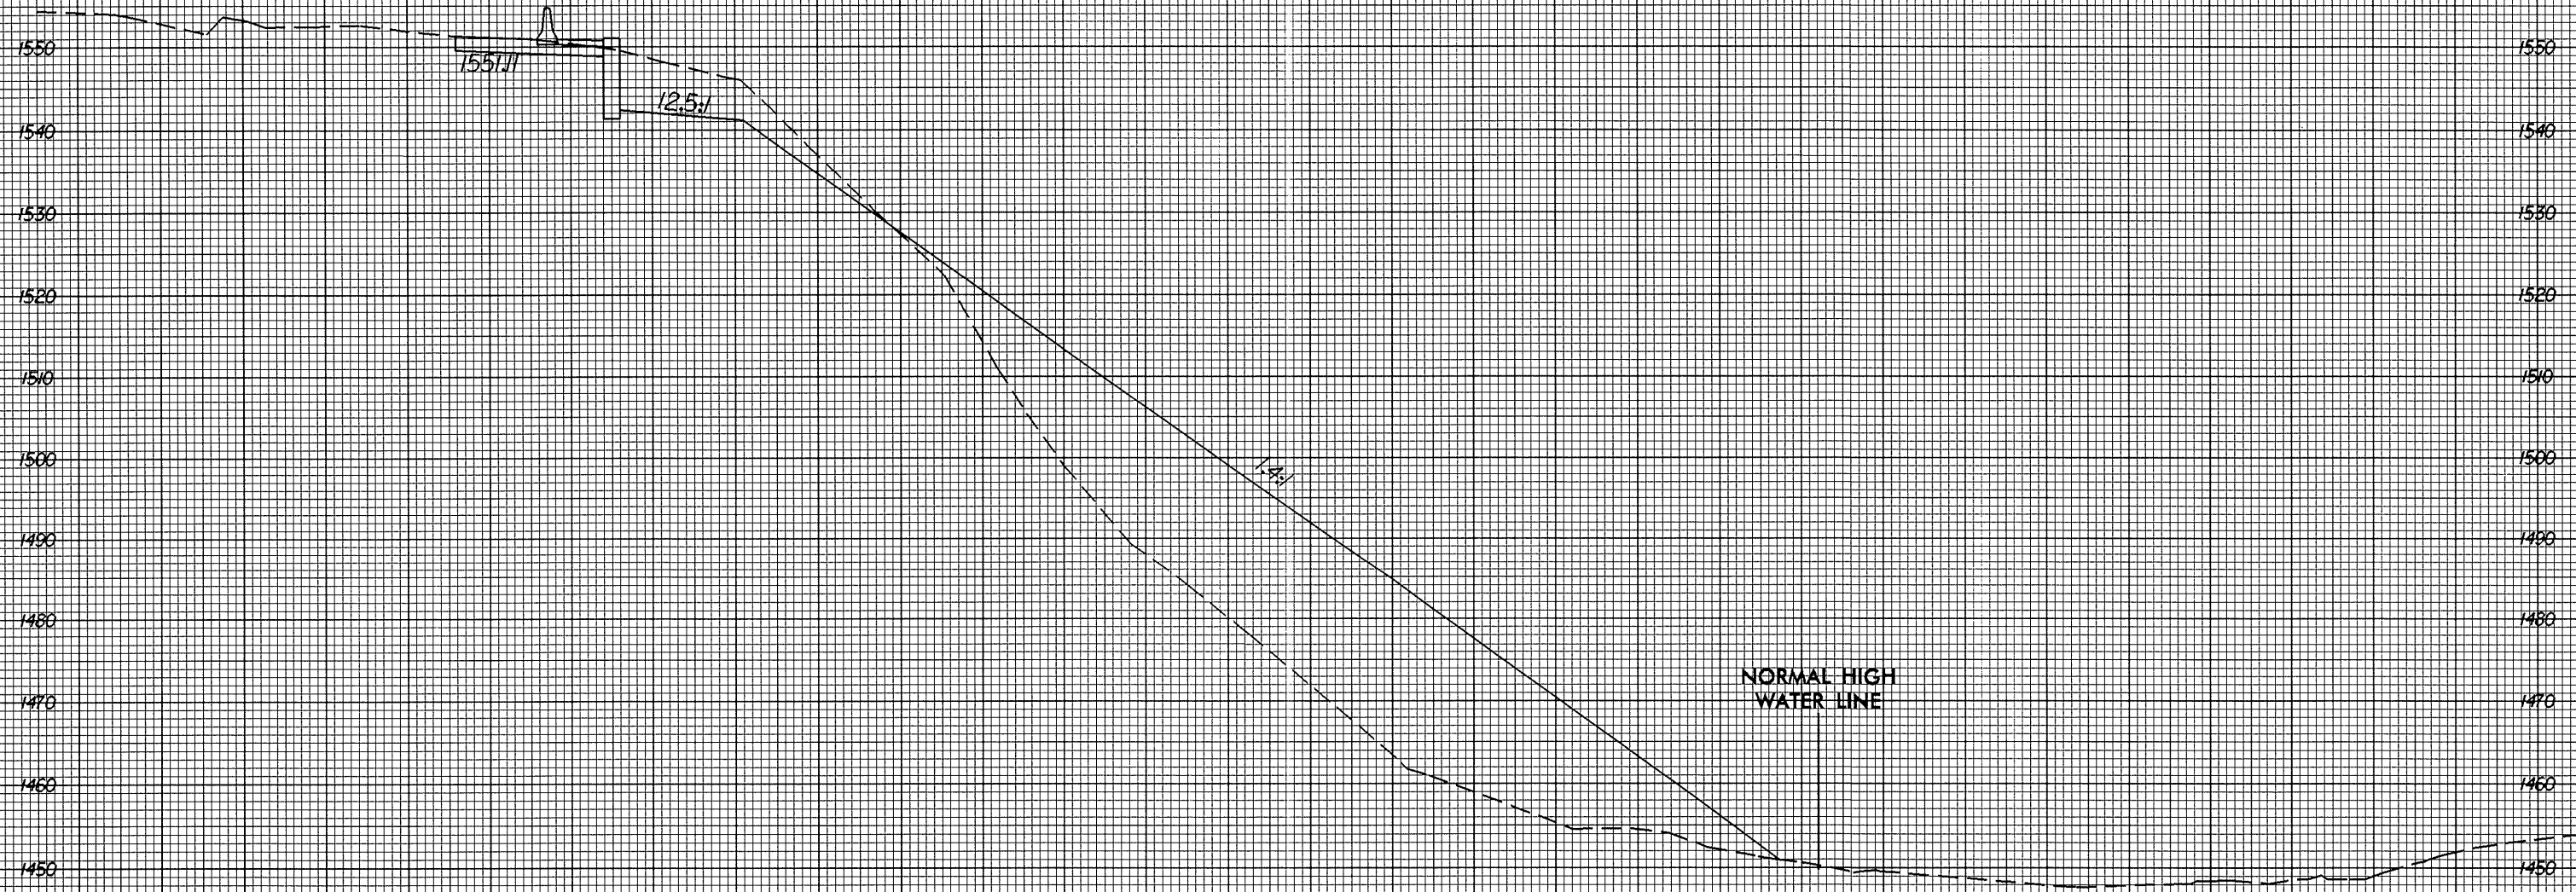

22+50.00

EL 4

SITE 4

50 40 30 20 10 0 10 20 30 40 50 60 70 80 90 100 110 120 130 140 150 160 170 180 190 200 210 220 230 240 250

05-APR-2005 11:11
E:\roadway\ssg\1022248\1-site4.dgn
SSG\ssg AT 10:22:48