



8/23/99

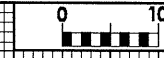

PROJ. REFERENCE NO.  
112.1044027

SHEET NO.  
X-12

50 40 30 20 10 0 10 20 30 40 50 60 70 80 90 100 110 120 130 140 150 160 170 180 190 200 210 220 230 240 250

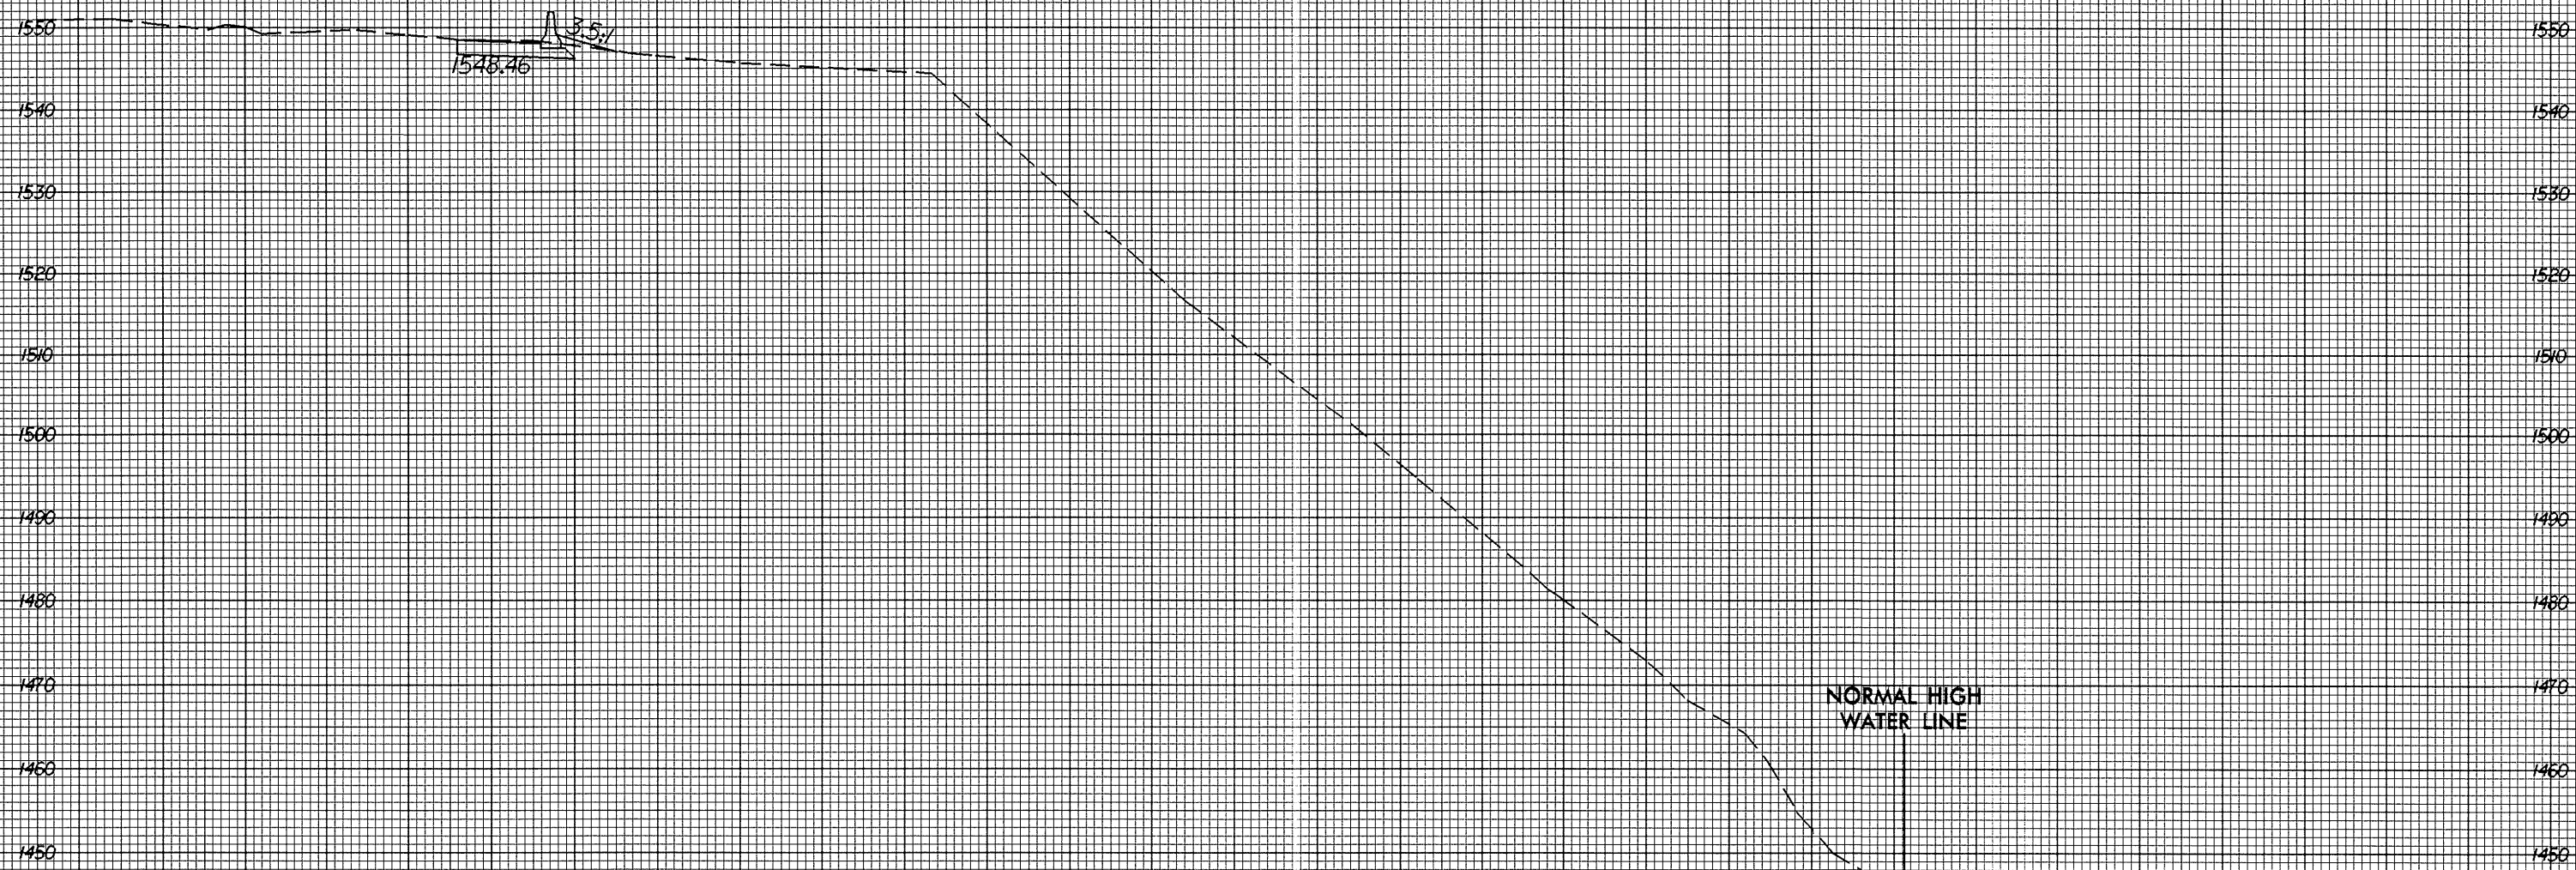

NORMAL HIGH  
WATER LINE

EL 4

**SITE 4**

50 40 30 20 10 0 10 20 30 40 50 60 70 80 90 100 110 120 130 140 150 160 170 180 190 200 210 220 230 240 250

05-APR-2005 11:11 AM  
E:\Projects\112.1044027\112.1044027.dgn