


8/23/99

0	10	PROJ. REFERENCE NO.	SHEET NO.
■■■■■		112.1044027	X-9

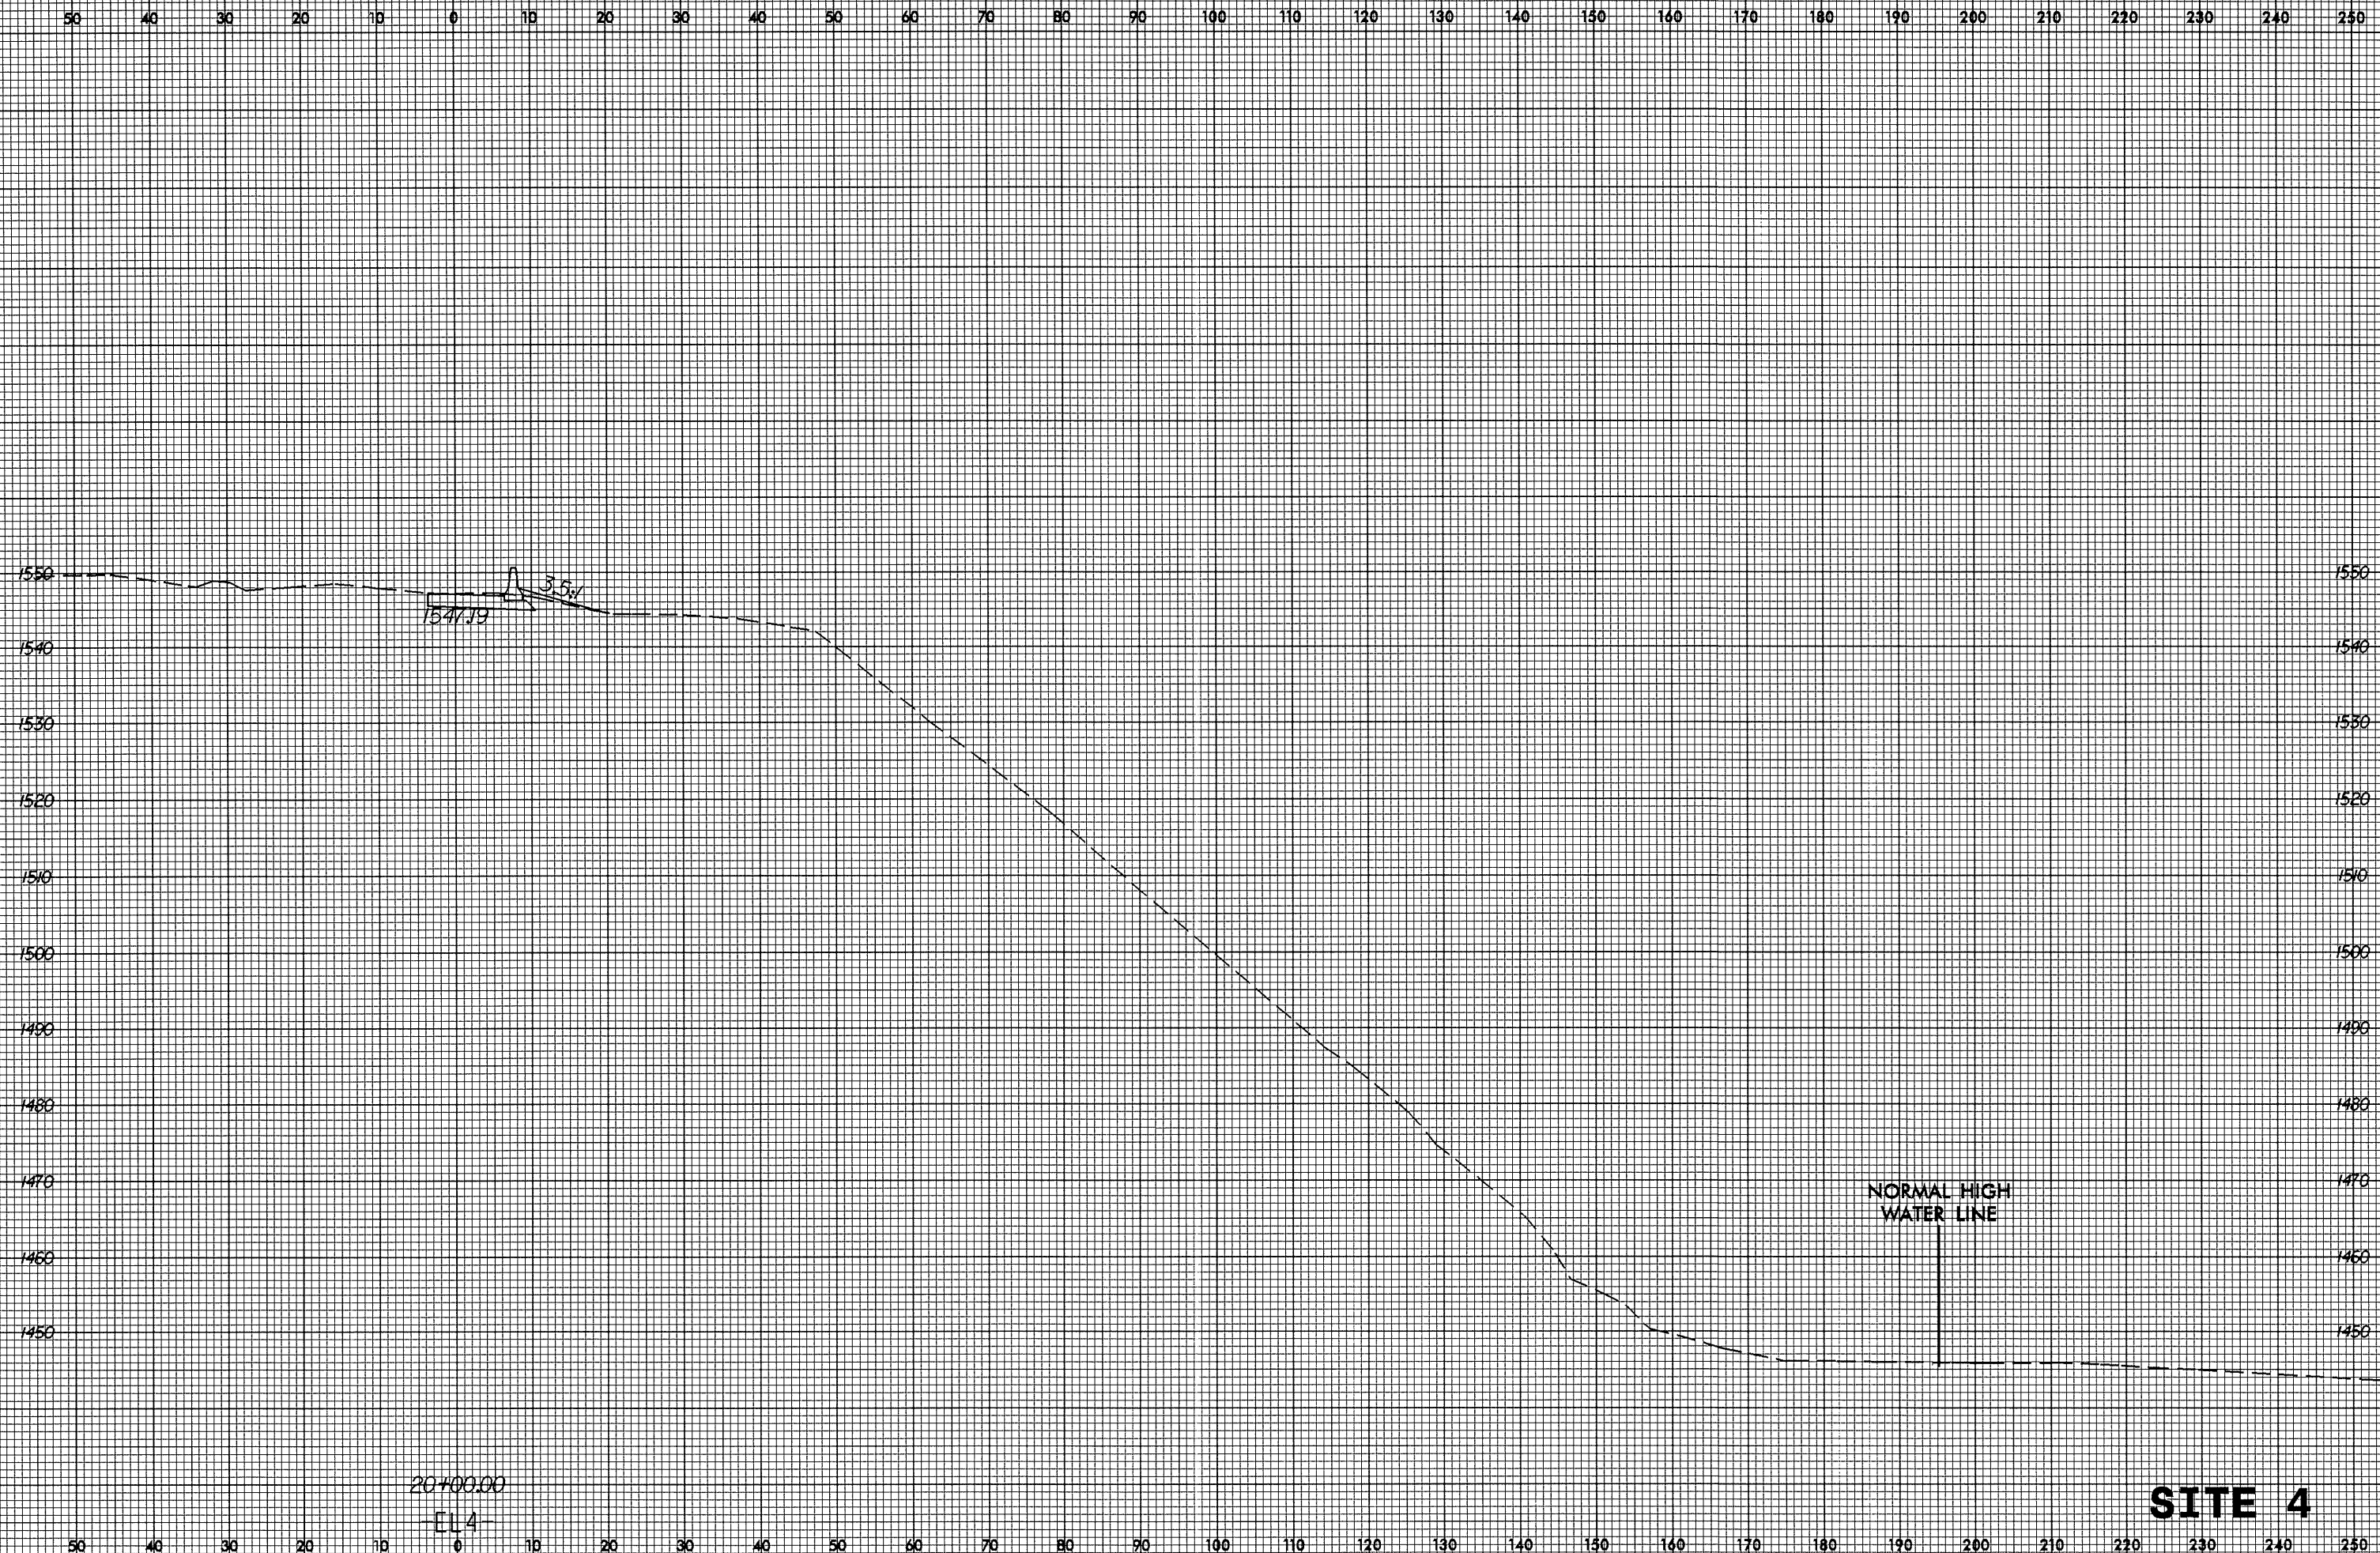

20+00.00
 -EL 4-

SITE 4

05-APR-2005 11:11
 E:\odyssey\scs\14605583xp1-s1-1e4.dgn
 ES:Robins AT:RD23240