


8/23/99



PROJ. REFERENCE NO. 112.1044027	SHEET NO. X-8
------------------------------------	------------------

50 40 30 20 10 0 10 20 30 40 50 60 70 80 90 100 110 120 130 140 150 160 170 180 190 200 210 220 230 240 250

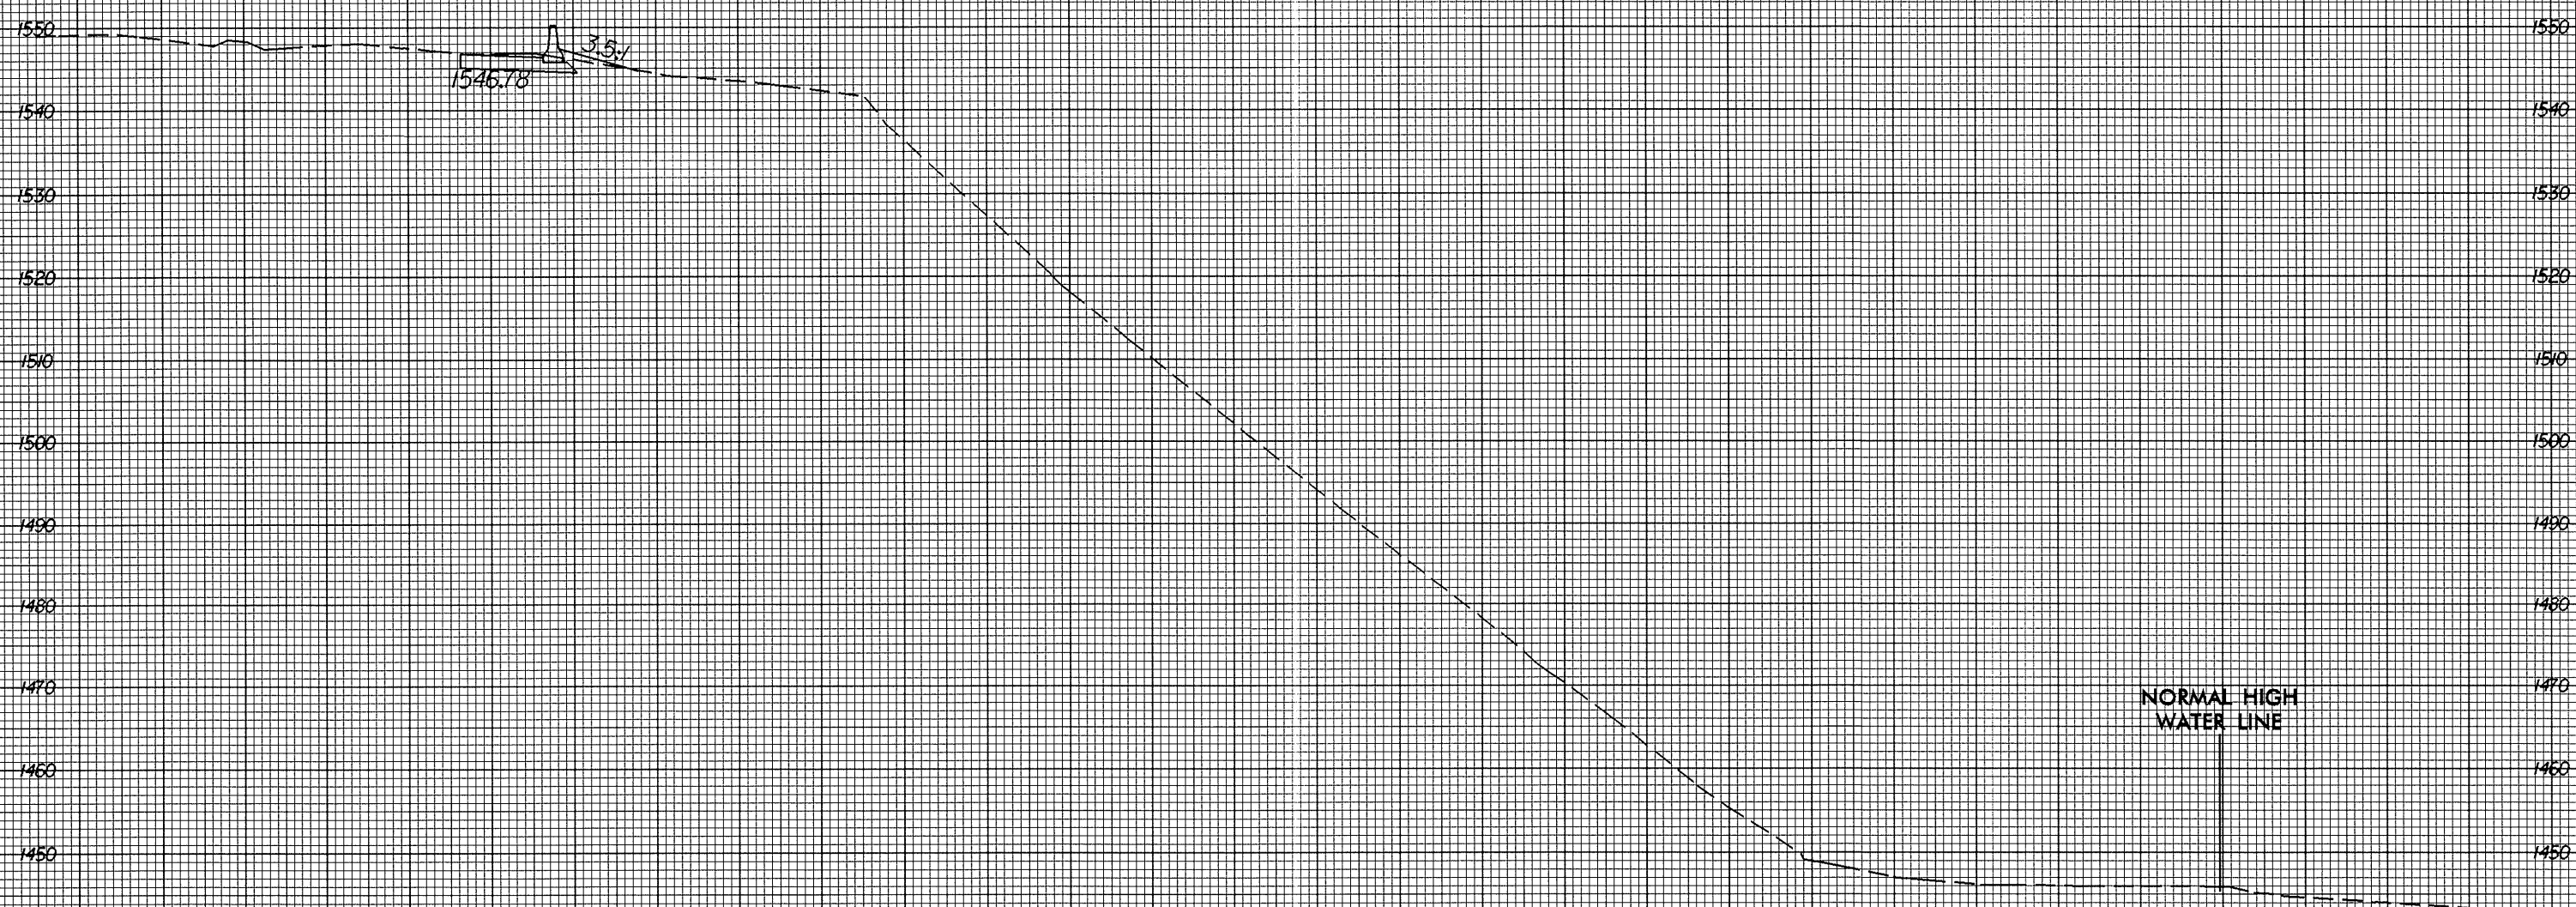

19+75.00
-EL4-

SITE 4

50 40 30 20 10 0 10 20 30 40 50 60 70 80 90 100 110 120 130 140 150 160 170 180 190 200 210 220 230 240 250

05-APR-2005 11:11
E:\p\odway\ss\10223491.site4.dgn
Shobrim A 10223491