



8/23/99

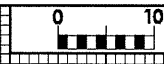

PROJ. REFERENCE NO.	SHEET NO.
112.1044027	X-7

50 40 30 20 10 0 10 20 30 40 50 60 70 80 90 100 110 120 130 140 150 160 170 180 190 200 210 220 230 240 250

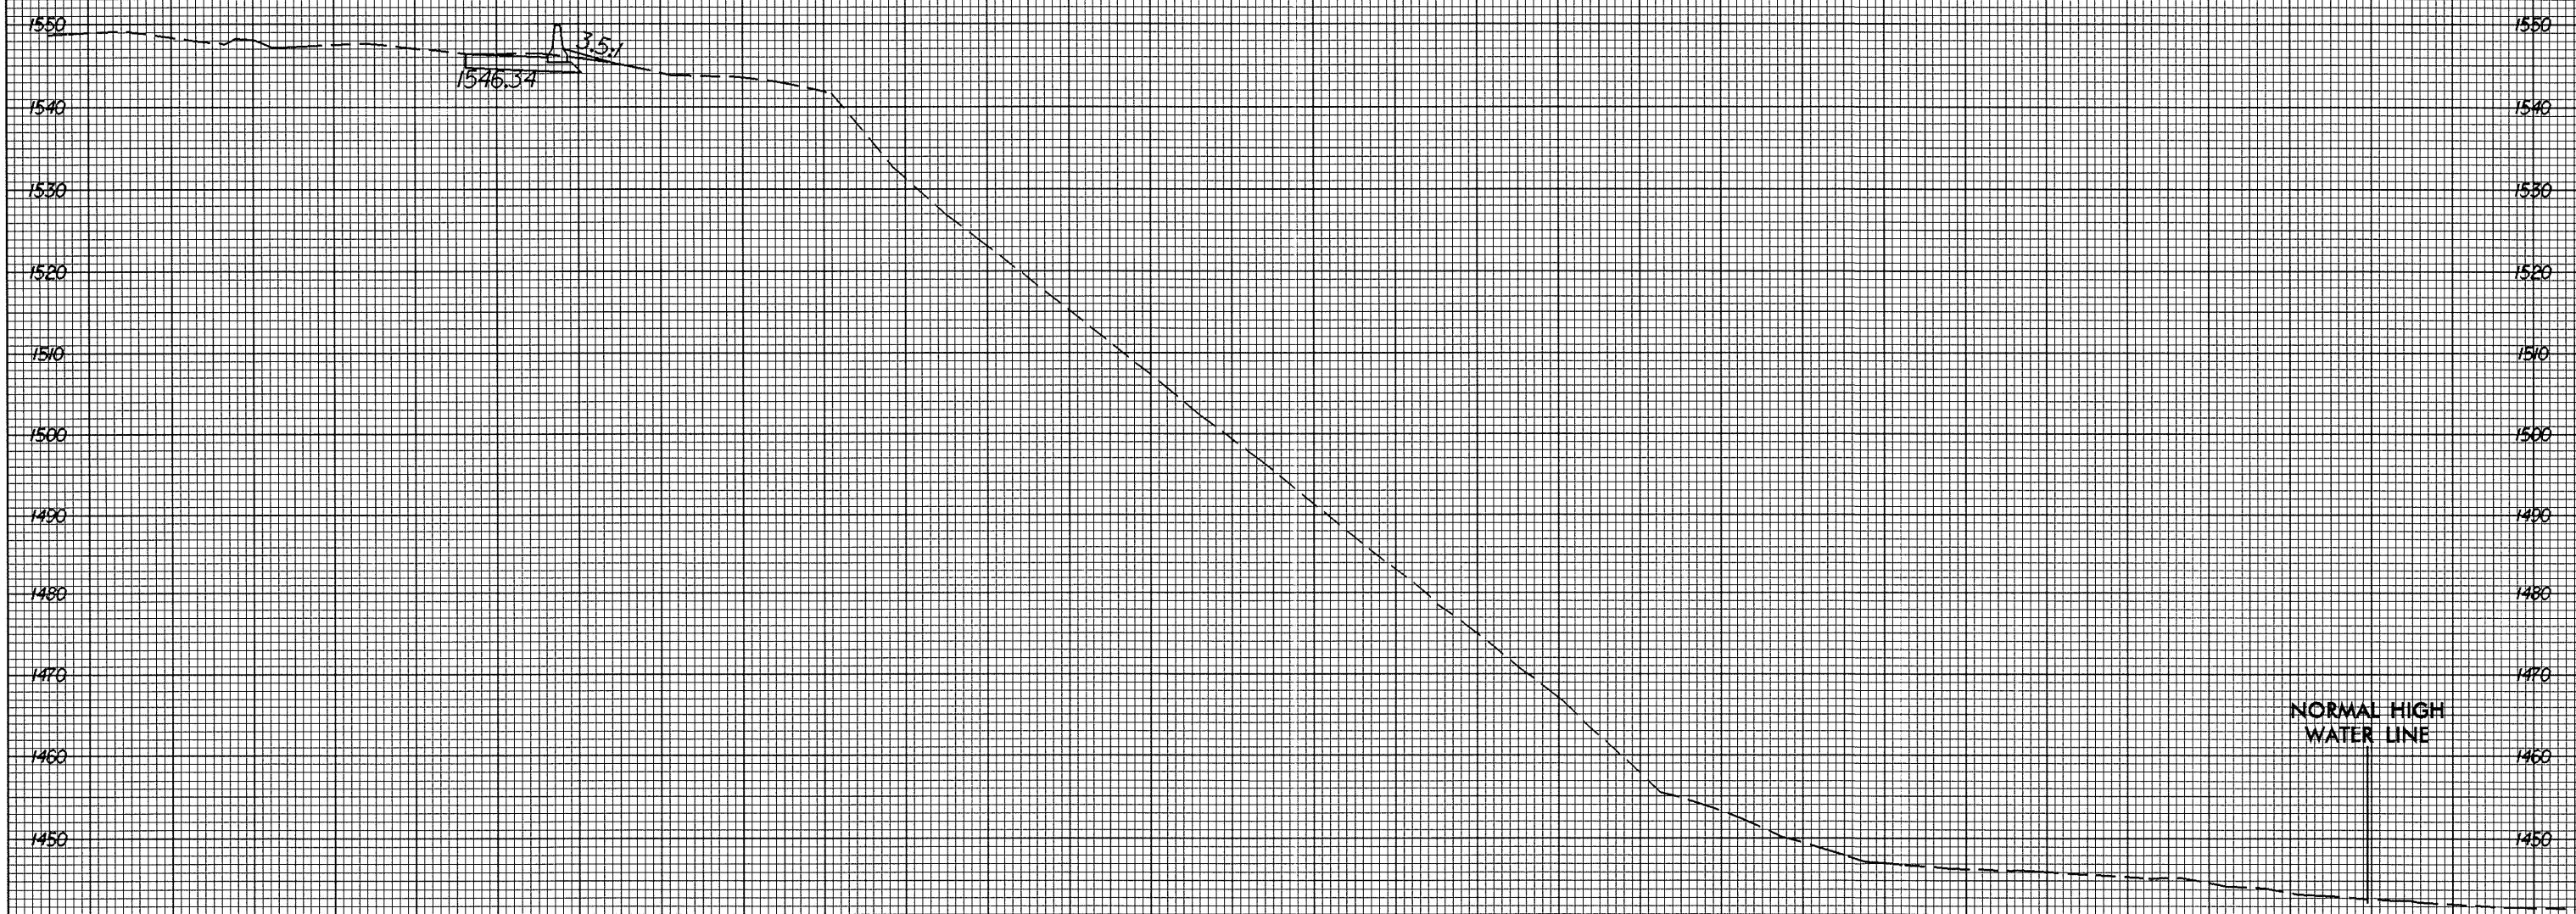

10+50.00

EL 4

SITE 4

05-APR-2005 11:40:40 E:\Projects\112.1044027\112.1044027.dgn

50 40 30 20 10 0 10 20 30 40 50 60 70 80 90 100 110 120 130 140 150 160 170 180 190 200 210 220 230 240 250