



8/23/99

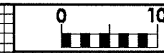

PROJ. REFERENCE NO.	SHEET NO.
112.1044027	X-5

50 40 30 20 10 0 10 20 30 40 50 60 70 80 90 100 110 120 130 140 150 160 170 180 190 200 210 220 230 240 250

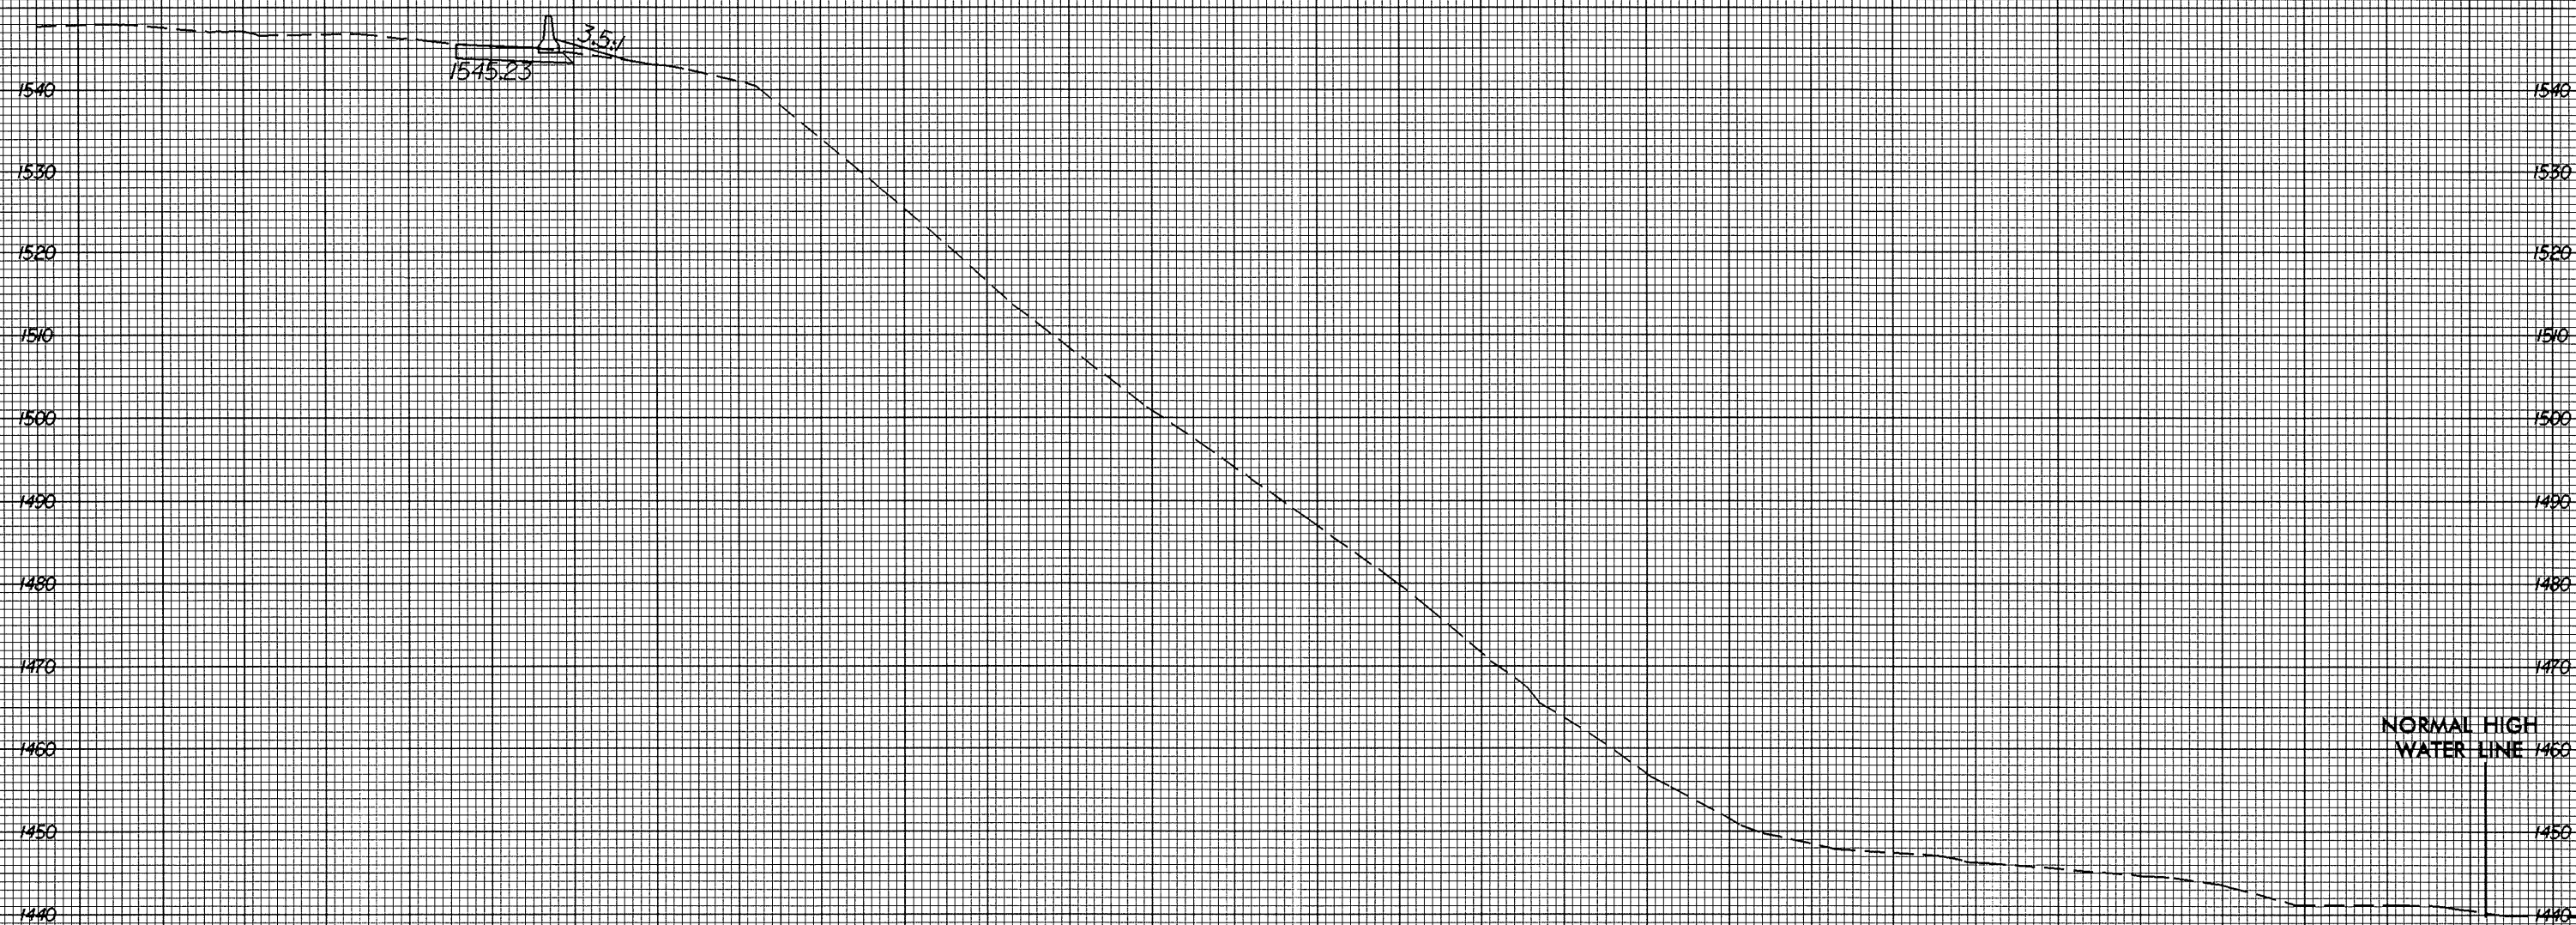

19+00.00

NORMAL HIGH WATER LINE

CL4

**SITE 4**

50 40 30 20 10 0 10 20 30 40 50 60 70 80 90 100 110 120 130 140 150 160 170 180 190 200 210 220 230 240 250

05-APR-2005 11:11  
E:\SofCo\way\100\100333181\site4.dgn  
A1 R02323181