



PROJ. REFERENCE NO.	SHEET NO.	TOTAL SHEETS
37652	4	8
STATE PROJ. NO.	F.A. PROJ. NO.	DESCRIPTION
37652		MA05013R

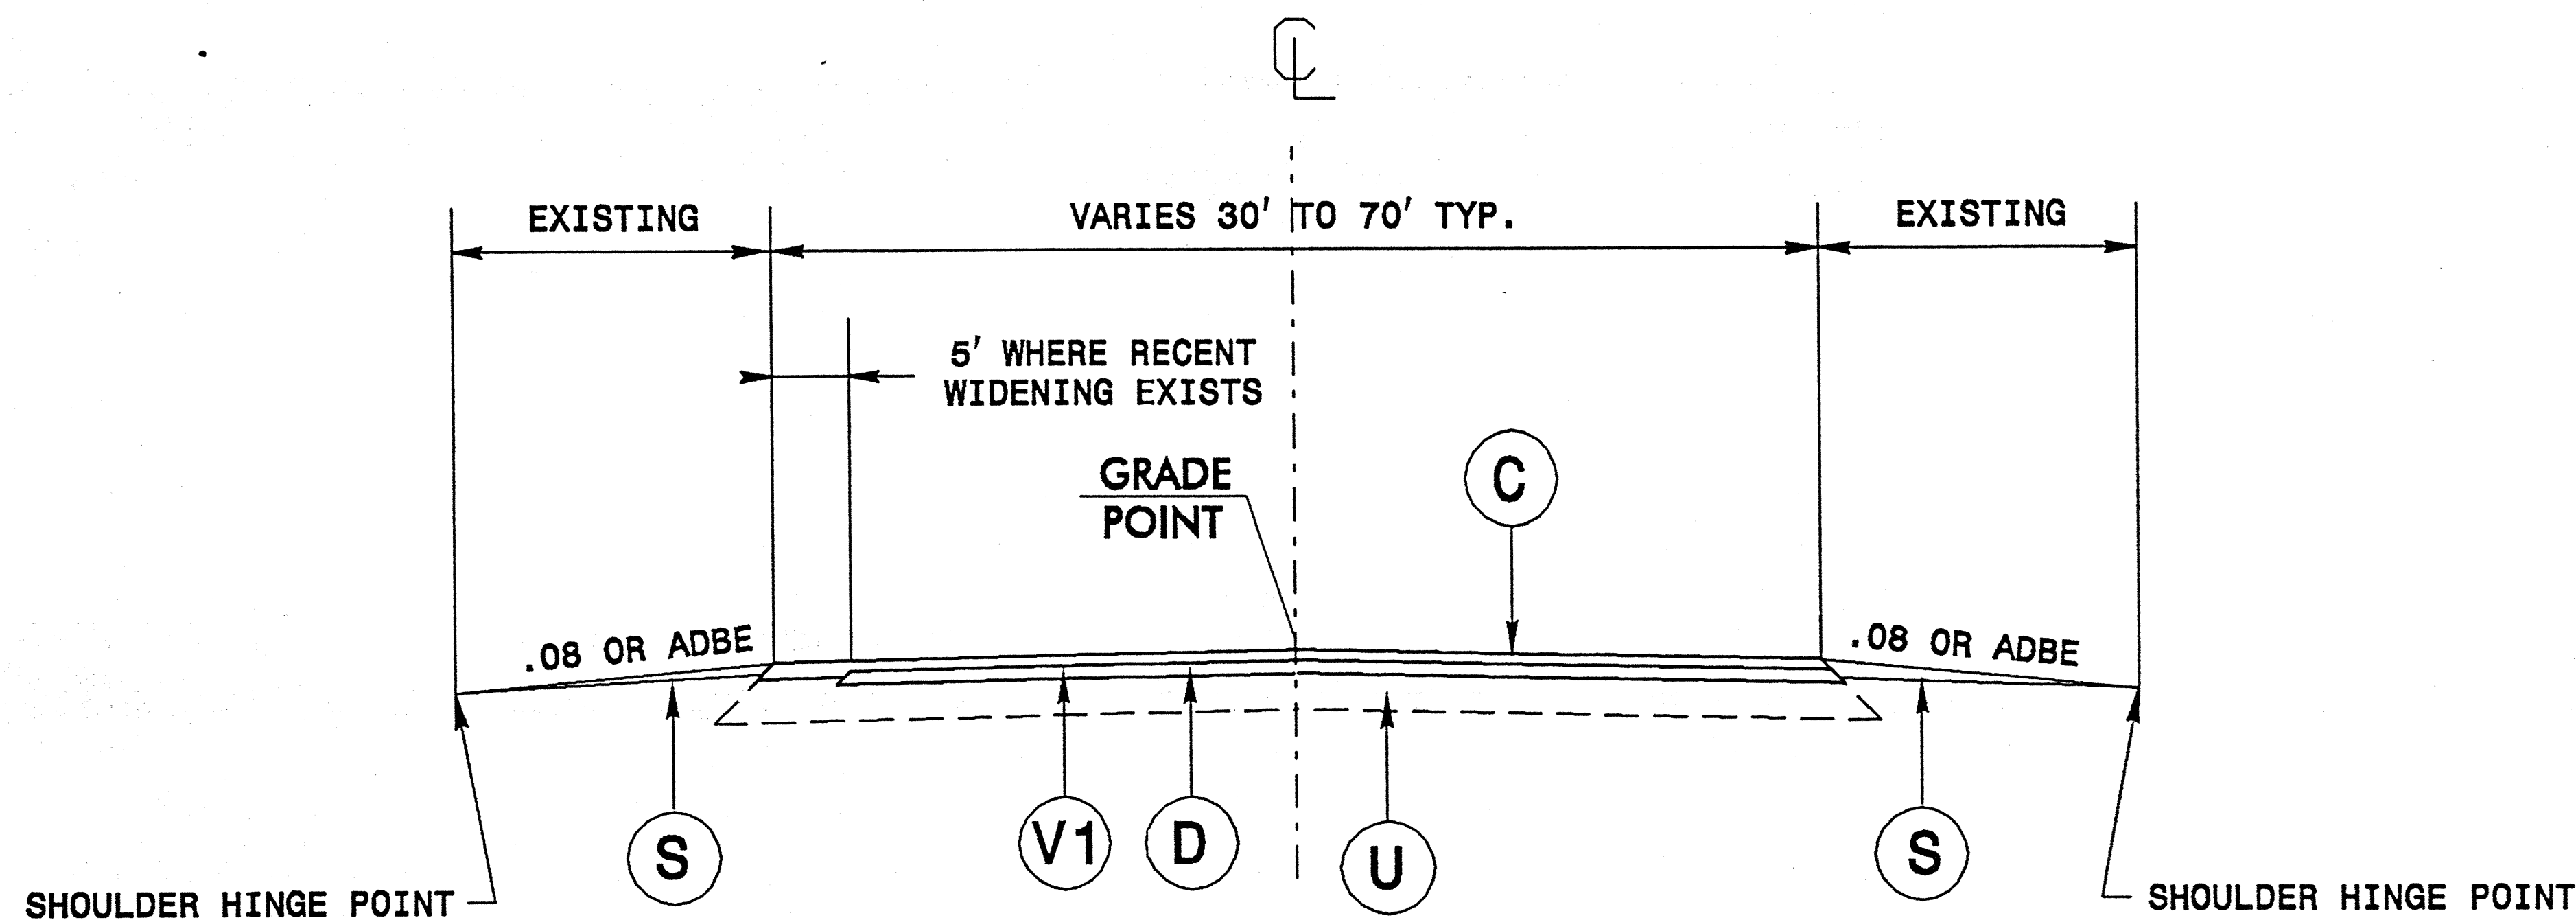


TYPICAL NO. 2

NOTES: RESTRIPE 12' LANES WITH 5' BIKE LANES
DO NOT MILL 5' OF RECENTLY WIDENED SHOULDERS.
MILL FULL WIDTH WHERE PROPOSED BIKE LANE IS NOT PART OF PAVED SHOULDER.
SECTION INCLUDES APPROX .54 MILES OF 4 LANE DIVIDED ROADWAY.

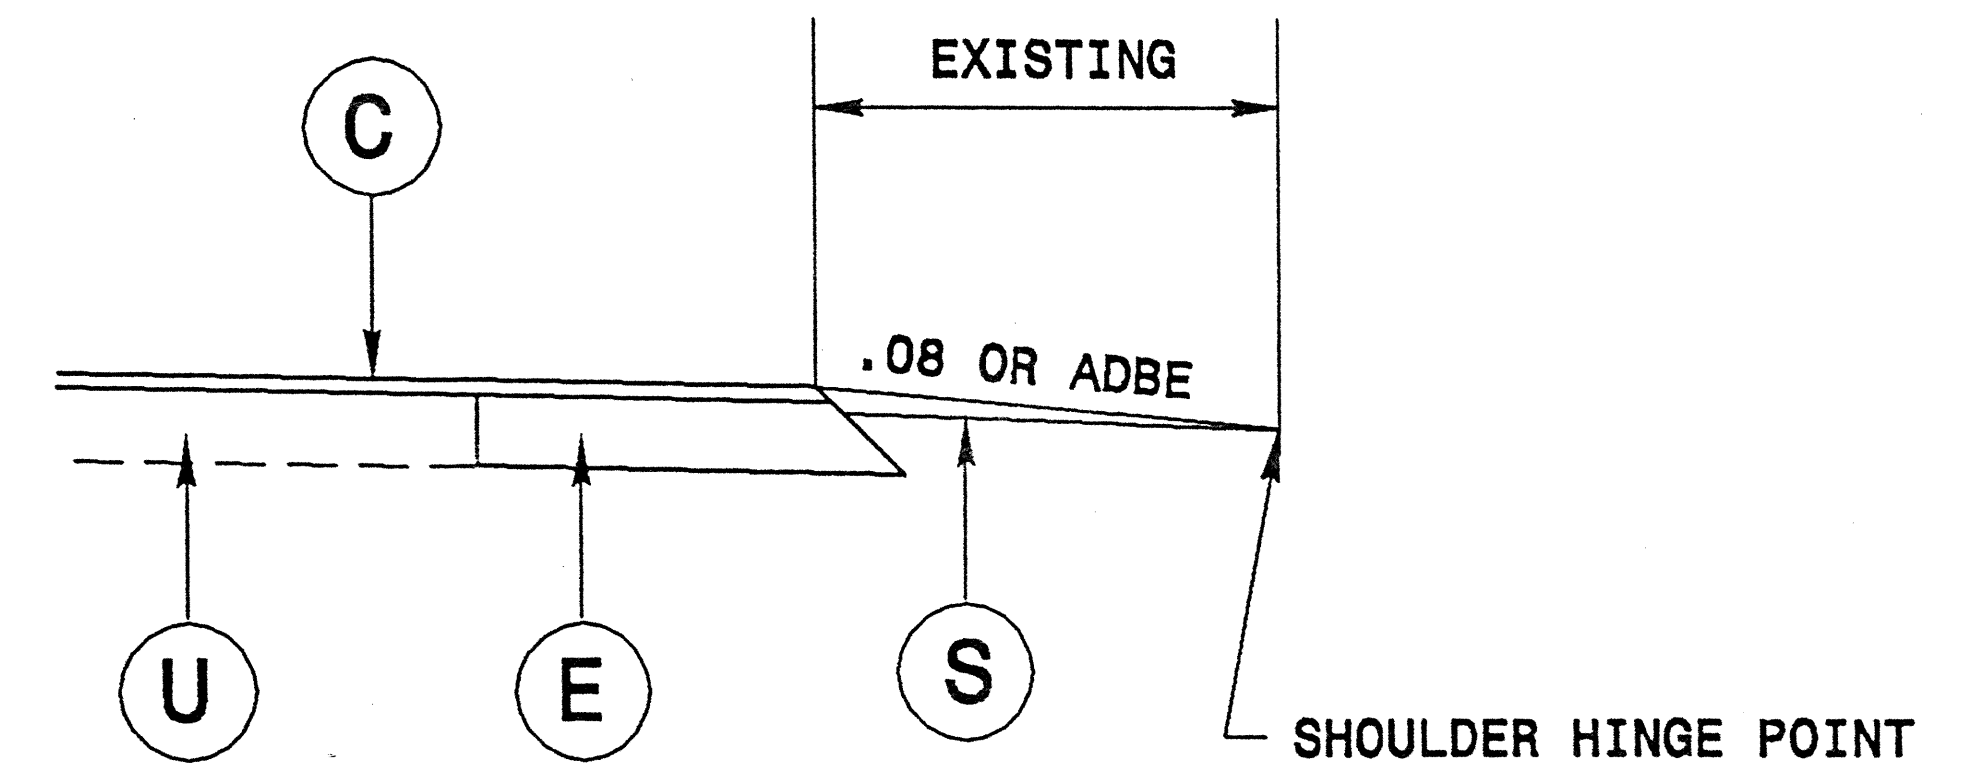

WIDENING DETAIL NO. 2A

NOTE: USE ON CORNWALLIS ROAD AT TW ALEXANDER DRIVE.
SEE SIGNAL PLANS FOR DIMENSIONS OF TURN LANE.

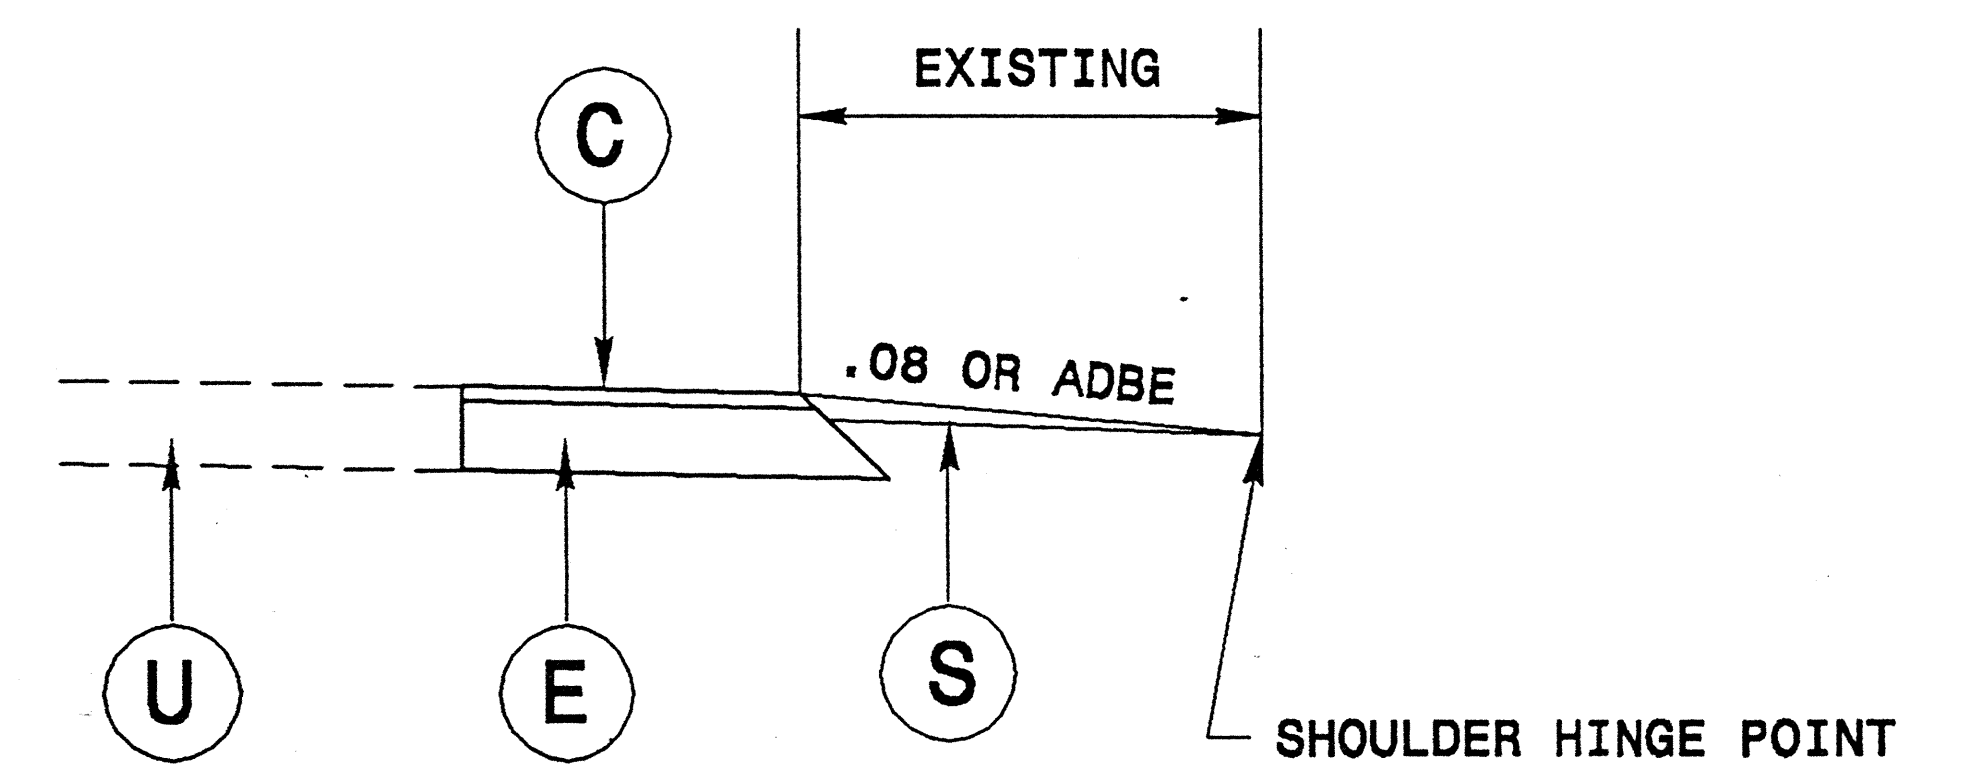

WIDENING DETAIL NO. 2B

NOTE: USE ON TW ALEXANDER DR. AND ON DAVIS DR.
SEE SIGNAL PLANS FOR DIMENSIONS OF TURN LANE.