




PLAN OF WING - W1

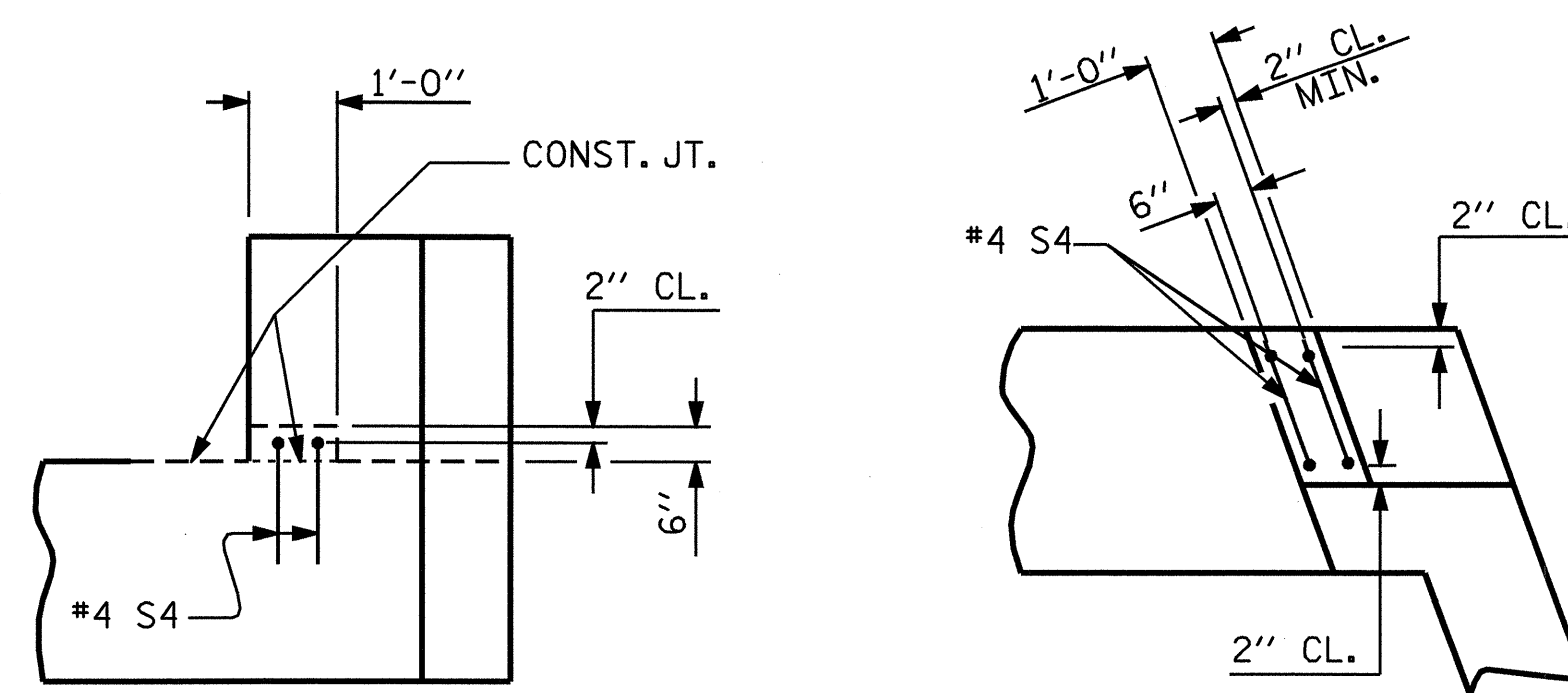



ELEVATION
PLAN
LATERAL GUIDE DETAILS

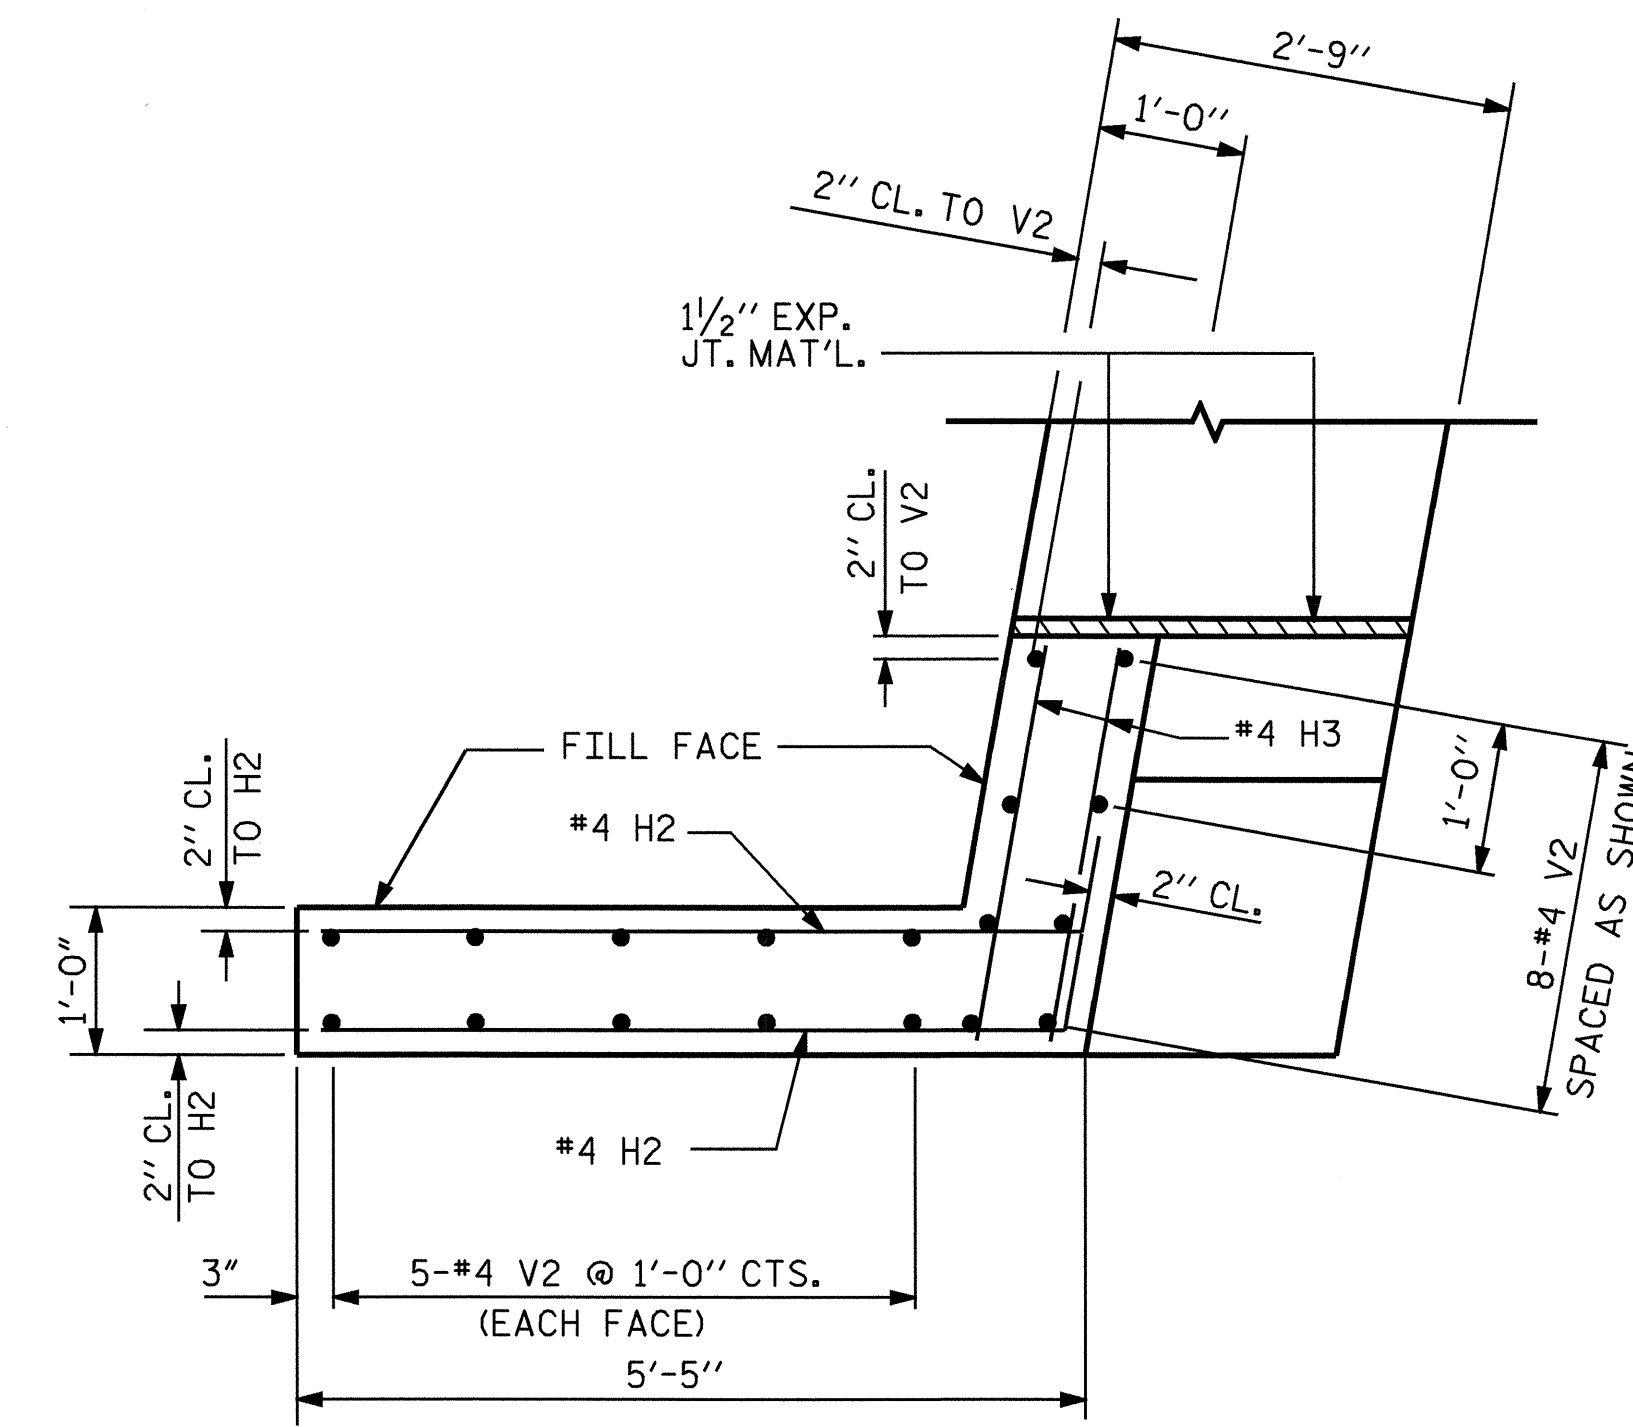

PLAN OF WING - W2

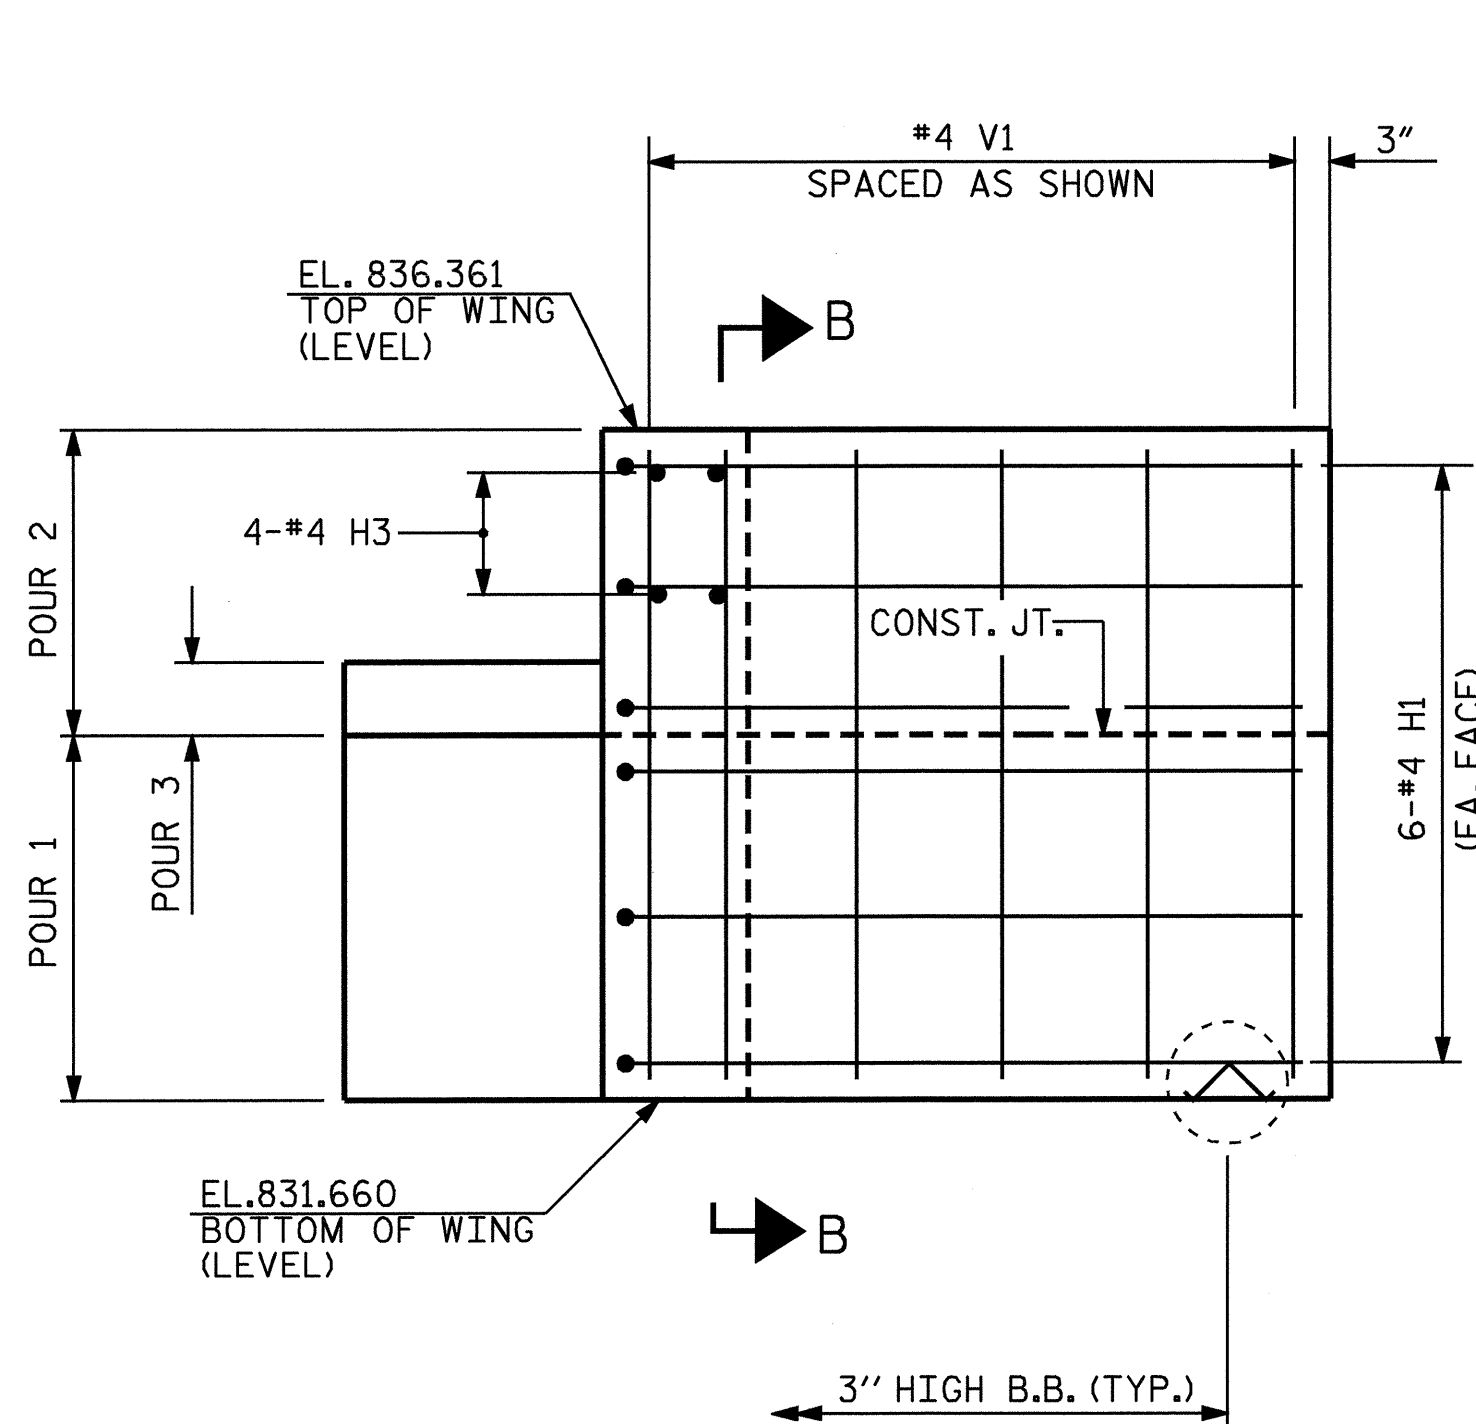

ELEVATION OF WING - W1

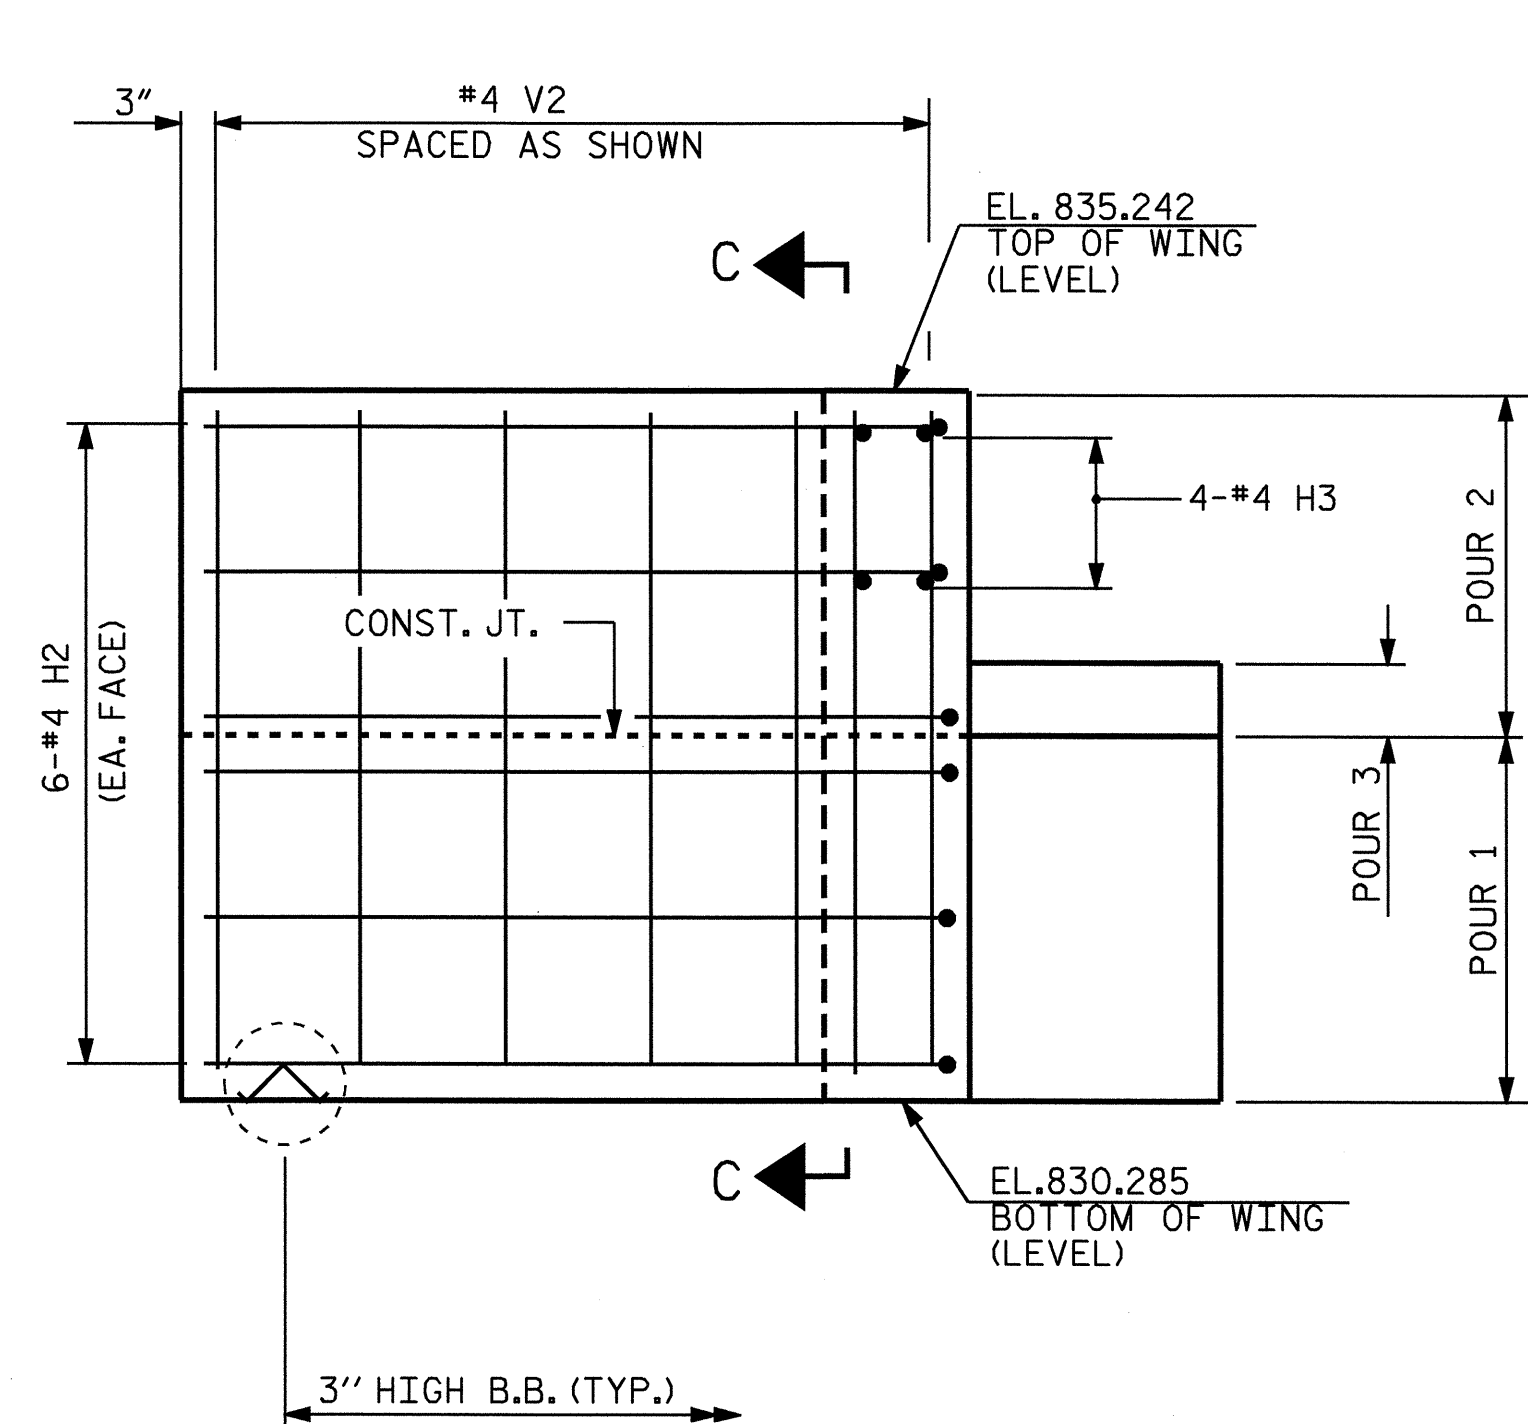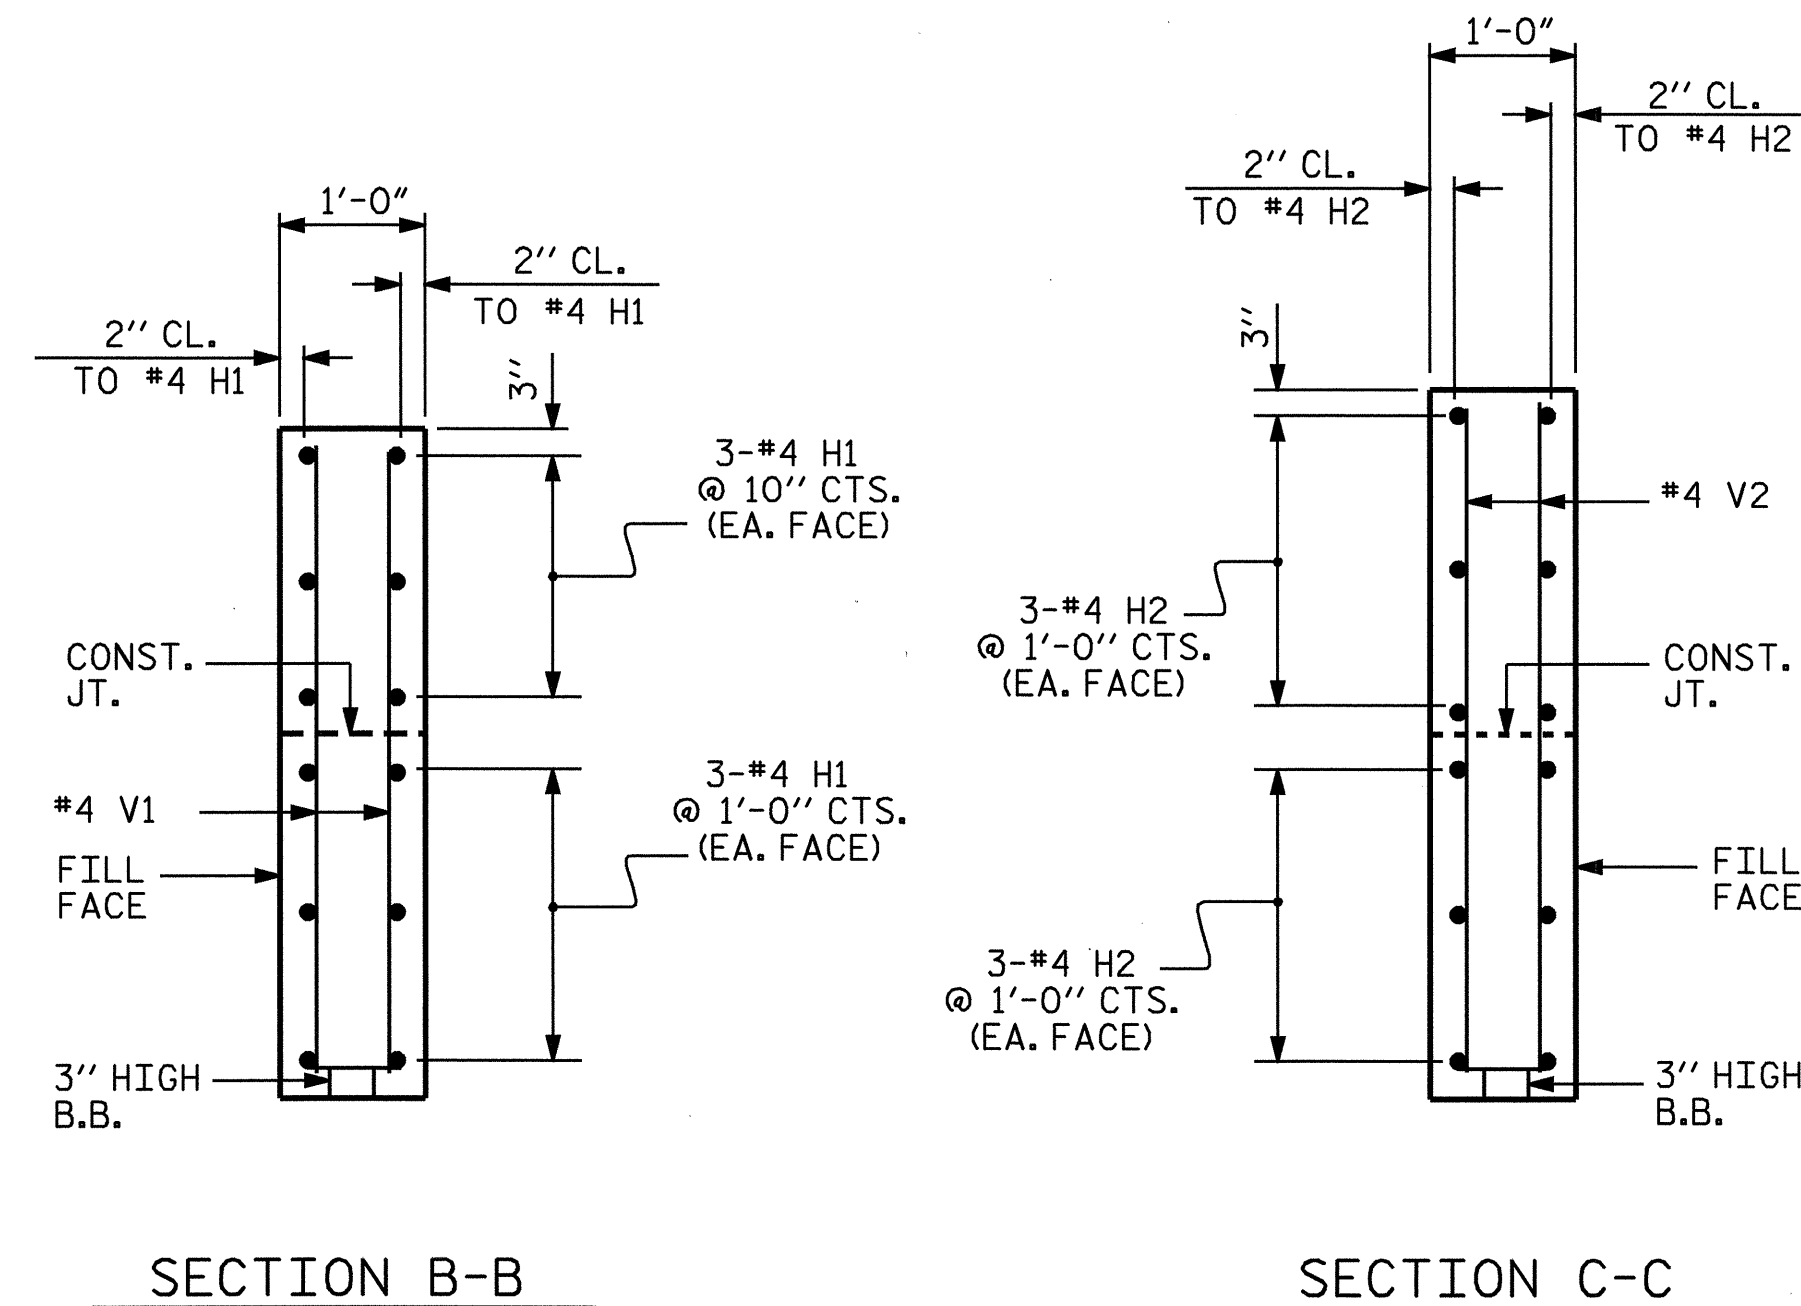

ELEVATION OF WING - W2

PROJECT NO. B-3839
 FORSYTH COUNTY
 STATION: 19+64.00 -L-

SHEET 2 OF 3

STATE OF NORTH CAROLINA DEPARTMENT OF TRANSPORTATION RALEIGH					
SUBSTRUCTURE END BENT No. 1					
REVISIONS					
NO.	BY:	DATE:	NO.	BY:	DATE:
1			3		
2			4		
SHEET NO. S-8					TOTAL SHEETS 16



DRAWN BY: M. POOLE DATE: 04/2004
 CHECKED BY: L.L. MURPHY DATE: 04/2005

18-MAY-2005 16:33
 R:\STRUCTURE\B3839\m\poole\MICROS\B3839_02.DGN
 danodge

NCDD5