


8/23/99




PROJ. REFERENCE NO.
B-3839

SHEET NO.
X-2


150 140 130 120 110 100 90 80 70 60 50 40 30 20 10 0 10 20 30 40 50 60 70 80 90 100 110 120 130 140 150

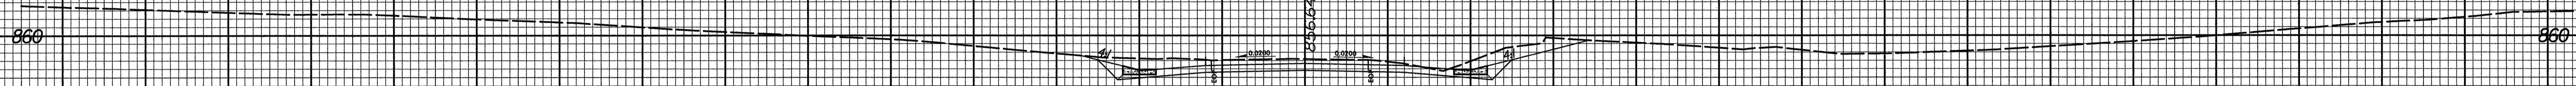


15+50.000
857.18

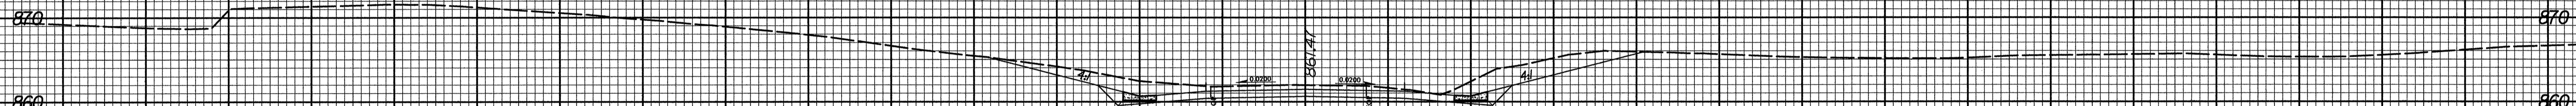

15+00.000
861.96

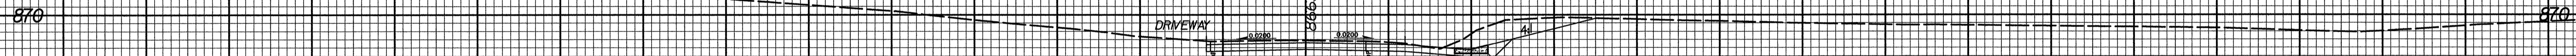

14+50.000
866.89

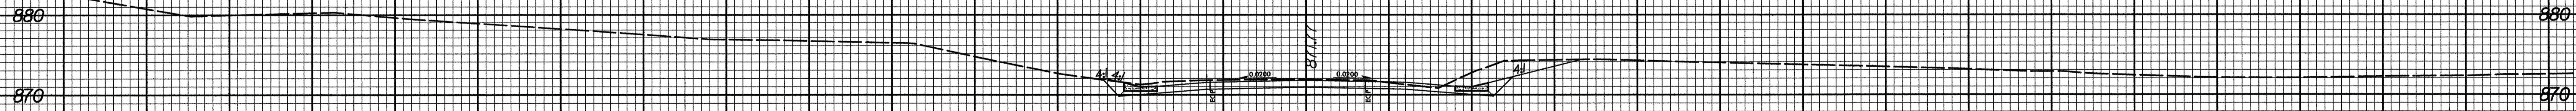

14+00.000
871.87

150 140 130 120 110 100 90 80 70 60 50 40 30 20 10 0 10 20 30 40 50 60 70 80 90 100 110 120 130 140 150

8/23/99
C:\PROJECTS\8/23/99\8/23/99.DWG

8/23/99 03:42:35 AM