


**STATE OF NORTH CAROLINA
DEPARTMENT OF TRANSPORTATION**


**SIGNING PLANS
HALIFAX COUNTY**

**LOCATION: BRIDGE #40 AND #45 OVER BEECH SWAMP ON SR 1003
(13 BRIDGES RD) WEST OF SCOTLAND NECK**

STA. 15+50 BEGIN STATE SIGNING PROJECT B-3467

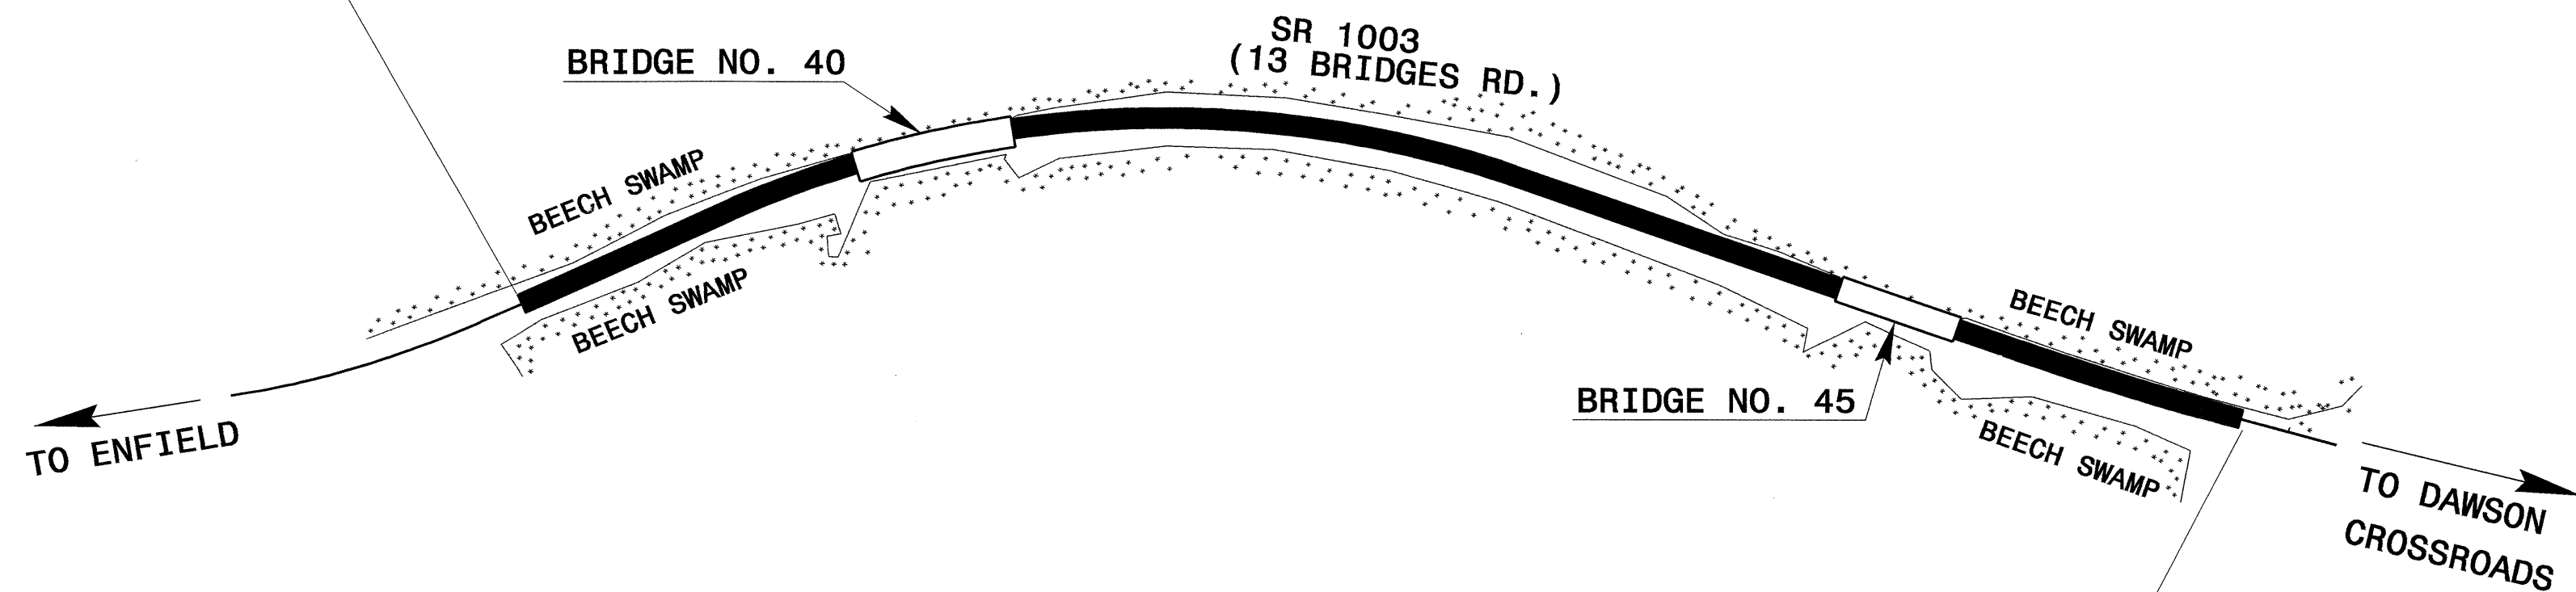

STA. 35+50 END STATE SIGNING PROJECT B-3467

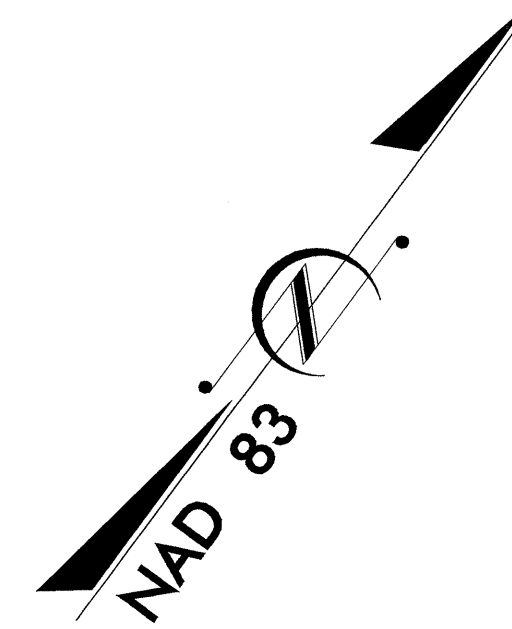

T.I.P.: B-3467

CONTRACT: C200958

SUMMARY OF QUANTITIES

ITEM NO.		ITEM DESCRIPTION	QUANTITY	UNIT
DESC. NO.	SECT. NO.			
4025000000	901	CONTRACTOR FURNISHED, TYPE E SIGN	8.50	S.F.
4072000000	903	SUPPORTS, 3-LB STEEL U-CHANNEL	16.00	L.F.
4102000000	904	SIGN ERECTION, TYPE E	2	EA.
4155000000	907	DISPOSAL OF SIGN SYSTEM, U-CHANNEL	12	EA.

**ROADWAY STANDARD DRAWINGS
APPLICABLE TO THESE SIGNING PLANS**

904.10
904.50

INDEX

SHEET NO.	DESCRIPTION
1	TITLE SHEET
2	TYPE E SIGNS
3 & 4	EXISTING & PROPOSED SIGNING

PLAN PREPARED BY: N.C.D.O.T. SIGNING SECTION	SEAL
<u>RON KING, P.E.</u> SIGNING ENGINEER <u>A. I. ALQUDWAH, P.E.</u> SIGNING PROJECT ENGINEER <u>D. M. EATON</u> SIGNING PROJECT DESIGN ENGINEER <u>D. IVES</u> SIGNING DESIGN ENGINEER	