

1/2" Ø L. R. GRADE 270 STRANDS

AREA (SQUARE INCHES)	ULTIMATE STRENGTH (LBS. PER STRAND)	APPLIED PRESTRESS (LBS. PER STRAND)
0.153	41,300	30,980


REINFORCING STEEL FOR ONE GIRDER

BAR	NUMBER	SIZE	TYPE	LENGTH	WEIGHT
S1	36	#4	1	6'-10"	164
S2	12	#5	1	6'-10"	86
S3	4	#4	3	8'-8"	23
*S4	4	#5	STR	3'-8"	15
S5	48	#4	2	2'-4"	75
S6	1	#4	3	9'-2"	6

* NOTE: S4 BARS SHALL BE BENT BEFORE SHIPMENT. HEAT BENDING SHALL NOT BE ALLOWED.

BAR TYPES

ALL BAR DIMENSIONS ARE OUT-TO-OUT


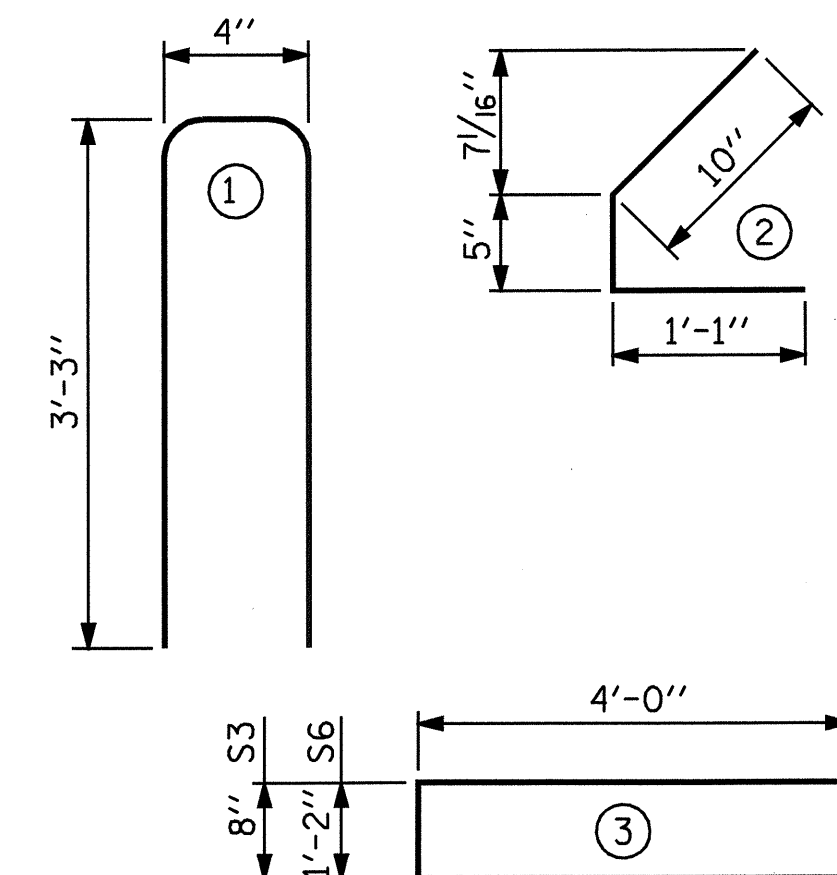


QUANTITIES FOR ONE GIRDER

REINFORCING STEEL	5,000 PSI CONCRETE	1/2" Ø L.R. STRANDS
LB.	C.Y.	No.
369	4.0	16

GIRDERS REQUIRED

NUMBER	LENGTH	TOTAL LENGTH
8	42'-2"	337'-4"

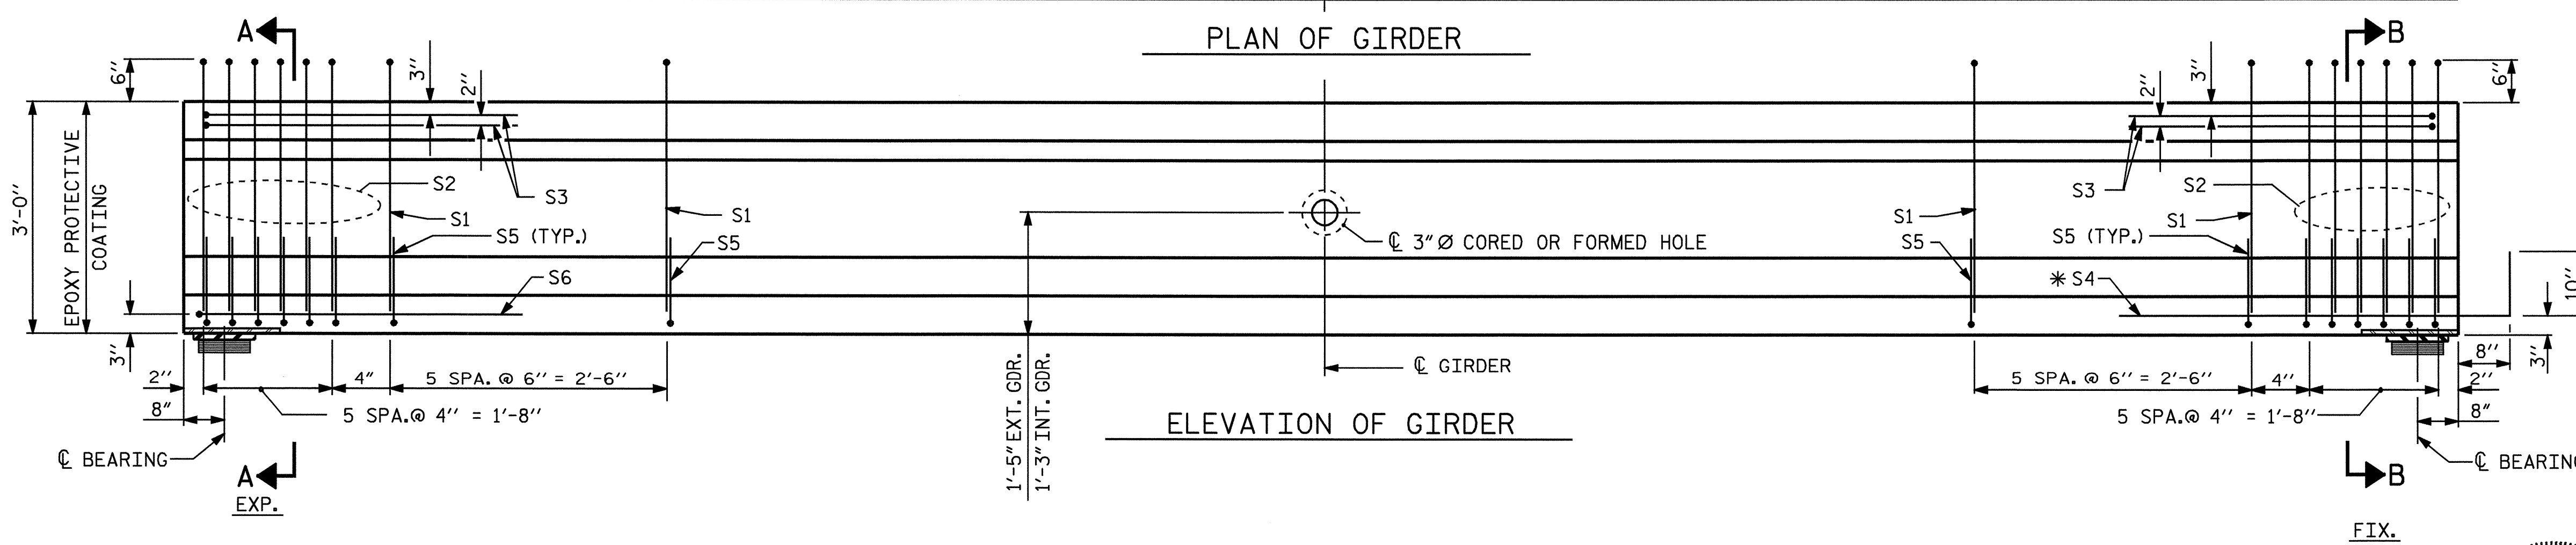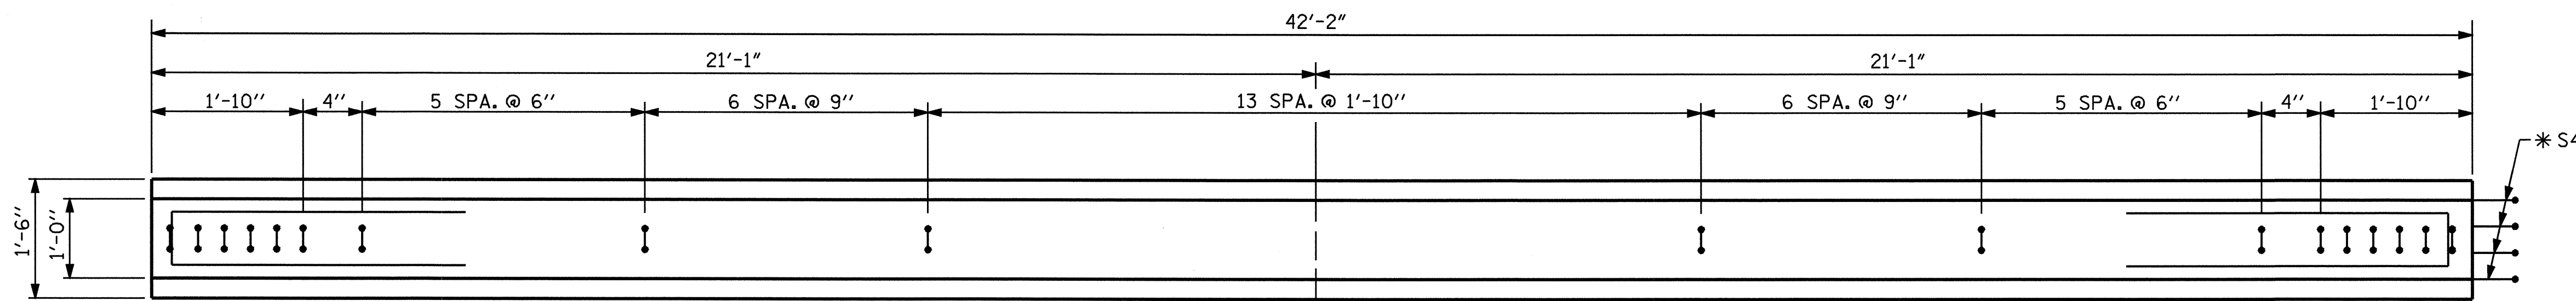


PROJECT NO. B-3467
HALIFAX COUNTY
 STATION: 31+50.00 -L-

SHEET 1 OF 3

STATE OF NORTH CAROLINA
 DEPARTMENT OF TRANSPORTATION
 RALEIGH

**STANDARD
 AASHTO TYPE II
 PRESTRESSED CONCRETE GIRDER
 CONTINUOUS FOR LIVE LOAD
 SPANS A & C**

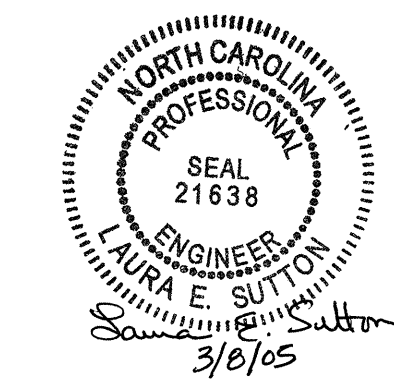

ASSEMBLED BY : J. L. WALTON DATE : 4/22/03
 CHECKED BY : B.N. BARODAWALA DATE : 6/5/03
 DRAWN BY : ELR 8/91 REV. 7/17/98 RWW/LES
 CHECKED BY : GRP 8/91 REV. 8/16/99 RWW/LES
 REV. 10/17/00 RWW/LES

REVISIONS						SHEET NO.
NO.	BY:	DATE:	NO.	BY:	DATE:	S-41
1			3			TOTAL SHEETS
2			4			60