




PLAN OF SPANS

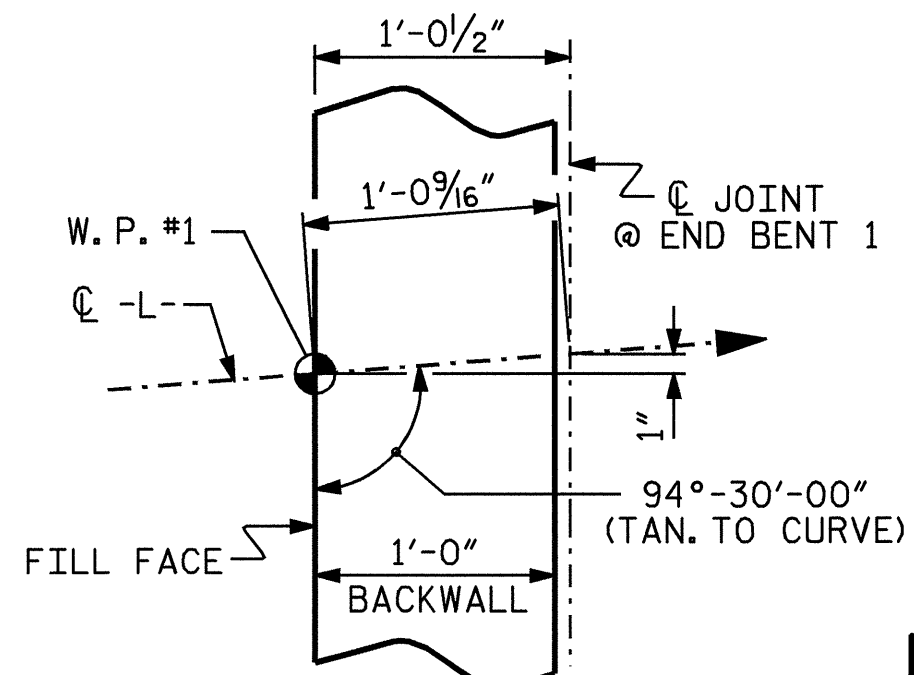

DETAIL "A"

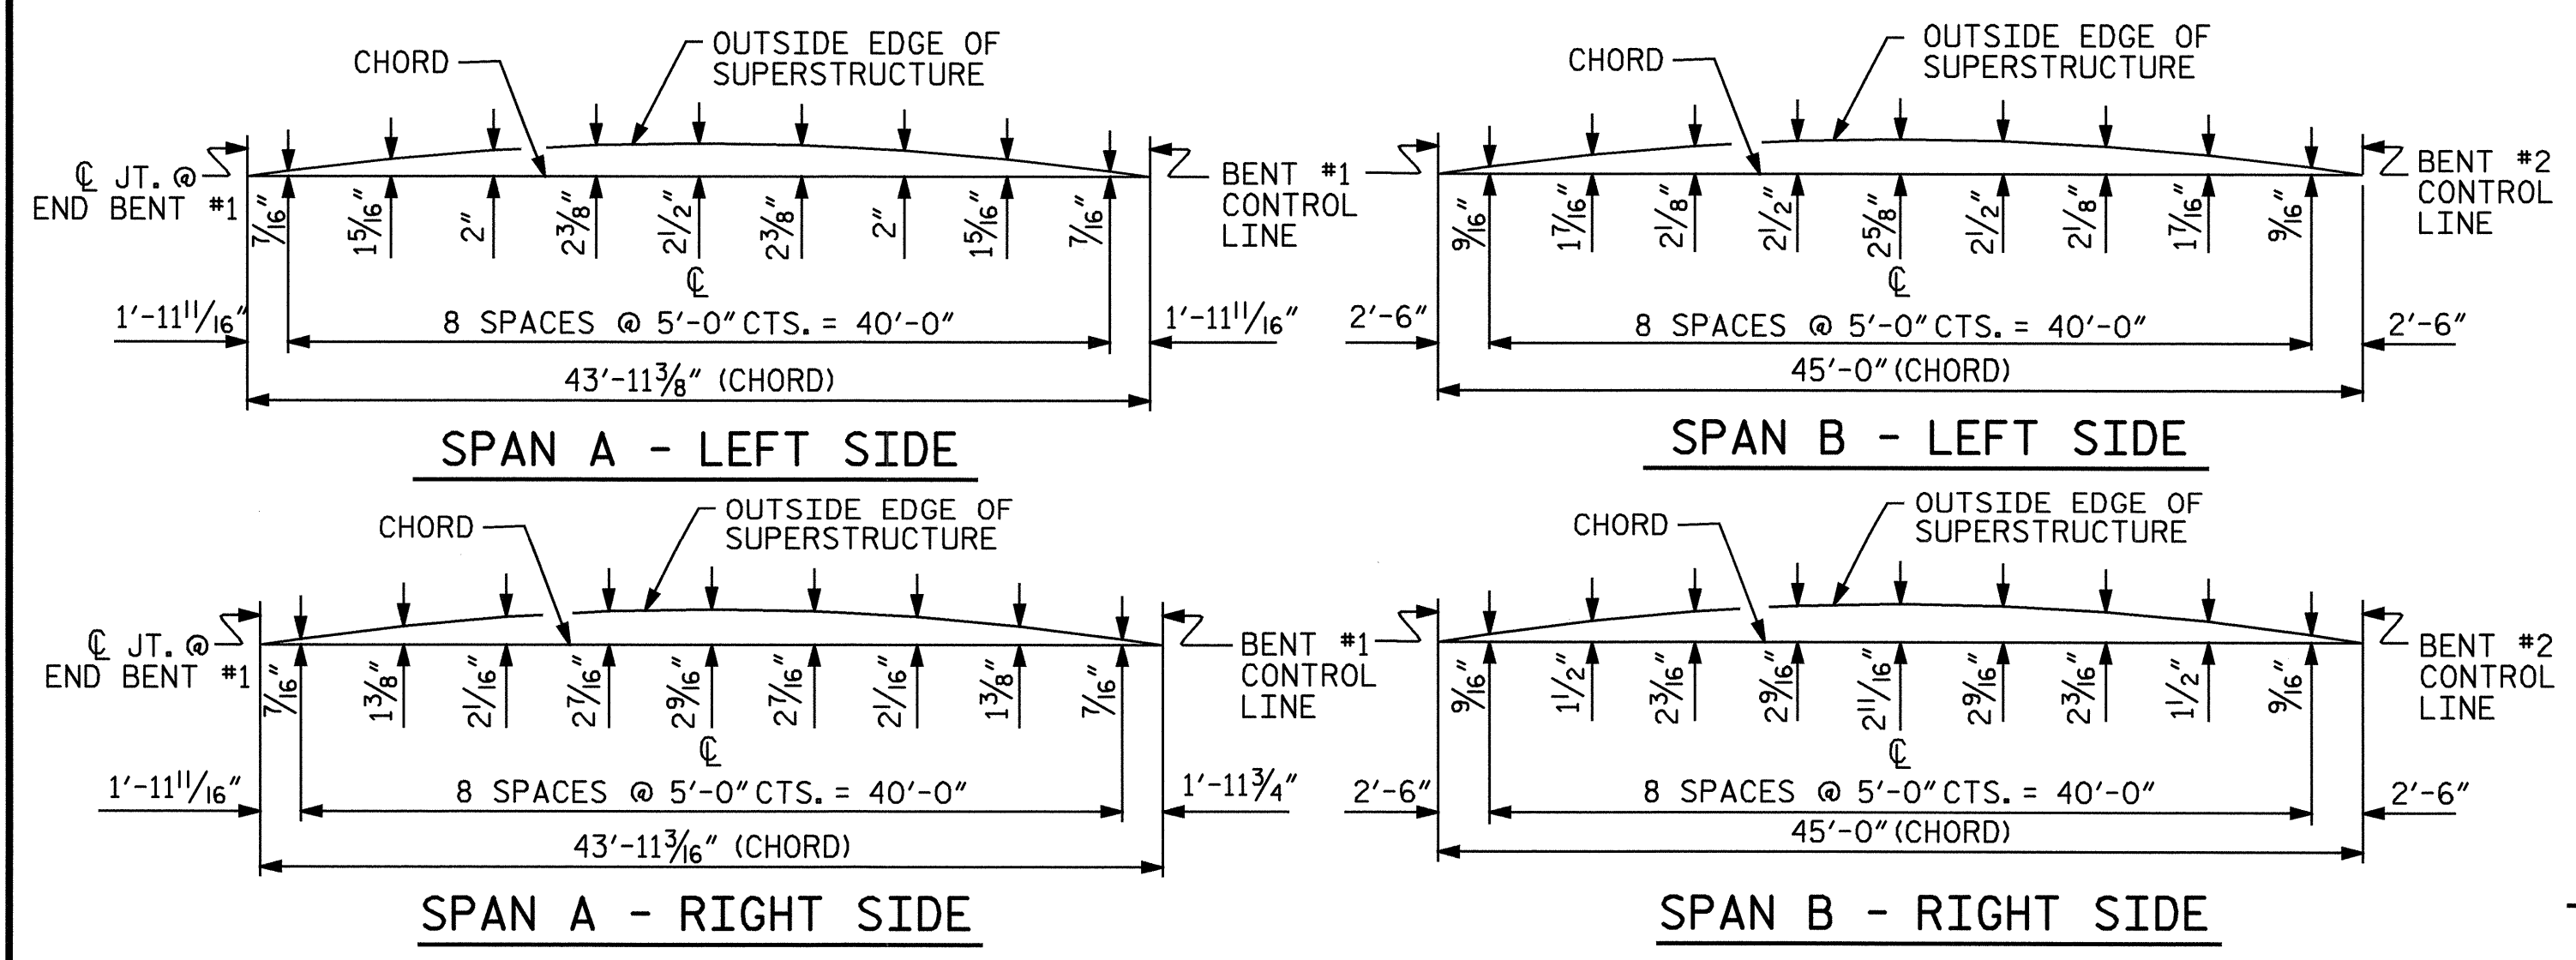

ARC OFFSETS

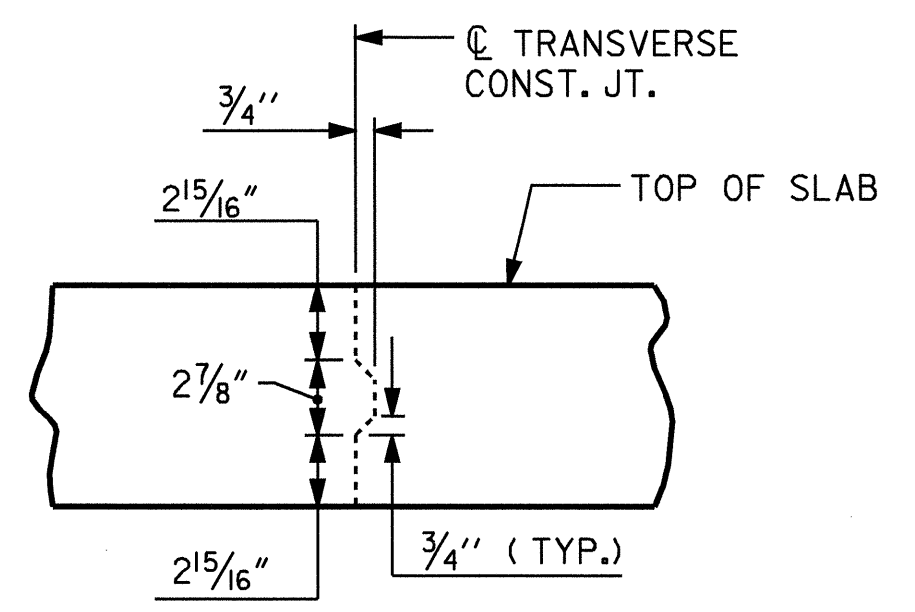

TRANSVERSE CONSTRUCTION JOINT DETAIL


NOTE: REINFORCING STEEL IN SLAB NOT SHOWN. LONGITUDINAL REINFORCING STEEL SHALL BE CONTINUOUS THROUGH JOINT.

PROJECT NO. B-3467  
 HALIFAX COUNTY  
 STATION: 20+75.00 -L-

SHEET 1 OF 2

STATE OF NORTH CAROLINA  
 DEPARTMENT OF TRANSPORTATION  
 RALEIGH

SUPERSTRUCTURE  
 PLAN OF SPANS

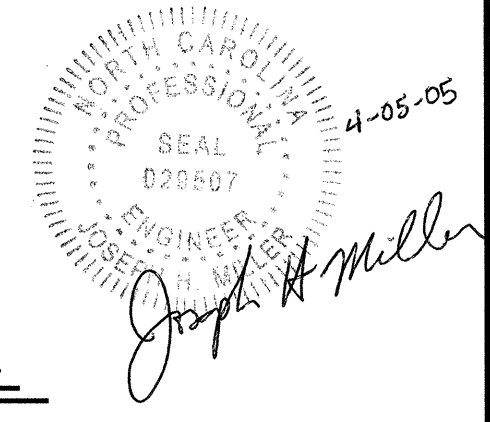

DRAWN BY: B.N. BARODAWALA DATE: 2-7-03  
 CHECKED BY: J.H. MILLER DATE: 1-10-05

04-APR-2005 11:06  
 S:\P66\Squad\B3467.v8\str1\bbbarodawala\B3467.ed\_s\*.01.dgn  
 isuttion

REVISIONS						SHEET NO.
NO.	BY:	DATE:	NO.	BY:	DATE:	S-7
1			3			TOTAL SHEETS
2			4			60

STR. #1