


PROJECT B-3467
BRIDGES NO. 40
and NO. 45

EDGECOMBE CO.

SIGN DETAIL
SCALE 1:15

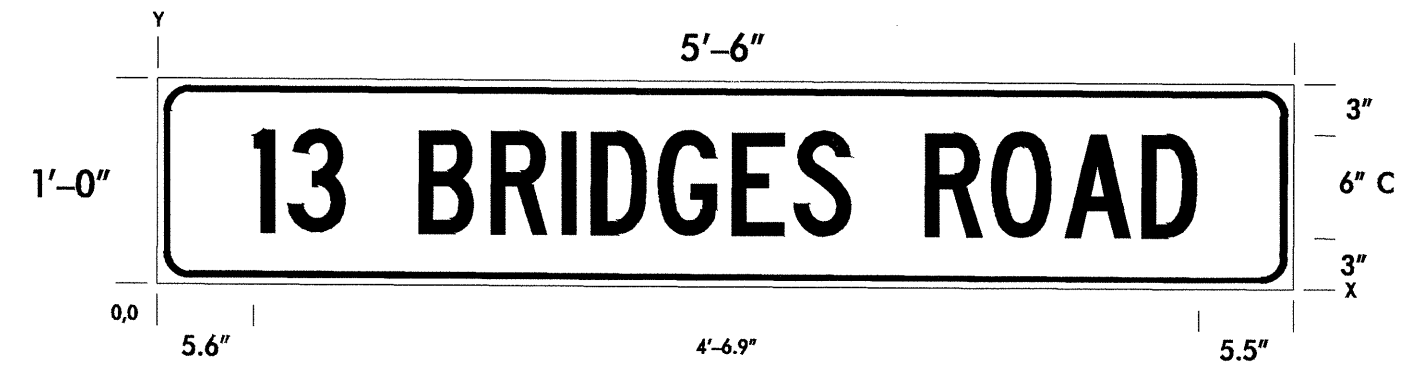

DIMENSIONS IN INCHES

SPACINGS ARE TO START OF NEXT LETTER





Y FONT	LETTER SPACINGS															HT LEN		
3.0	1	3	B	R	I	D	G	E	S	R	O	A	D				6.0	
C	5.6	2.1	3.3	4.2	4.2	4.1	1.7	4.0	4.2	3.7	3.3	4.2	4.0	4.1	4.5	3.3	5.5	54.9

N. C. DEPARTMENT OF TRANSPORTATION
DIVISION OF HIGHWAYS
TRAFFIC ENGINEERING BRANCH

SIGN NUMBER: SP04161 DESIGN BY: MB ALLEN DATE: 4/12/04
TYPE: D CHECKED BY: STD. #: 4
QUANTITY: PROJECT ID: DIV: 4
WIDTHxHEIGHT: 66" x 12" BACKGROUND COLOR: ORANGE
SIGN AREA: 5.50 SQ. FT. COPY COLOR: BLACK
BORDER TYPE: FLUSH MAJ. COPY SERIES: C
RECESS: 0.375 MAT'L: TO BE DETERMINED
BORDER WIDTH: 0.375" TO BE MOUNTED WITH DETOUR
RADIUS: 1.5" SIGNING

NOTES:
-Legend and border shall be direct applied non-reflective sheeting.
-Background shall be min. Type III reflective sheeting.

SYMBOL	X	Y	WID	HT

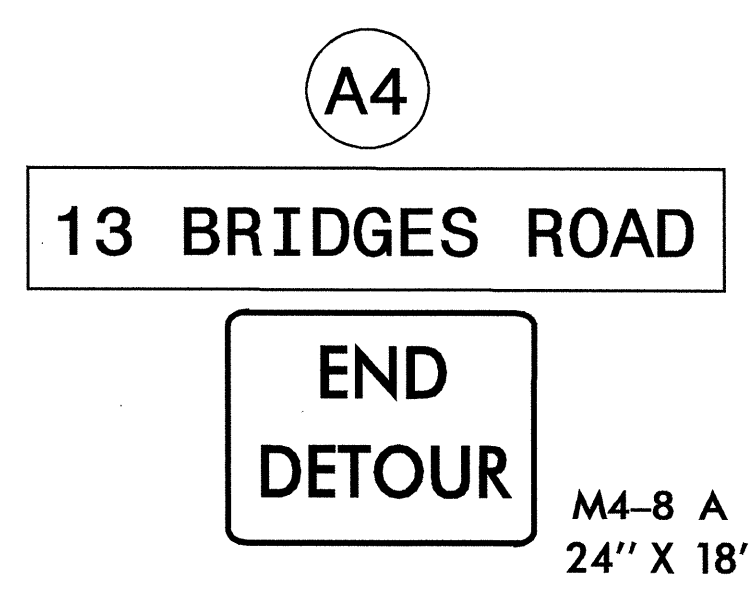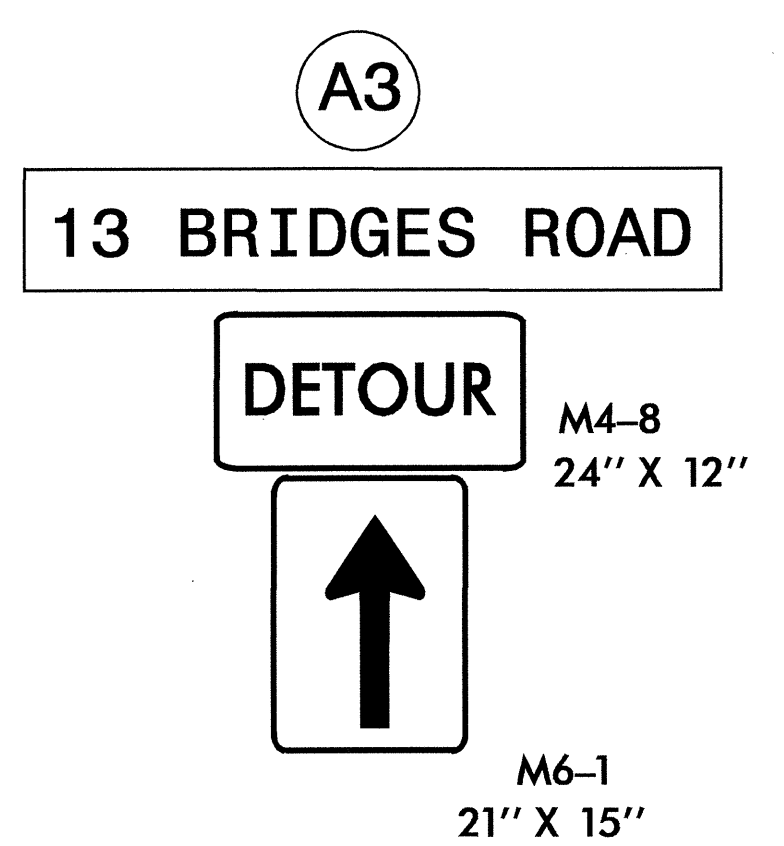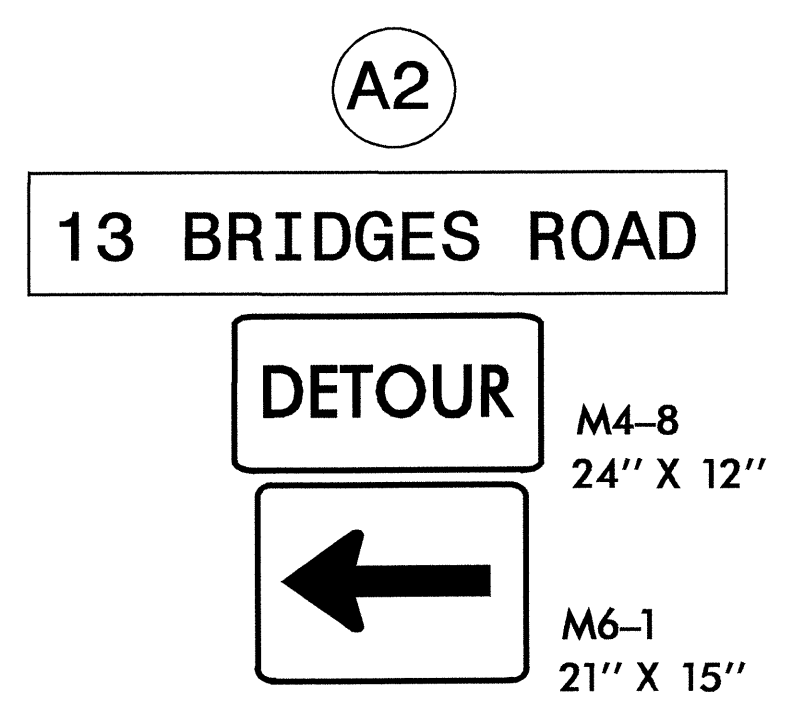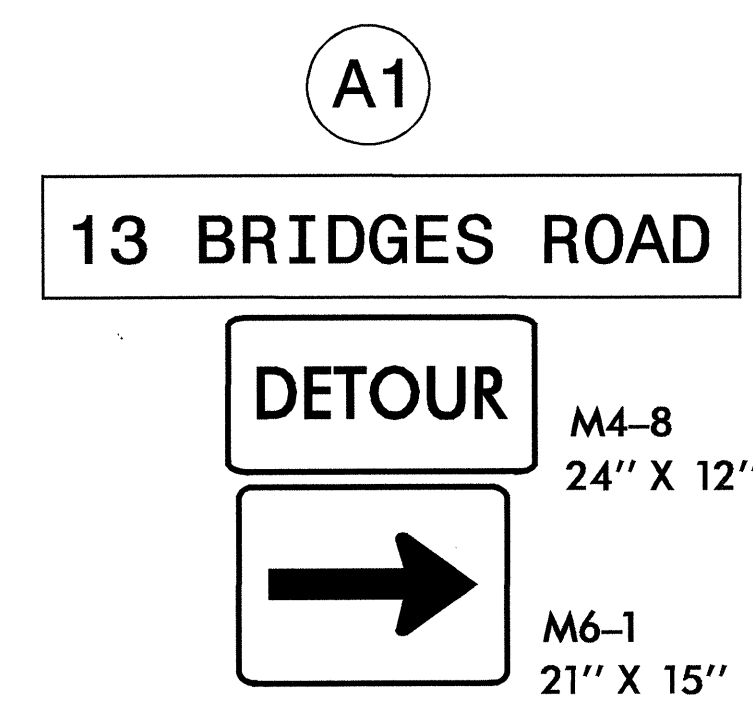

APPROVED: *Joseph Isak* DATE: 5/4/04

SEAL

DETOUR ROUTE AND
DETOUR SIGN DESIGN

SCALE: NONE		REVISIONS
DATE: 3/28/04		
DWG. BY: JLF		
DESIGN BY: JLF		
REVIEWED BY: BW		

27-APR-2004 10:54
M:\TCP\B-3467\TCP.dgn
JLH\AT 11:10:18