


PLAN OF SPAN A

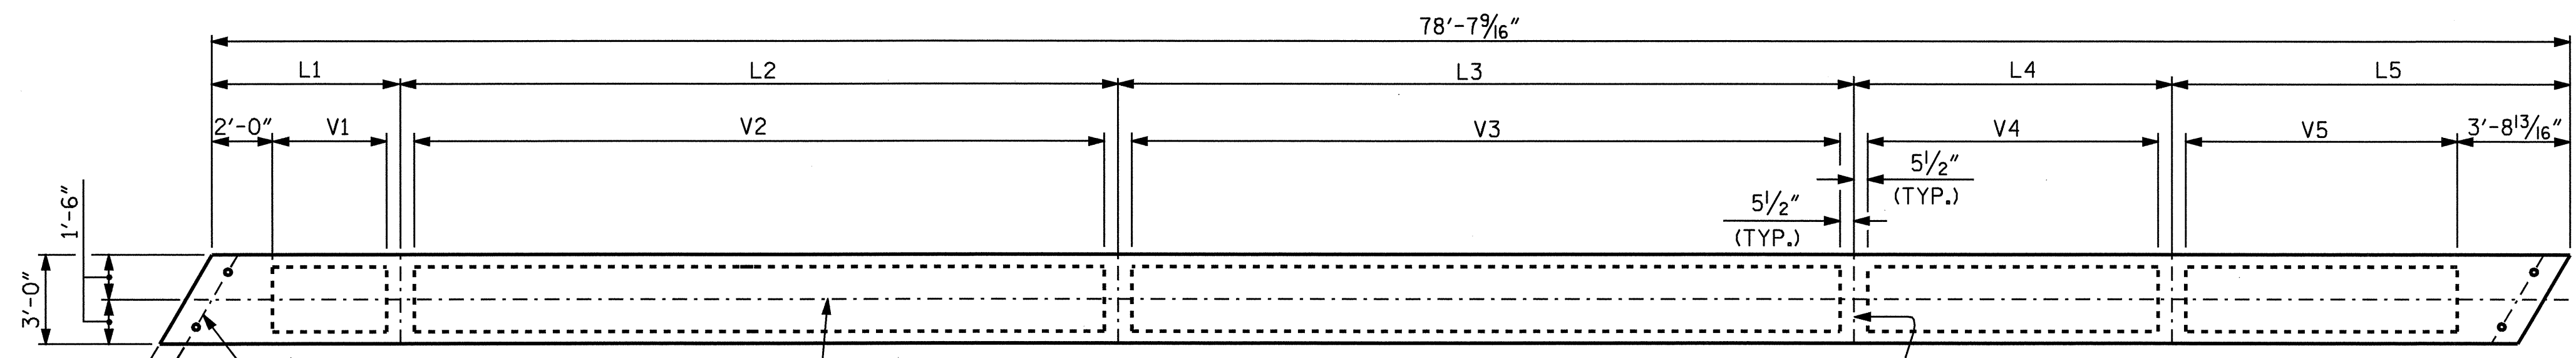

PLAN OF BOX BEAM UNIT - SPAN A

FOR REINFORCING STEEL, SEE PLAN OF BOX BEAM, SHEET 6 OF 10.
FOR DIMENSIONS, SEE PLAN CHARTS, SHEET 5 OF 10.

PROJECT NO. B-3664
HENDERSON COUNTY
 STATION: 20+95.00 -L-

SHEET 2 OF 10

STATE OF NORTH CAROLINA
 DEPARTMENT OF TRANSPORTATION
 RALEIGH
 SUPERSTRUCTURE
 PLAN OF SPAN A



REVISIONS						SHEET NO.	
NO.	BY:	DATE:	NO.	BY:	DATE:	S-5	
1			3			TOTAL SHEETS	
2			4			27	

DRAWN BY: V. X. NGUYEN DATE: 3-18-05
 CHECKED BY: D. HODGE DATE: 4-05