




\* FINAL PAVEMENT MARKINGS FOR PROPOSED STRUCTURE SHALL BE PAINT.

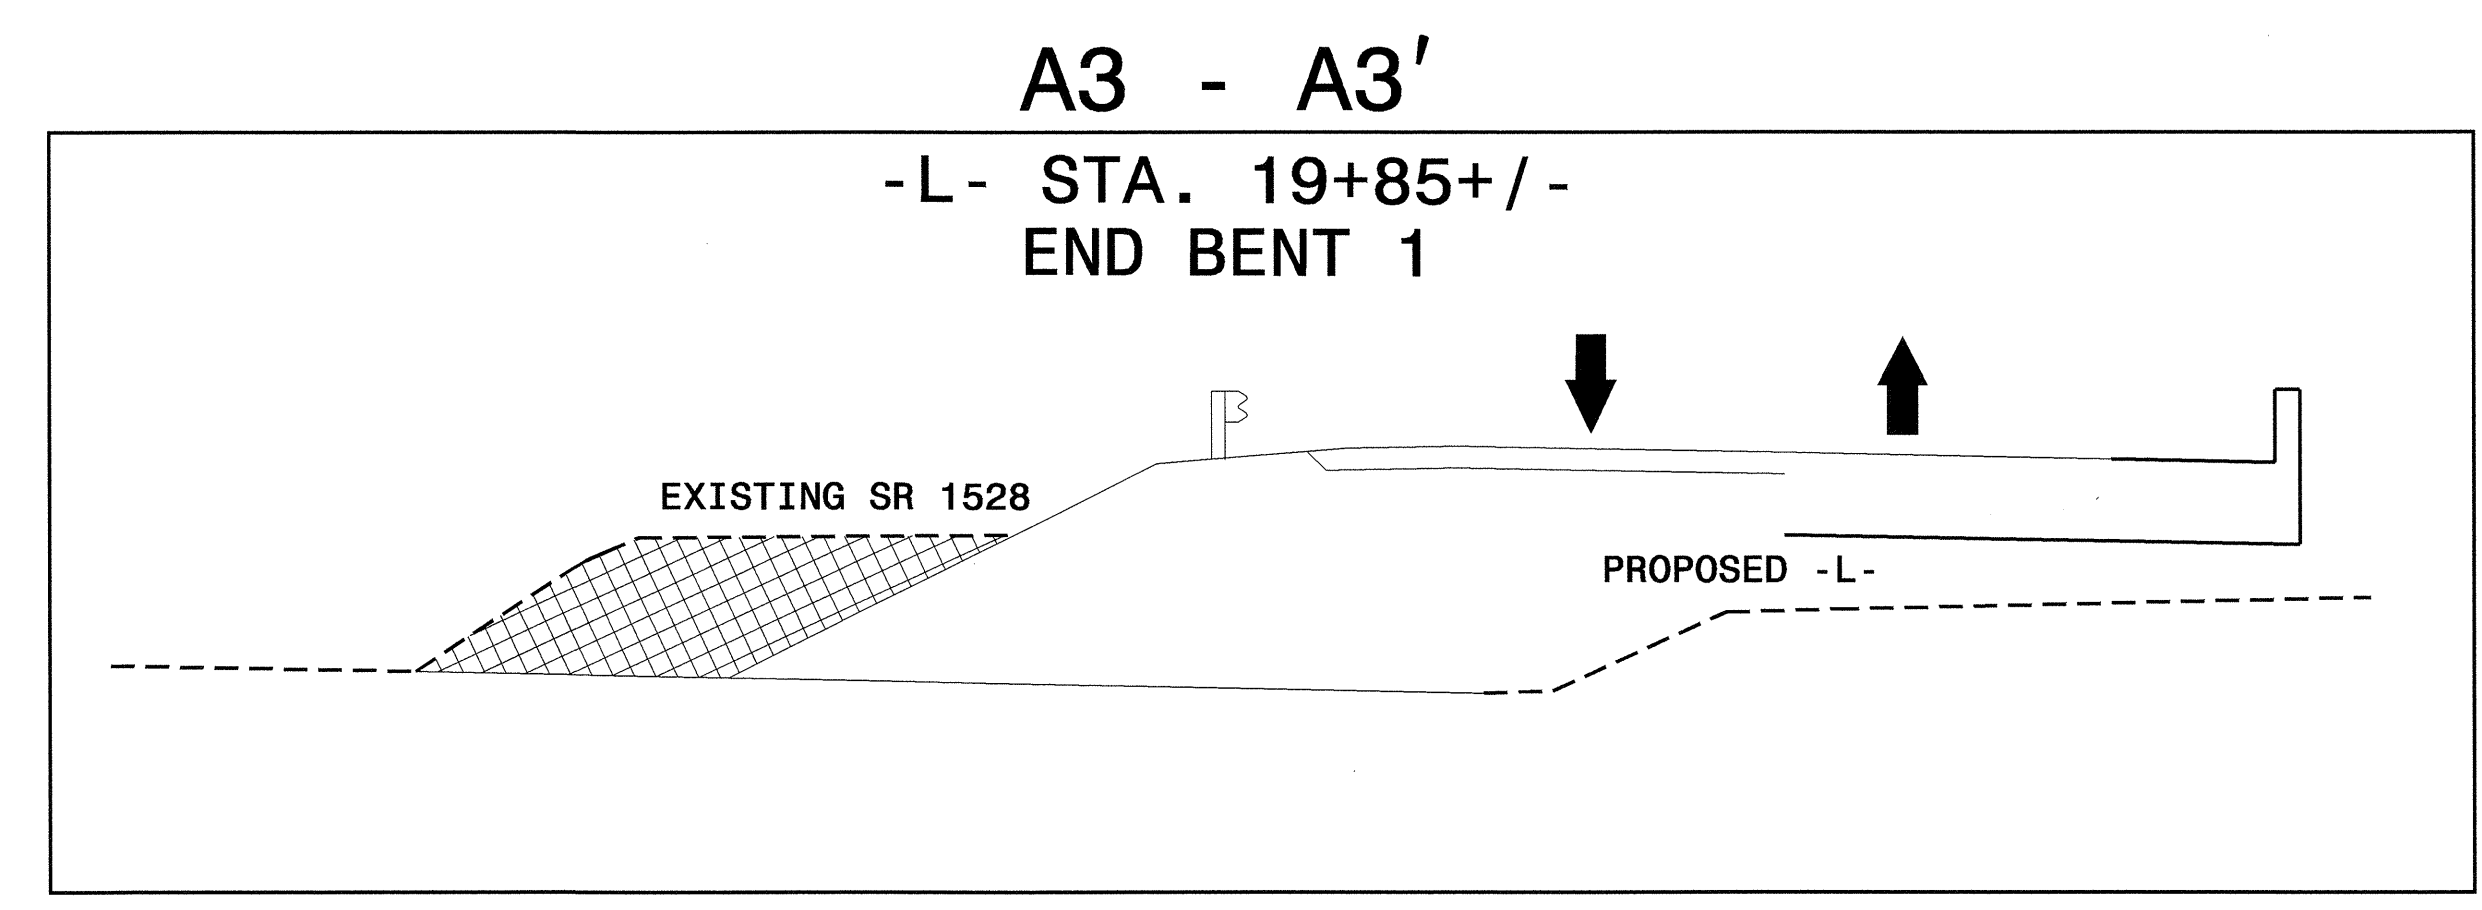

APPROVED: <i>[Signature]</i> DATE: 3/8/05 	<b>PHASE III DETAIL 1</b>							
	SCALE: NONE DATE: 3-8-05 DWG. BY: CLL DESIGN BY: CLL REVIEWED BY: BLW		REVISIONS <table border="1"> <tr><td> </td><td> </td></tr> <tr><td> </td><td> </td></tr> <tr><td> </td><td> </td></tr> </table>					

08-MAR-2005 11:07  
 \\efs-cc\fs01\B3664\Fcp\B3664\_TCP8.dgn  
 JFurrill AT TCU224166