

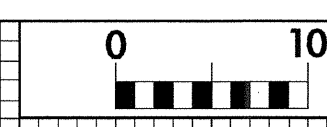
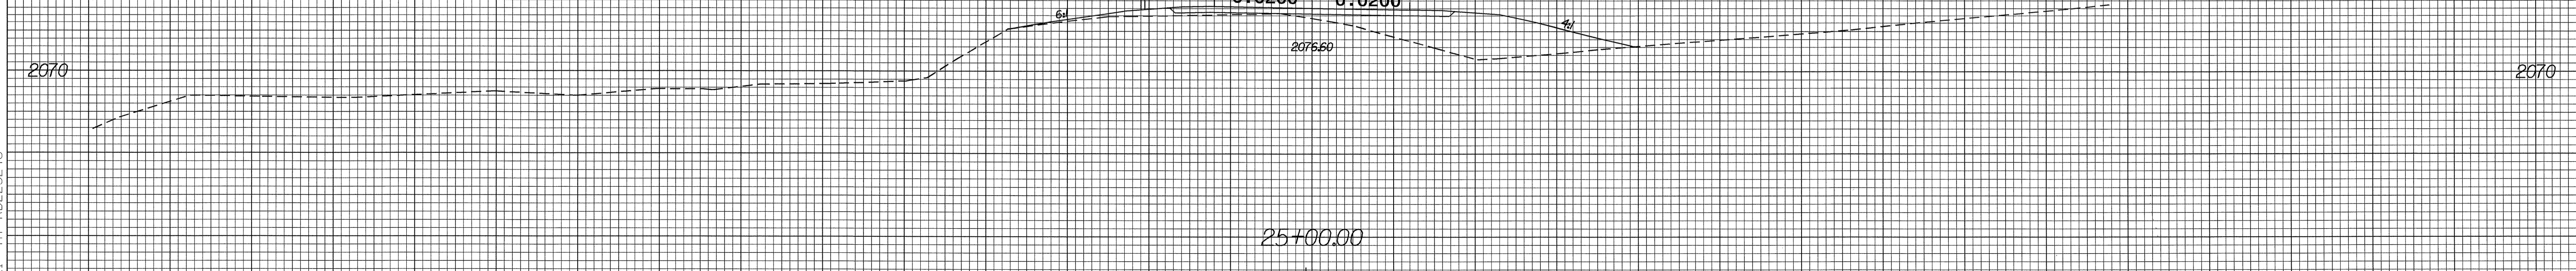
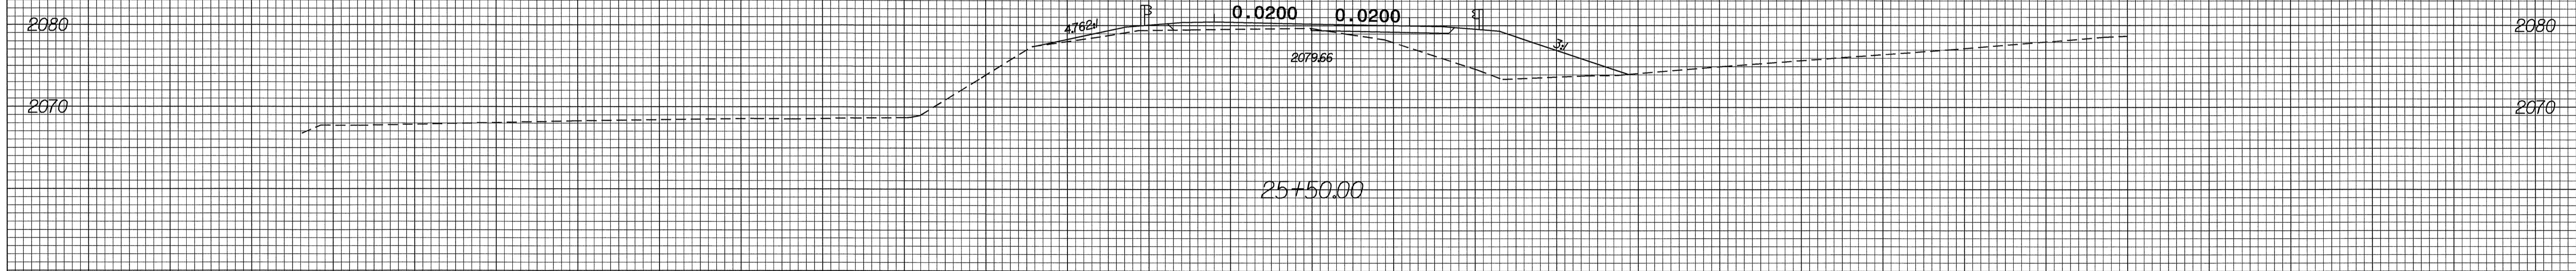


B/23/99

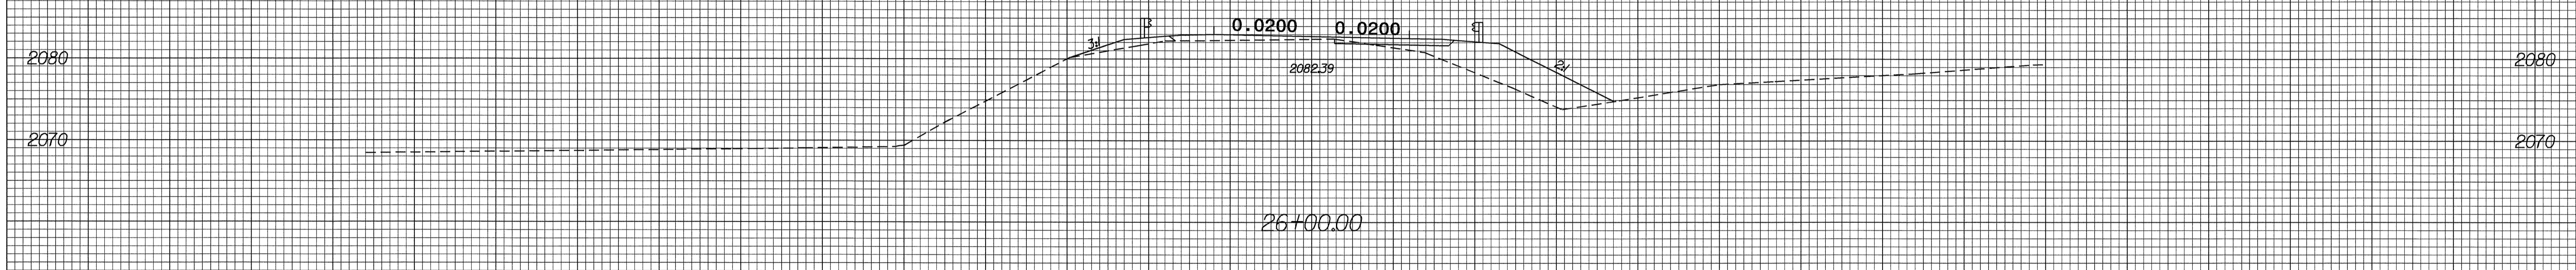

PROJ. REFERENCE NO. B-3664	SHEET NO. X-7
-------------------------------	------------------

150 140 130 120 110 100 90 80 70 60 50 40 30 20 10 0 10 20 30 40 50 60 70 80 90 100 110 120 130 140 150

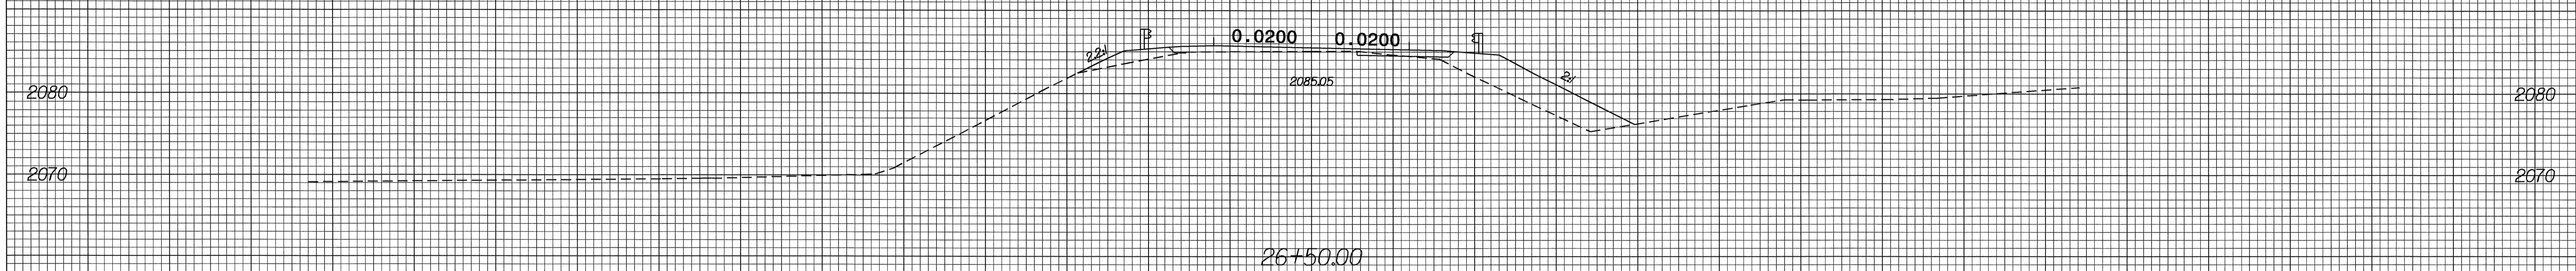

150 140 130 120 110 100 90 80 70 60 50 40 30 20 10 0 10 20 30 40 50 60 70 80 90 100 110 120 130 140 150

10-MAR-2005 14:43
 C:\cshwa\y6\1023246