

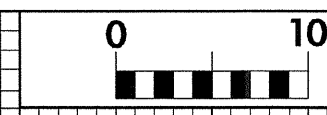
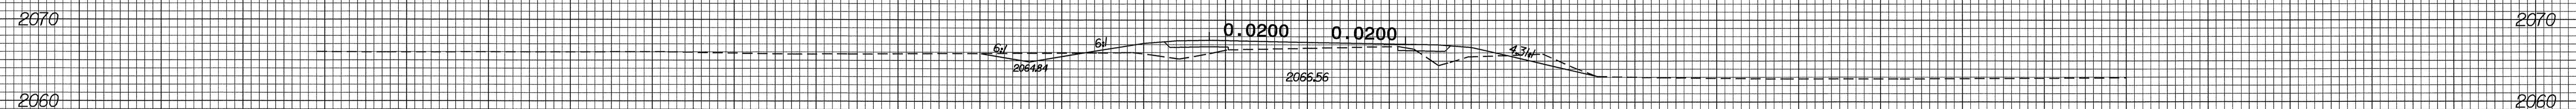
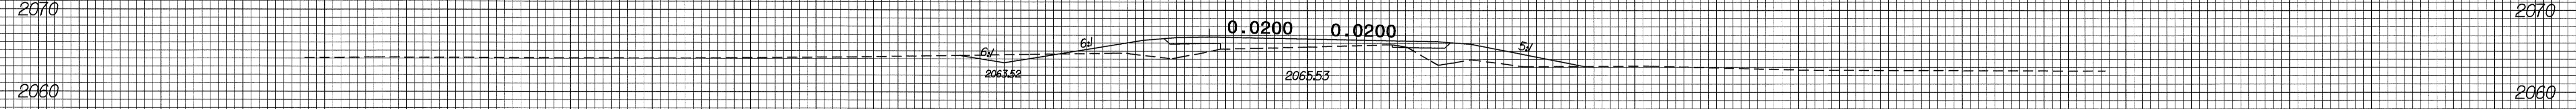
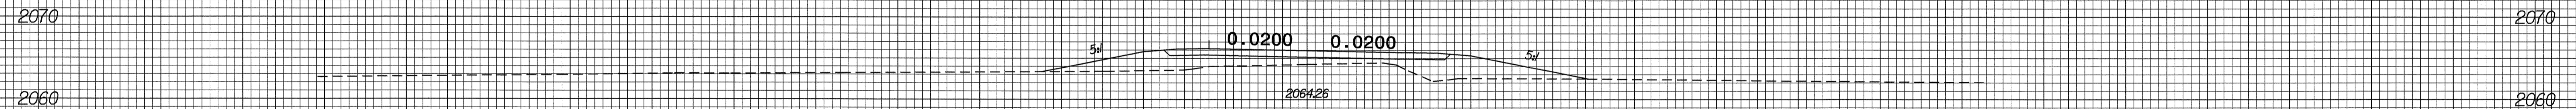


8/23/99

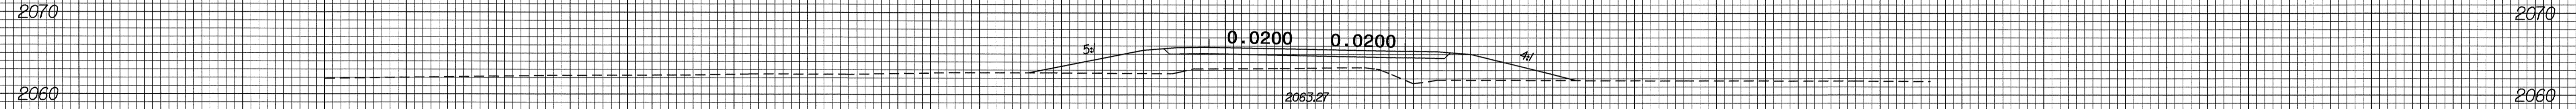

PROJ. REFERENCE NO.	SHEET NO.
B-3664	X-2

150 140 130 120 110 100 90 80 70 60 50 40 30 20 10 0 10 20 30 40 50 60 70 80 90 100 110 120 130 140 150

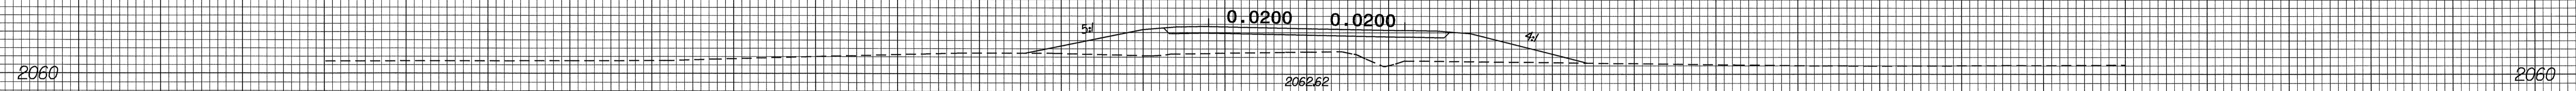

150 140 130 120 110 100 90 80 70 60 50 40 30 20 10 0 10 20 30 40 50 60 70 80 90 100 110 120 130 140 150

IO-MAR-2005 14:42  
 C:\roadwork\ss6\1  
 T:\Sreel\A\10223246