


Sign Number: 0
 Type: D Ground
 Quantity: 1

Design By: M. TRACEY
 Project ID: B-3848

Check By:
 DIV: 9

STD #: N/A
 Date: Jan 13, 2005

N. C. DEPARTMENT OF TRANSPORTATION
 DIVISION OF HIGHWAYS
 TRAFFIC ENGINEERING BRANCH
 SIGNING DEPARTMENT




Sign Width: 3'-6"
 Height: 2'-0"
 Total Area: 7.0 Sq.Ft.

Background Color: Fluorescent Orange
 Legend & Border Color: Black

Border Type: Recessed
 Recess: 0.5"
 Width: 0.75"
 Radii: 1.88"

Backing Material: 0.125 in. Aluminum
 0.079 in. Composite

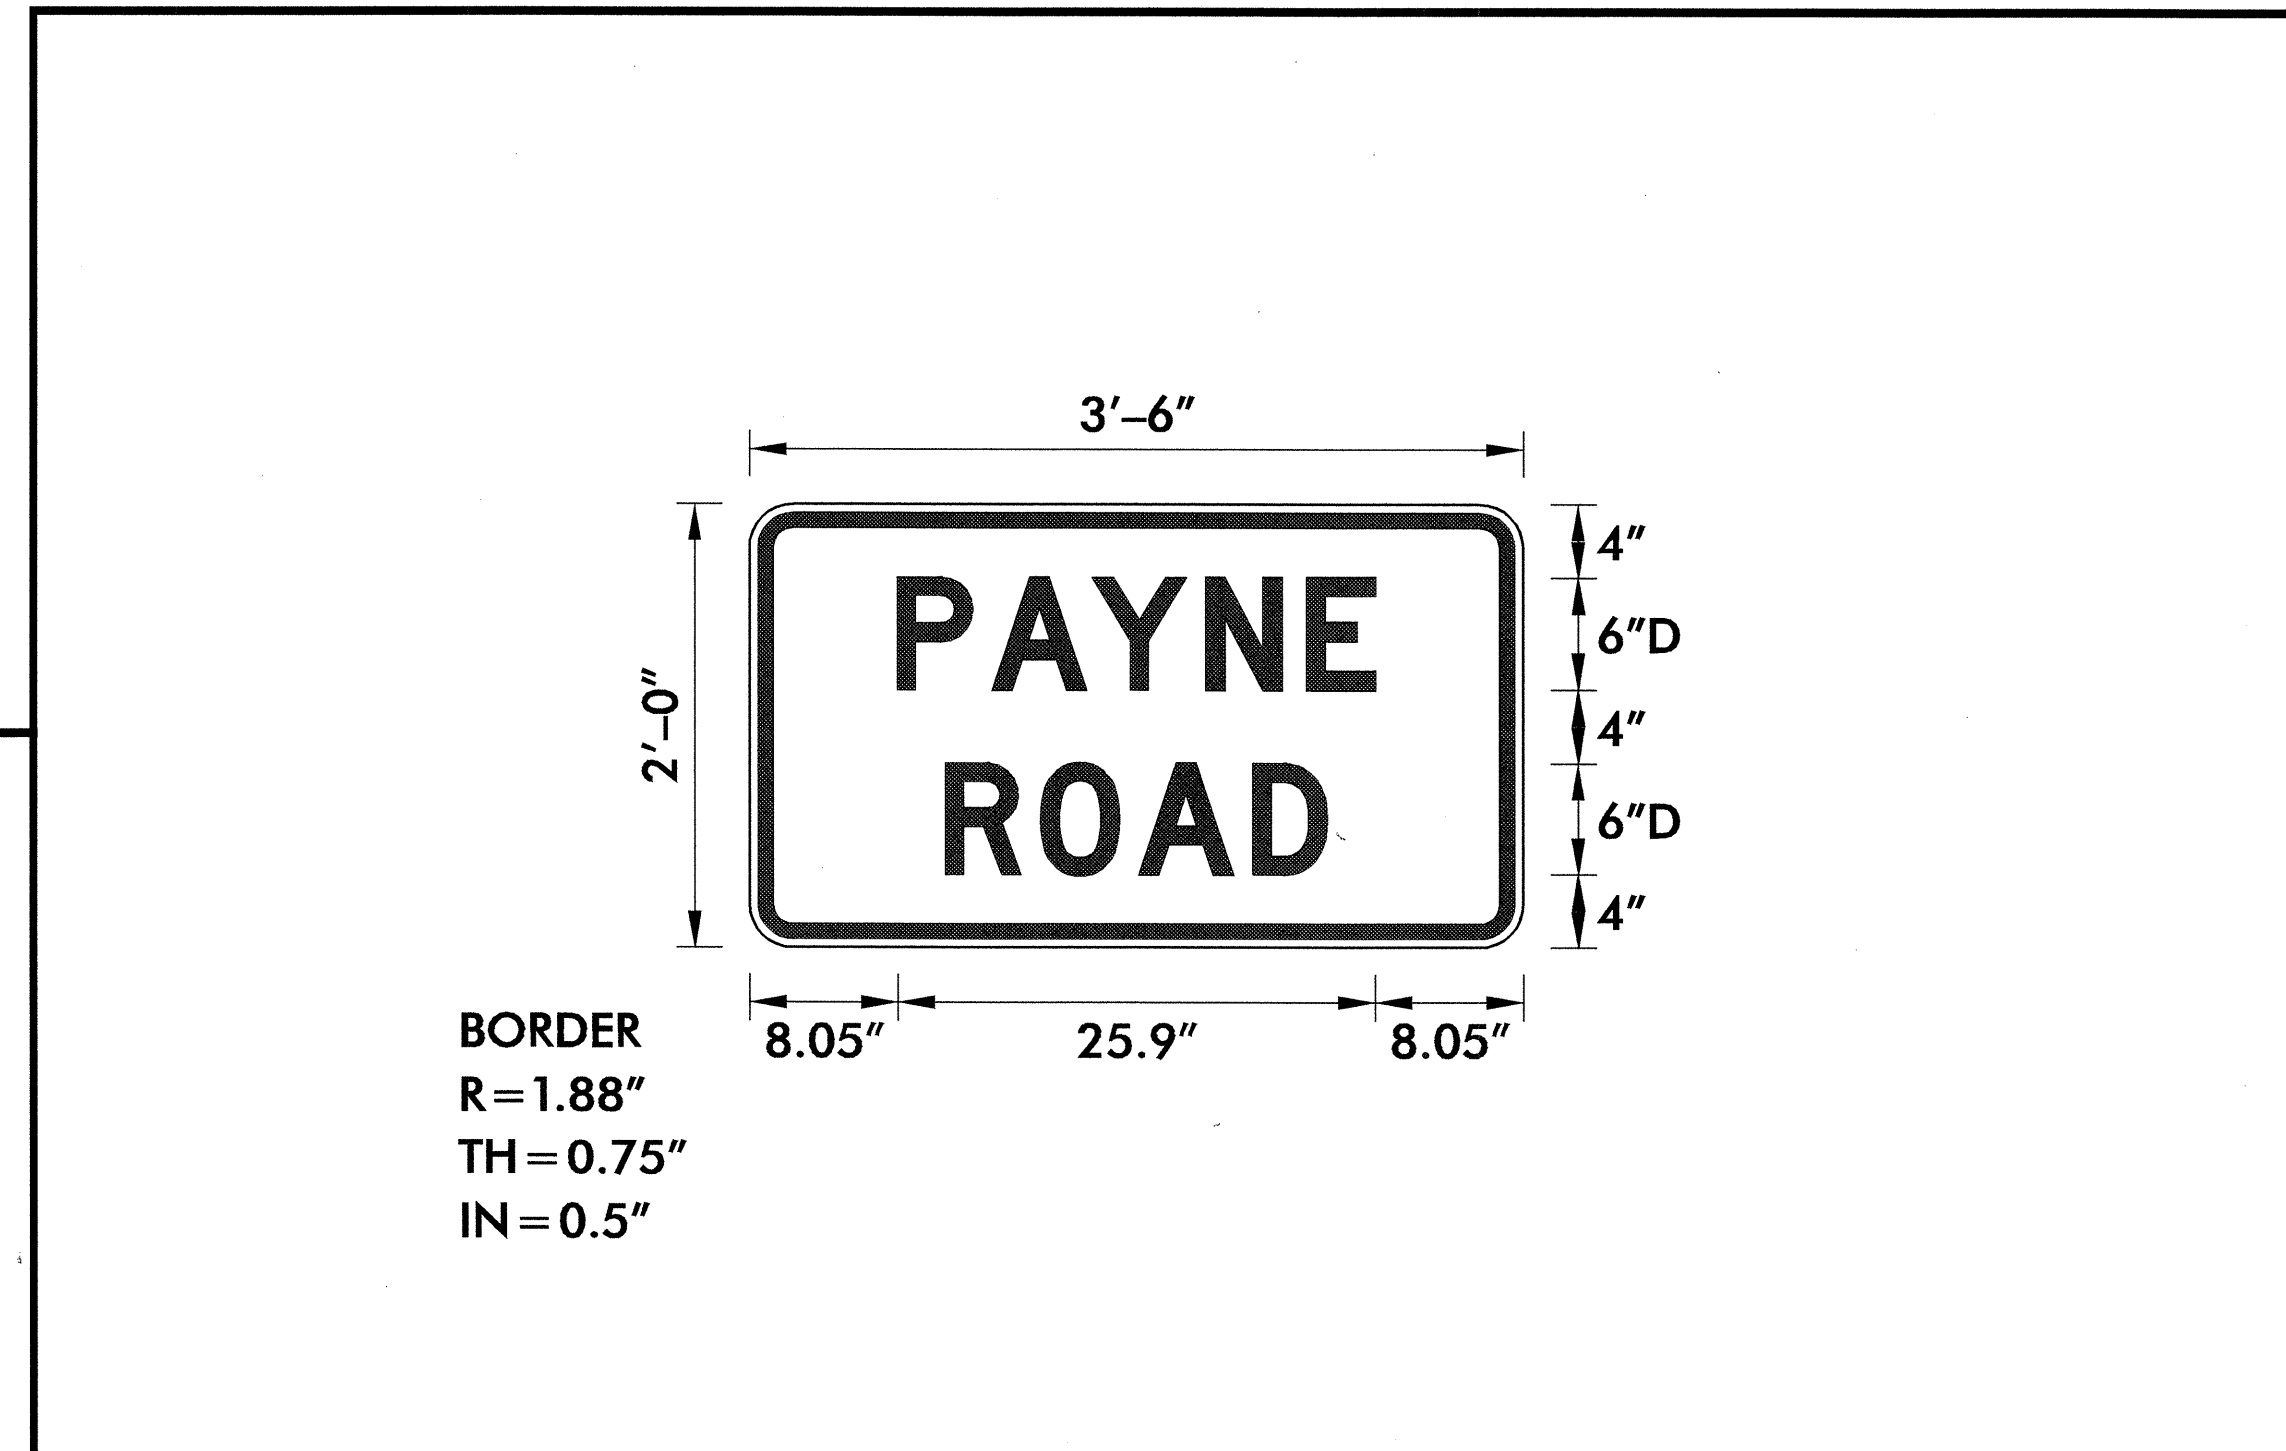



- NOTES:
- Legend and border shall be direct applied non-reflective sheeting.
 - Background shall be Type VII, VIII or IX retroreflective sheeting.

Letter spacings are to start of next letter

	P	A	Y	N	E																	Series/Size Text Length
	8.1	5.2	5.4	6.2	5.5	3.7	8.1															D6
	10.7	5.2	5.4	6.1	4	10.7																25.9
																						D6
																						20.7

Spacing Factor is 1 unless specified otherwise
 FILENAME: GS40_ENGL

19-APR-2005 09:32
 \\efs-ccfs01\B38344\Tcp\B3834_TC_TCP4sign.dgn
 psey@more AT TEL206427

APPROVED: _____ DATE: _____	PAYNE ROAD SIGN DESIGN	
	SCALE: NONE	
	DATE: 1/05	
	DWG. BY: MMT	
	DESIGN BY: ME	
REVIEWED BY: AIA	REVISIONS	