


TIP PROJECT: B-3834

CONTRACT: 33282.2.1

T.I.P. NO.	SHEET NO.
B-3834	UC-1

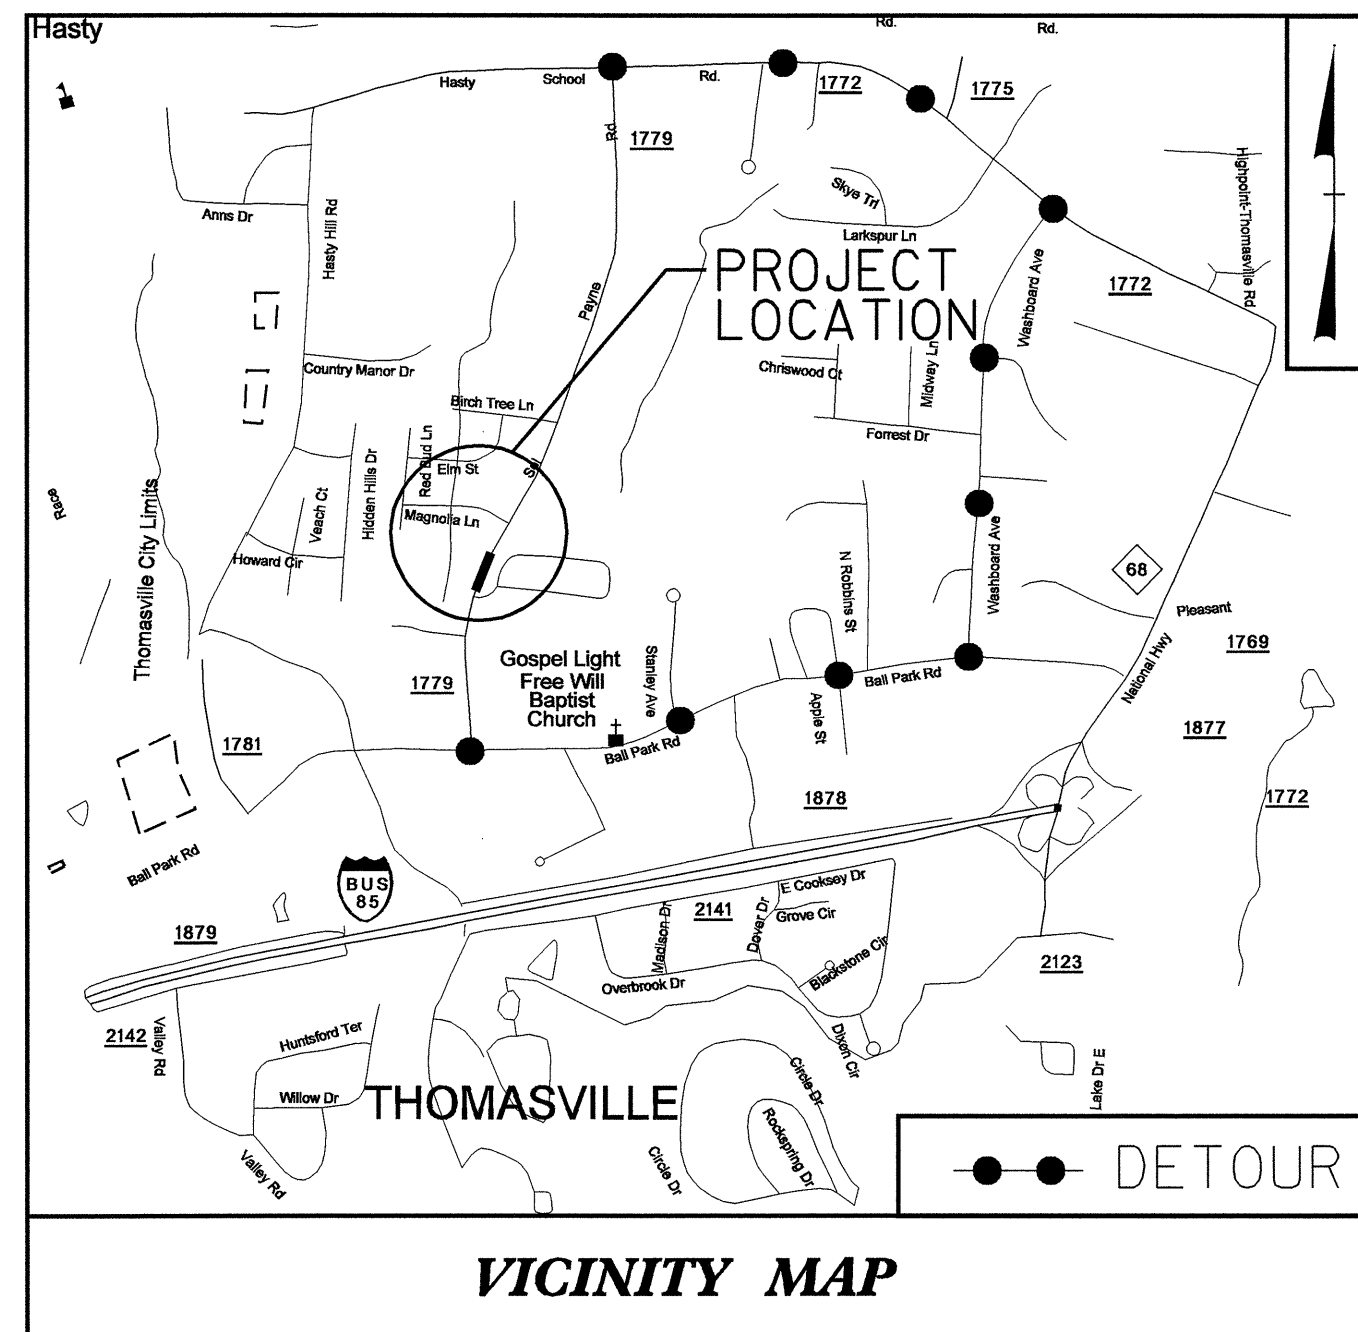


STATE OF NORTH CAROLINA
DIVISION OF HIGHWAYS


**UTILITY CONSTRUCTION PLANS
DAVIDSON COUNTY**

**LOCATION: BRIDGE NO. 156 OVER HANKS CREEK
ON SR 1779**

**TYPE OF WORK: GRADING, PAVING, CULVERT,
WIDENING, AND RESURFACING**

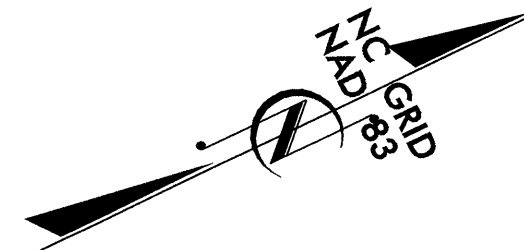

STA. 10+75.00 -L-
BEGIN TIP PROJECT B-3834

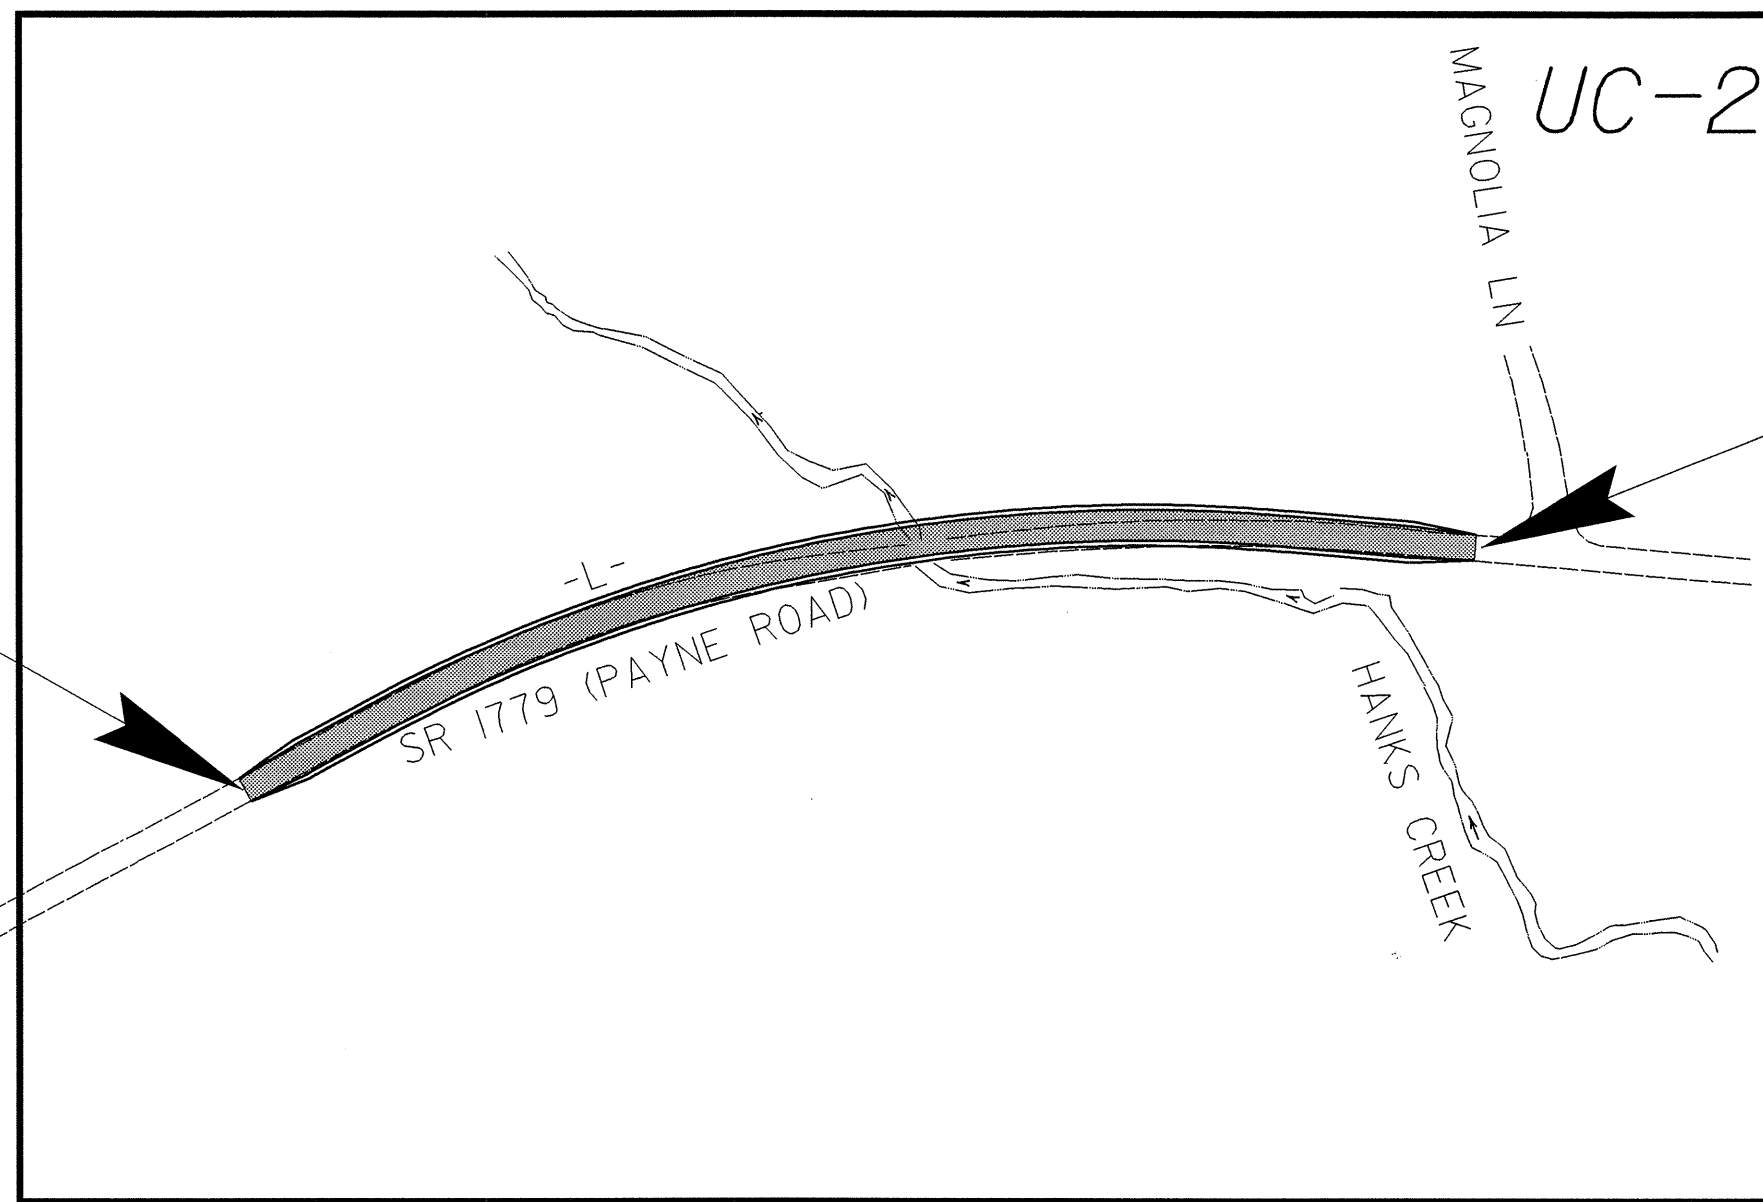

STA. 21+25.00 -L-
END TIP PROJECT B-3834

TO
HASTY SCHOOL ROAD

BALL PARK ROAD
TO
THOMASVILLE

INDEX OF SHEETS	
SHEET NO.	DESCRIPTION
UC-1	TITLE SHEET
UC-2	UTILITY CONSTRUCTION PLAN SHEETS
UC-3	DETAIL SHEET

WATER AND SEWER OWNERS ON PROJECT
(1) WATER - CITY OF THOMASVILLE
(2) SANITARY SEWER - CITY OF THOMASVILLE

SEAL

4/6/05

PREPARED IN THE OFFICE OF:
**DIVISION OF HIGHWAYS
DESIGN SERVICES
UTILITY SECTION**

1591 MAIL SERVICES CENTER
RALEIGH NC 27699-1591
PHONE (919) 250-4128
FAX (919) 250-4119

Roger Worthington, P.E. UTILITIES SECTION ENGINEER
R. B. WILKINS, P.E. UTILITIES SQUAD LEADER PROJECT ENGINEER
MICHAEL R. BRIGHT UTILITIES PROJECT DESIGNER