



| PROJ. REFERENCE NO. | SHEET NO.      | TOTAL SHEETS |
|---------------------|----------------|--------------|
| 39986.3.1           | 4              | 9            |
| STATE PROJ. NO.     | F.A. PROJ. NO. | DESCRIPTION  |
| 39986.3.1           |                | R-4752       |

I-85 NB      I-85 SB

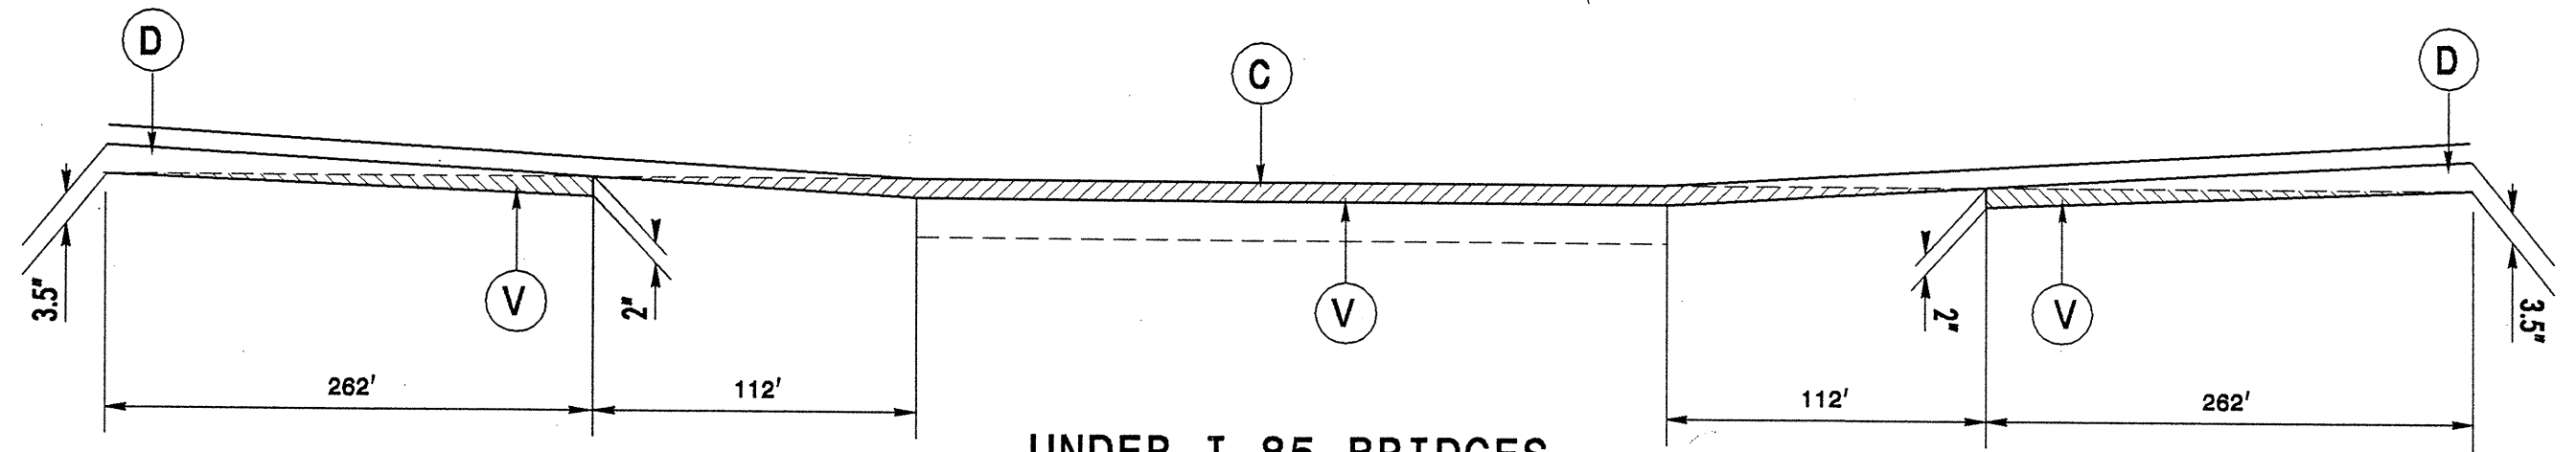

UNDER I-85 BRIDGES  
OR AT  
ENO RIVER BRIDGE DECK

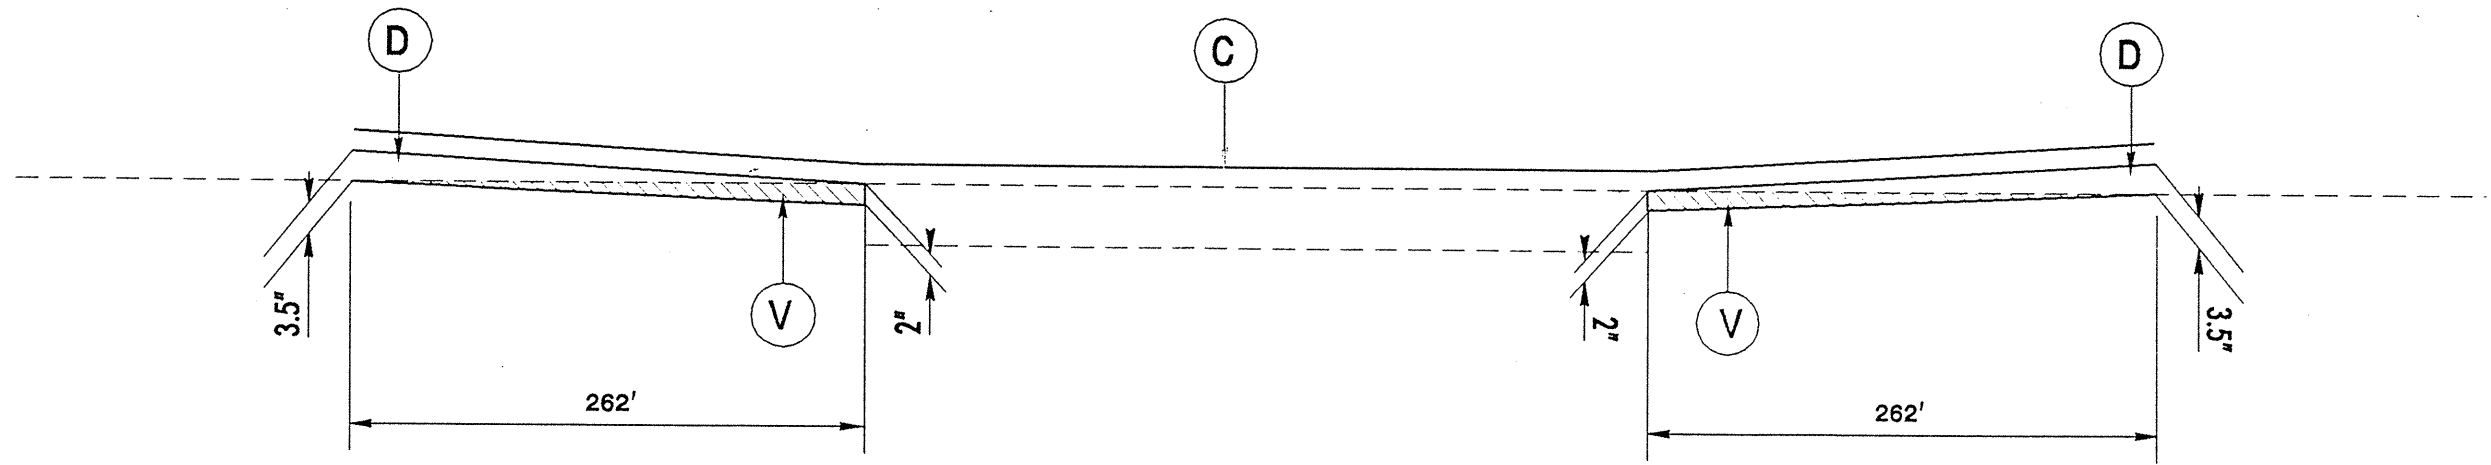

ELLERBEE CREEK BRIDGE

MILLING DETAIL AT BRIDGES - 0-2" MILLING  
(MILL 75' PER INCH OF LIFT THICKNESS)